



1:100 LOWER GROUND FLOOR

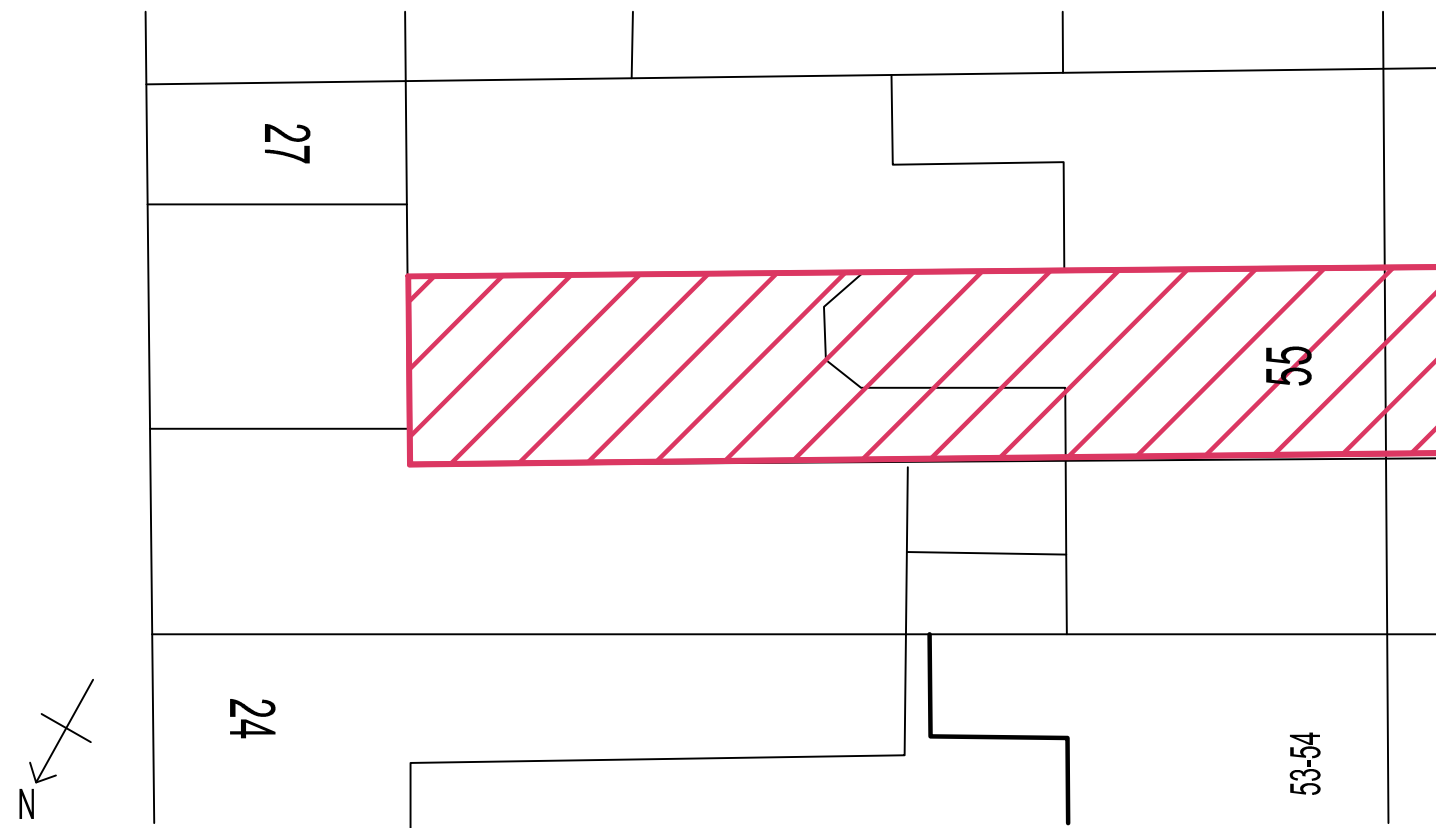

1:250 LOCATION PLAN

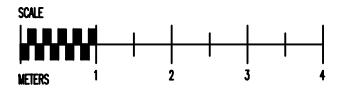

ISSUED FOR PLANNING PERMISSION ONLY

REV A: 26/01/2015, SECTIONAL LINE ADDED

THE COPYRIGHT OF THIS DRAWING BELONGS TO THE ARCHITECT AND MAY NOT BE ALTERED WITHOUT THE ARCHITECT'S WRITTEN CONSENT

BUILDING REGULATION APPROVAL IS REQUIRED PRIOR TO CONSTRUCTION COMMENCING

THE CONTRACTOR IS TO CHECK ALL DIMENSIONS ON SITE PRIOR TO CONSTRUCTION COMMENCING AND REPORT ANY DISCREPANCIES TO THE ARCHITECT

WWW.IBIDESIGN.COM	PROJECT 55 DOUGHTY STREET, WC1
	DRAWING TITLE
	EXISTING LOWER GROUND FLOOR PLAN AND LOCATION PLAN
CHARTERED ARCHITECTS AND DESIGNERS 59 CHELMSFORD ROAD, LONDON N14 5PY T: 020 8447 8434 F: 020 8447 8448 e-mail: ibides@aol.com	SCALE 1:100 @ A3 DATE AUG 2014 PROJECT No. CS/55/P02A