


Rear Elevation as Existing

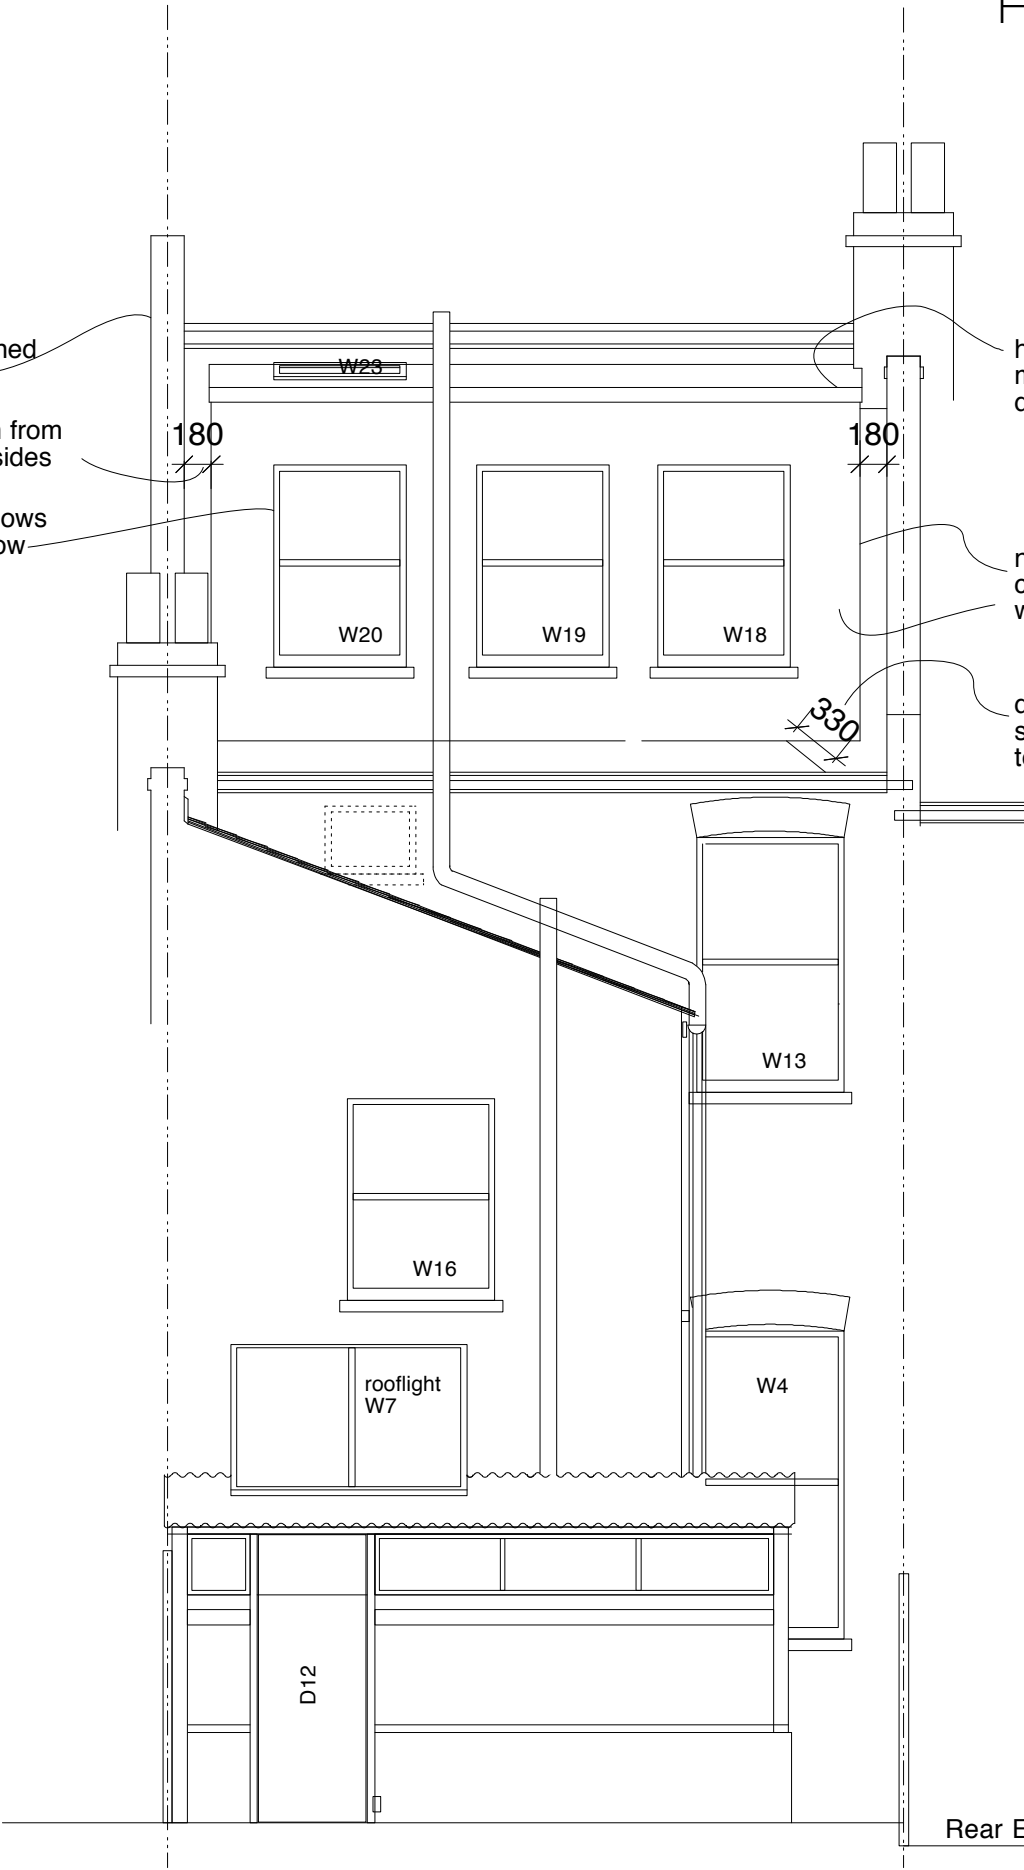

Rear Elevation as Proposed

party walls maintained
at existing height

loft extension set in from
party wall on both sides

3no new sash windows
to match those below

high performance
membrane to lo-pitch
dormer roof colour grey

new grey slates to
cheeks and rear
wall of dormer


dormer rear wall
set back from eaves
to exceed 200mm

PROJECT REFURBISHMENT & EXTENSION to HOUSE at 73 SUMATRA ROAD, LONDON NW6 1PT

DRAWING TITLE Rear Elevation as Existing and Proposed

JOB NUMBER 14112

SCALE 1 : 50 @ A3

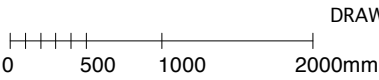

DRAWING NUMBER 8

REVISION A

DATE October 2014

Helen J Bowers Chartered Architect
BA BEDS MArch ARB RIBA

35 Inkerman Road, London NW5 3BT
Telephone 020 7284 1101