

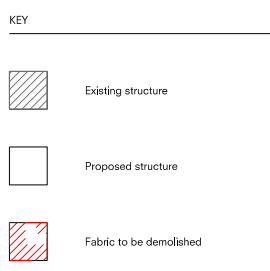


Copyright Cousins & Cousins Architects.
 No implied license exists. This drawing should not be used to calculate areas for the purposes of valuation. All dimensions be checked on site by the contractor and such dimensions to be their responsibility. Do not scale drawings.
 All work must comply with relevant British Standards and Building Regulations requirements. Drawing errors and omissions to be reported to the architect.

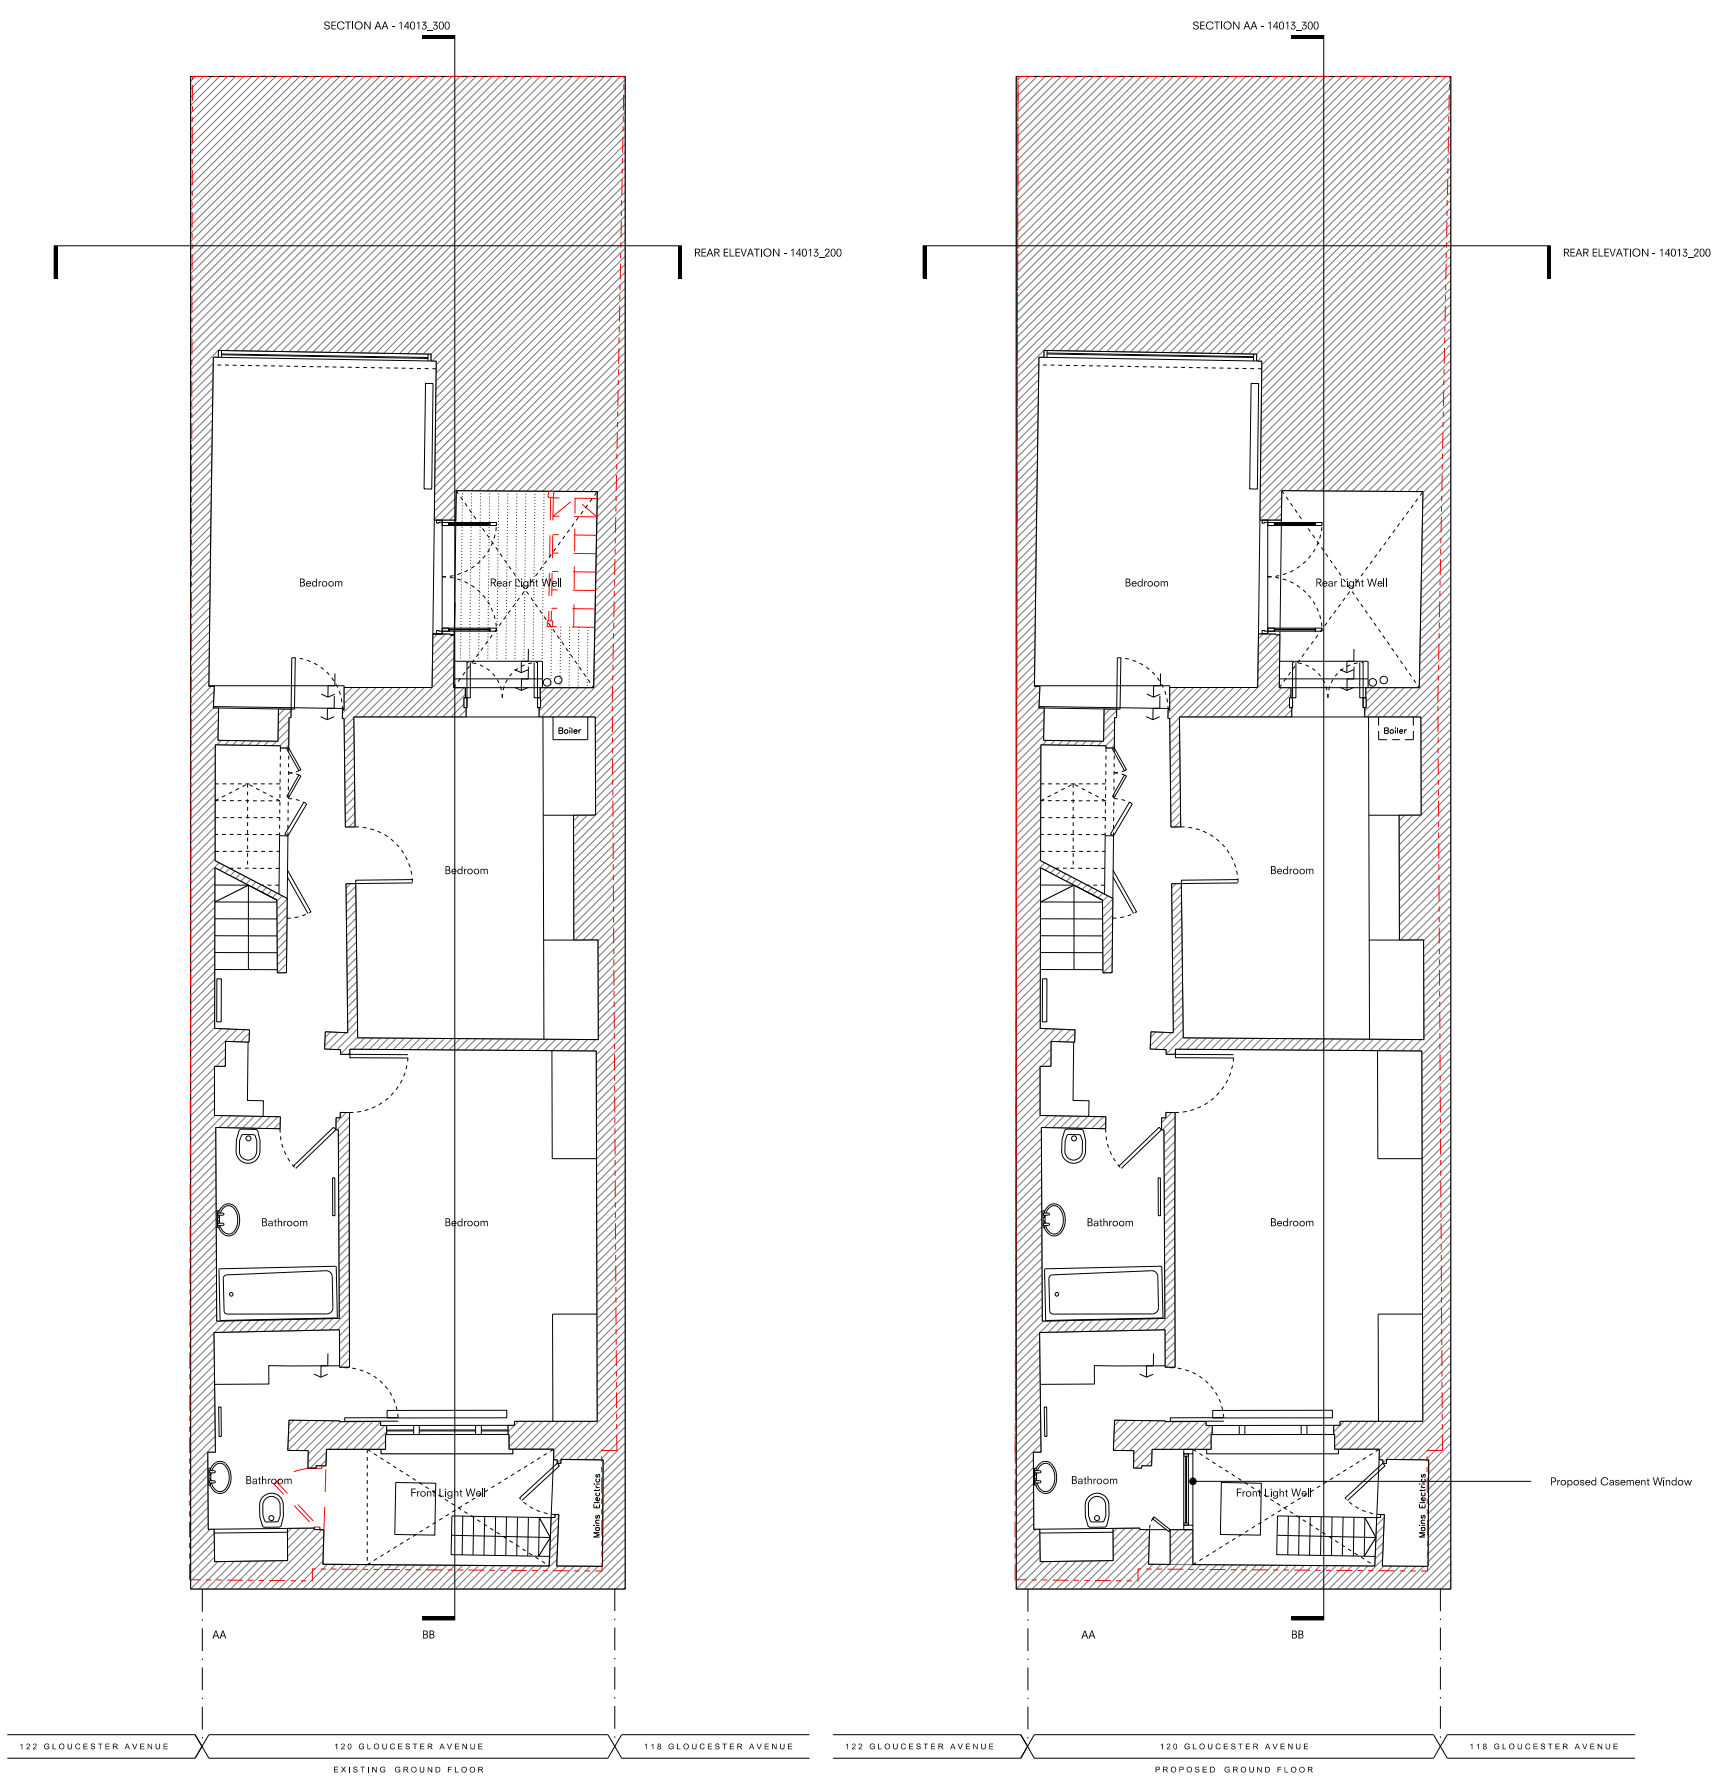

PLANNING

Rev	Date	Description
Project		
120 Gloucester Ave		
Project No		
14013		
Client		
Louise & Seb		
Date		
16.01.15		
Scale		
1:50 @ A1		
Drawing Title:		
Existing & Proposed Lower Ground Floor Plan		
Drawing No.		Rev.
14013_100		
Drawn	Approved	Signed
NL	BC	

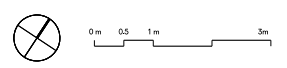

cousins
cousins

39-51 Highgate Road
 London NW5 1RT
 T. 020 7482 4009
 info@cousinsandcousins.com
 www.cousinsandcousins.com