



This drawing forms part of a set of Planning Application drawings.

It is not intended for Building Control or Construction purposes.

Do not scale off this drawing. If in doubt, please ask.

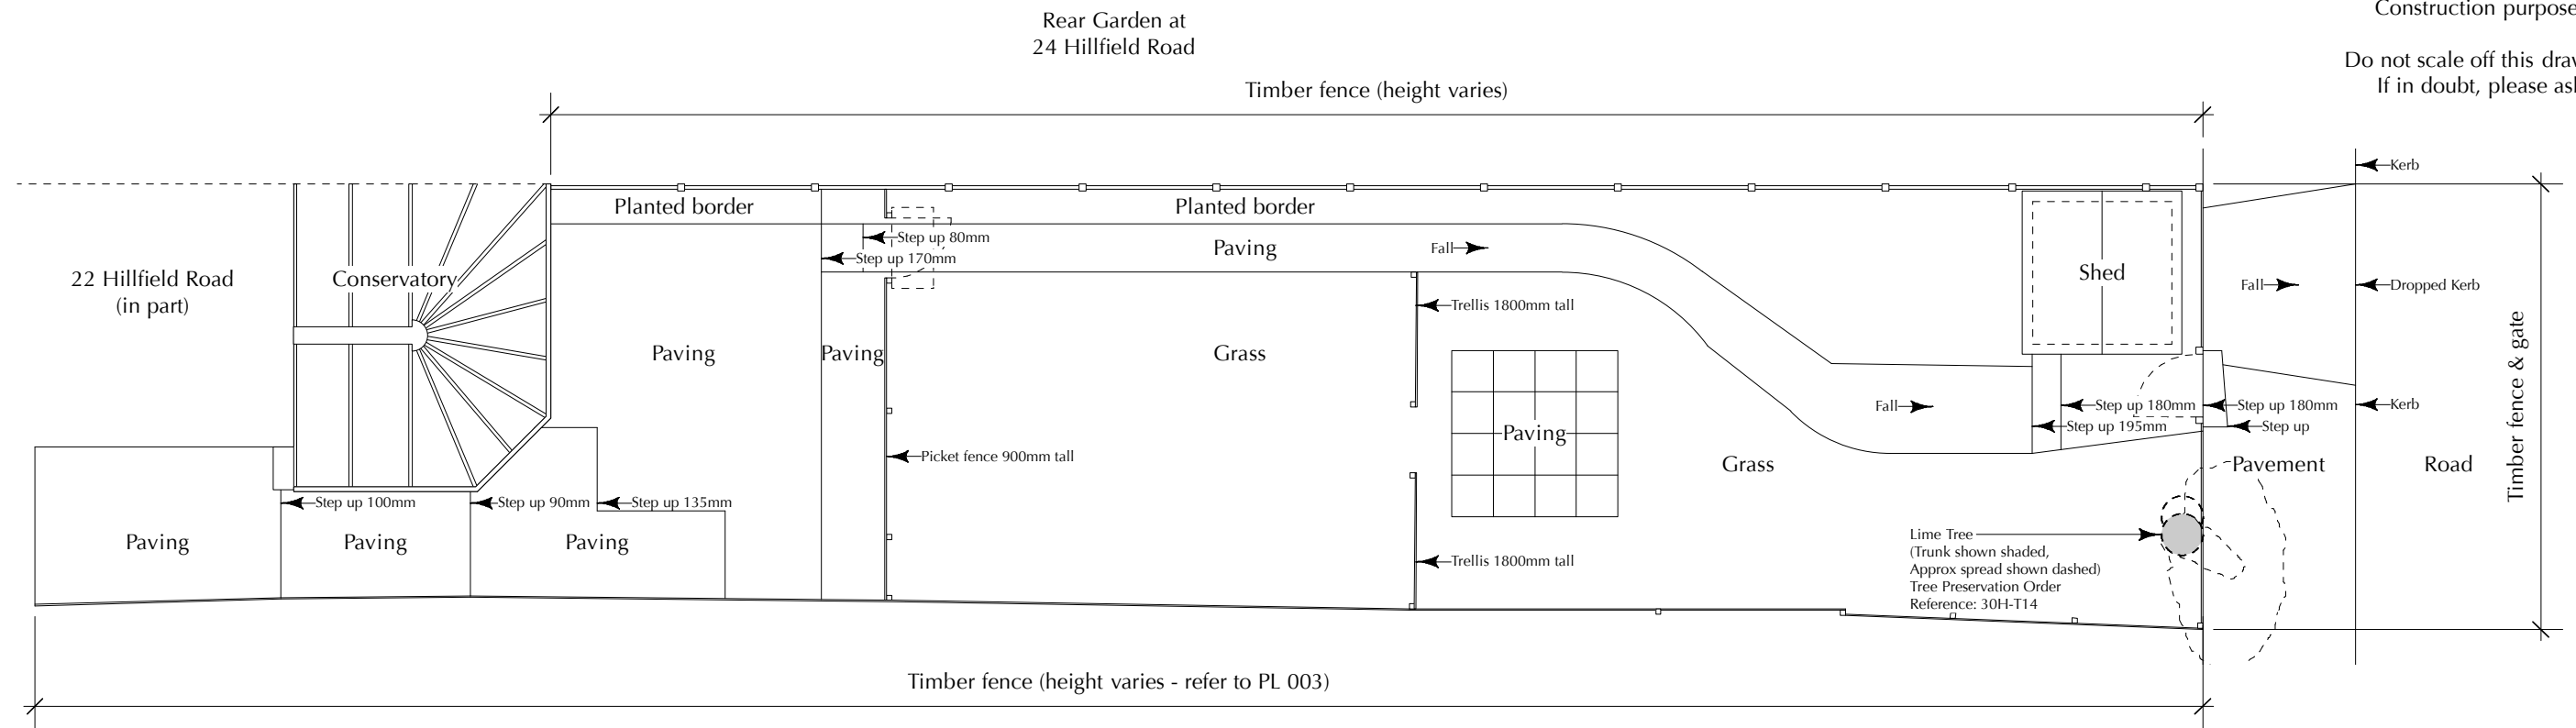

Existing site plan

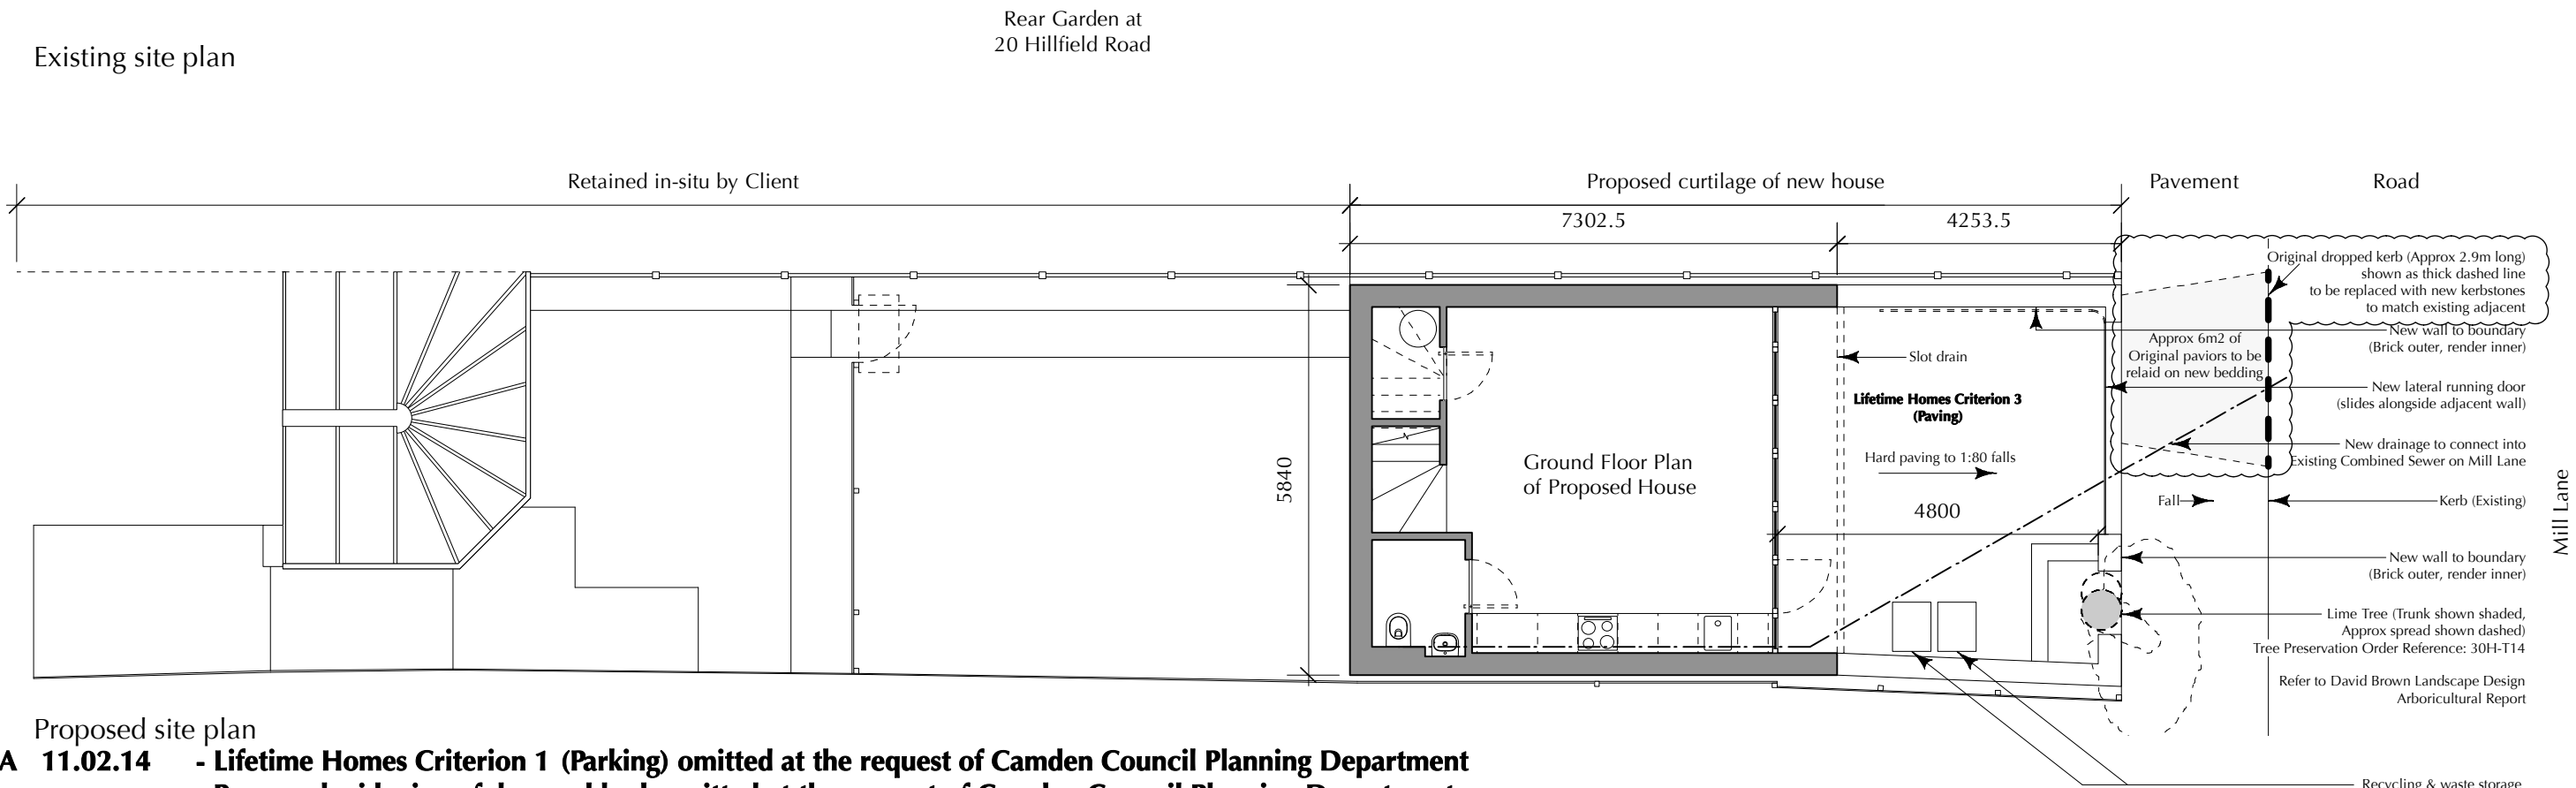

Proposed site plan

Revision A 11.02.14 - Lifetime Homes Criterion 1 (Parking) omitted at the request of Camden Council Planning Department
- Proposed widening of dropped kerb omitted at the request of Camden Council Planning Department

Project / Location: 22 Hillfield Road, West Hampstead, London, NW6 1PZ
 Client: Mrs. H. M. Boorer & Ms. R. Halpin

Drawing Title: Site Plans: Existing & Proposed
 Scale: 1:100 @ A3

0 5 10 M
 Drawing No: PL 002
 Drawn by: KL
 Date: 07.05.14
 Purpose: Planning Application

KENNETH LYNCH
ARCHITECTURAL DESIGN
 1 Sydenham Court, 18 Kingsborough Gardens, Glasgow G12 9QD
 T: 0141 334 7173 M: 07989 302 456 E: ken@klad.co.uk W: klad.co.uk ©