



1 FRONT ELEVATION
012

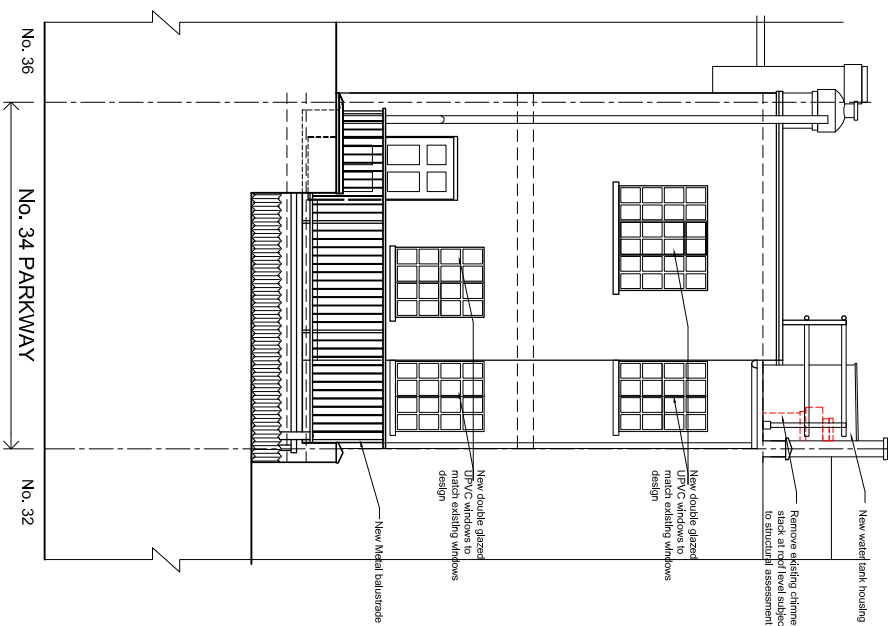

2 REAR ELEVATION
012

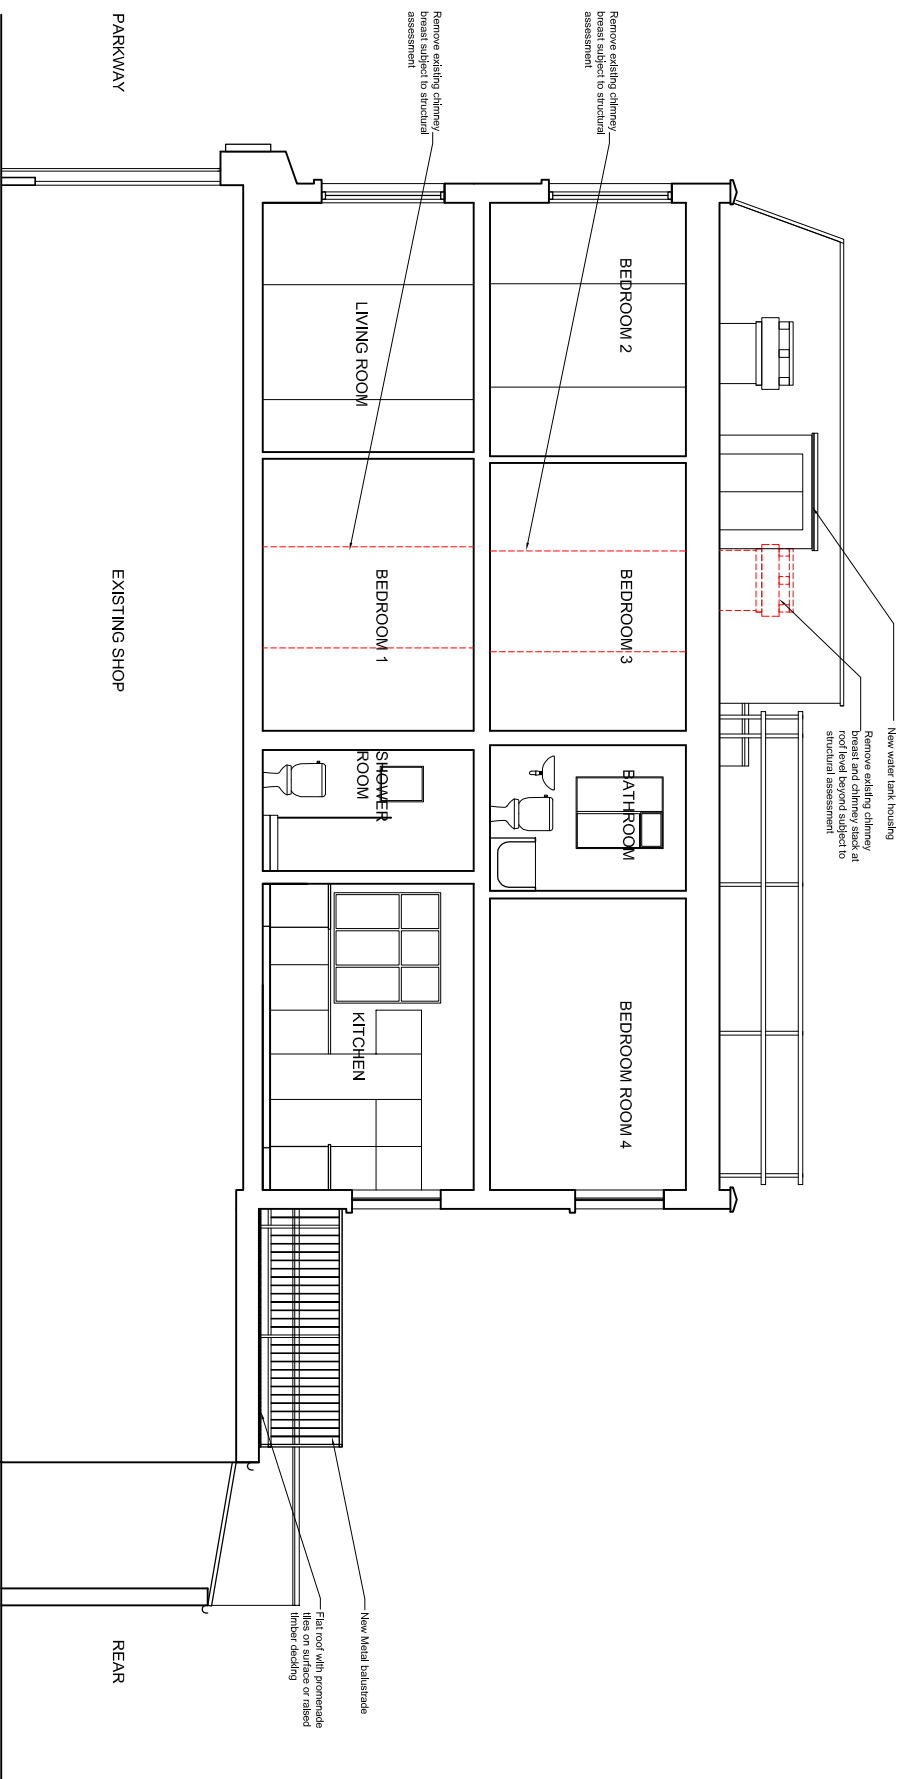

3 SECTION AA
012

PLANNING

DATE	REVISION	NO.
11.02.2015	Amend window design, retain chimney at bank wall	A

THIS DRAWING IS NOT TO BE SCALED. ONLY FIGURED DIMENSIONS ARE TO BE USED. CONTRACTORS ARE TO CHECK ALL DIMENSIONS BEFORE WORK COMMENCES, AND REFER ANY APPARENT DISCREPANCY TO THE ARCHITECT.

PROJECT
34 PARKWAY
LONDON NW1 7AH

DRAWING
PROPOSED ELEVATIONS
AND SECTION AA

DATE: AUG 2014	<p>Adelaide Jones 116 Seymour Place London W1H 1NW T +44 (0) 20 7725 5800 F +44 (0) 20 7725 5822 www.adelaidejones.co.uk</p>
DRAWN: CAD	
SCALE: 1:100@A3	
DWG FILE: DRAWING NUMBER	

REV. NO.	A
----------	---