




3
011 SECOND FLOOR PLAN

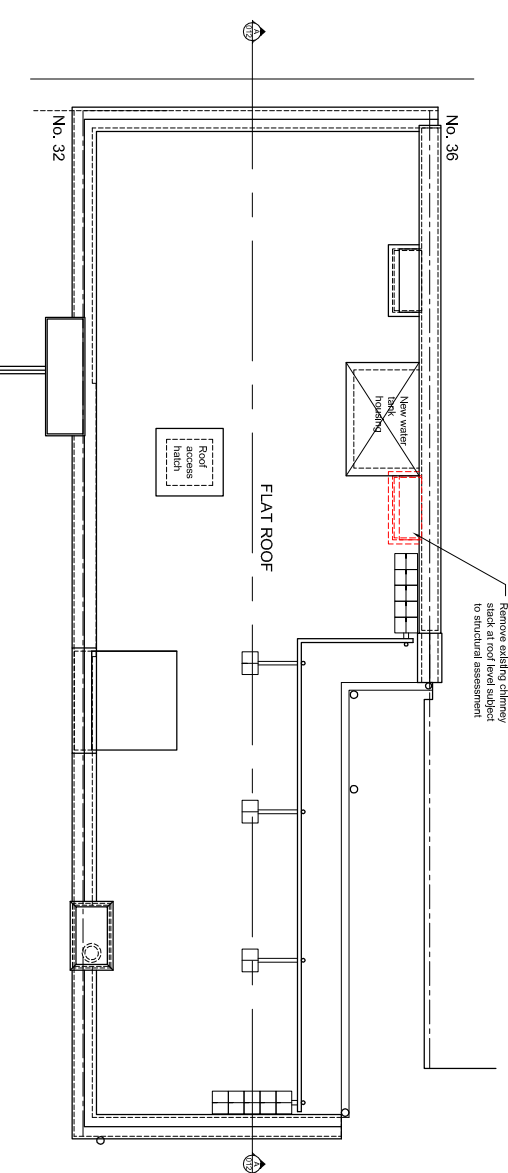

4
011 ROOF PLAN

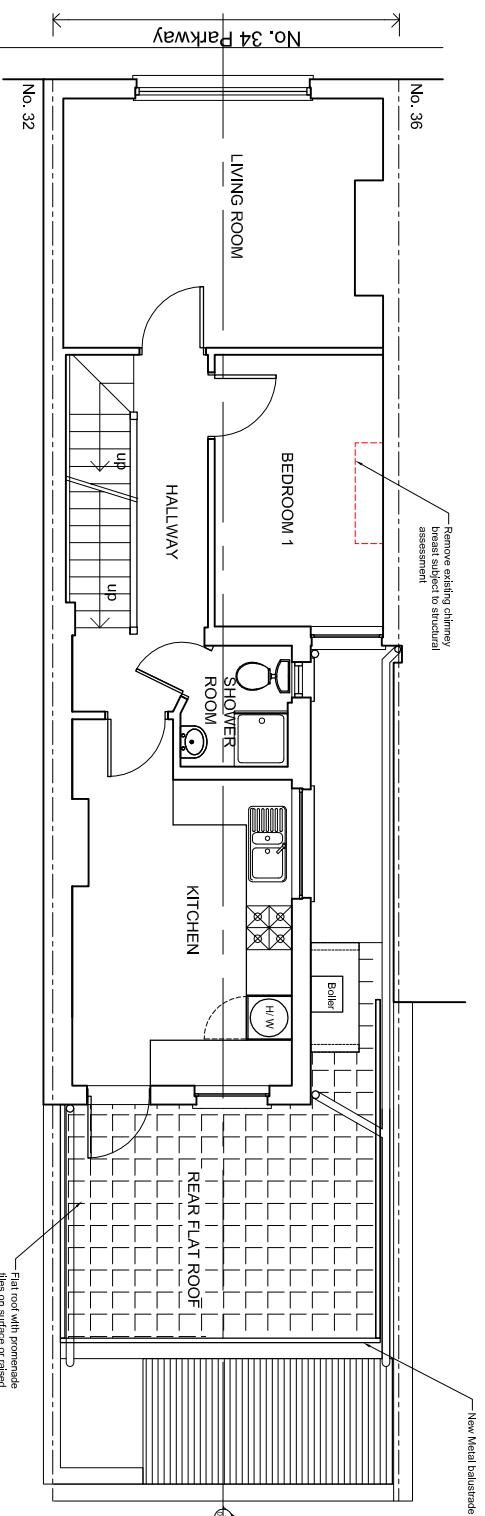

2
011 FIRST FLOOR PLAN

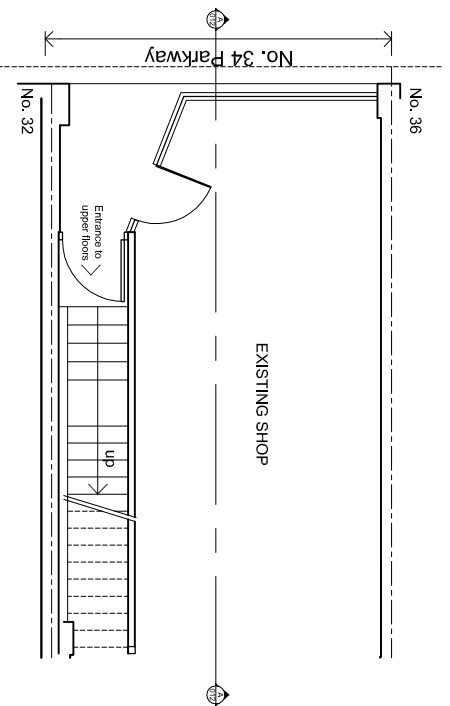

1
011 GROUND FLOOR PLAN



PLANNING

DATE:	11.02.2015	REVISION	Amend window design, retain chimney at bank wall	NO.	A
THIS DRAWING IS NOT TO BE SCALED. ONLY FIGURED DIMENSIONS ARE TO BE FOLLOWED (UNLESS THE DRAWING IS PART OF A PLANNING APPLICATION). ANY DISCREPANCY BETWEEN DIMENSIONS SHOWN ON THIS DRAWING AND REFER ANY APPARENT DISCREPANCY TO THE ARCHITECT.					
PROJECT	34 PARKWAY LONDON NW1 7AH				
DRAWING	PROPOSED PLANS				

DATE: AUG 2014
DRAWN: CAD
SCALE: 1:100@A3

Adelaide Jones
116 Seymour Place
London W1H 1NW
T +44 (0) 20 7725 5900
F +44 (0) 20 7725 5922
www.adelaidejones.co.uk

DWG FILE:	DRAWING NUMBER	REV. NO.
	9 1 8 9 0 1 1	A