


PROPOSED FRONT ELEVATION

PROPOSED RIGHT SIDE ELEVATION

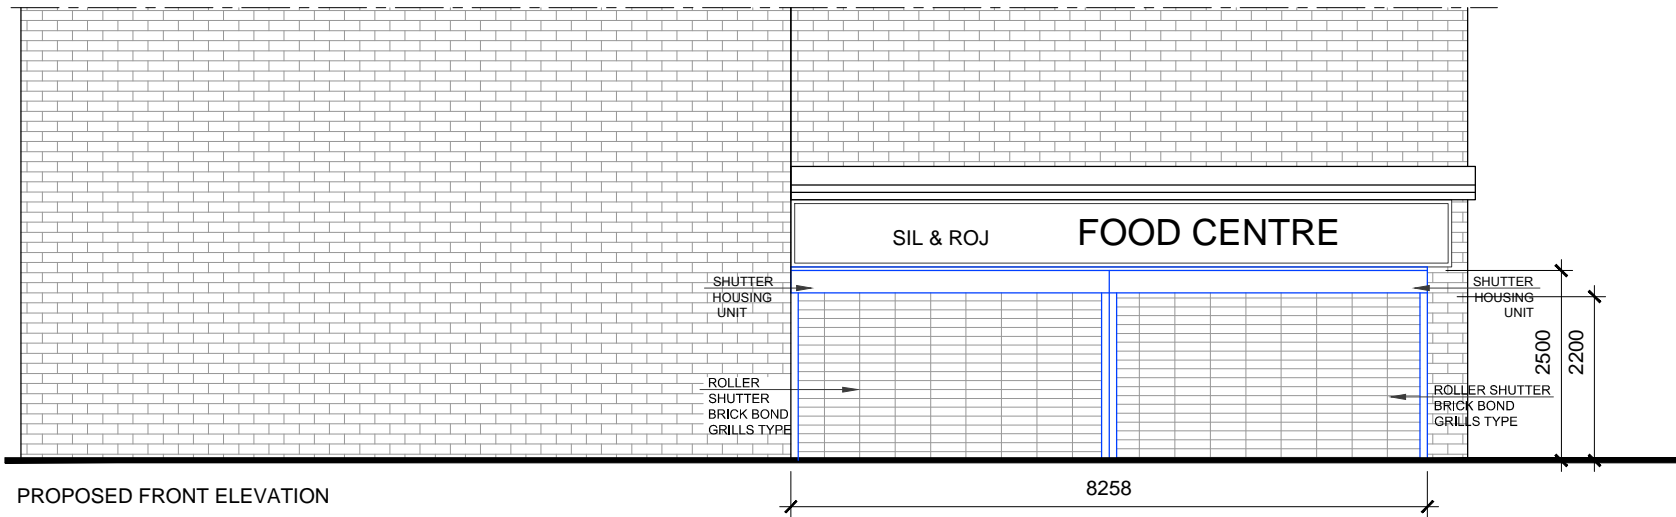

PROPOSED FRONT ELEVATION

- Notes
- 1- This drawing is not for construction;
  - 2- All Dimension are in millimeters;
  - 3- Dimensions are not to be scaled directly from drawings;
  - 4- All dimensions are to be checked on site and the Architect is to be inform of any discrepancies before construction commences;
  - 5- All references to drawings refer to current revision of that drawing;
  - 6- The Copyright of this drawing belongs to Arch Planning & Licensing Ltd.



Client: MR NIHAT EREN	
Address: 207 EVERSOLT STREET, LONDON NW1 1DE	
<b>PROPOSED ELEVATIONS</b>	
SCALE: 1:100/A3	REF. NO : 03402.14.03
DATE: DEC 14	DRG BY: DB
	PLANNING LICENSING CONSULTANCY
33b Grand Parade, Green Lanes, Haringey, London N4 1LG	
Telephone:	(020) 8809 2320
Mobile:	(078) 4241 0527
E-Mail:	info@archpl.co.uk
Website:	www.archpl.co.uk