



106 Finchley Road  
London  
NW3 5JN


OS MasterMap 1250/2500/10000 scale  
28 January 2015, ID: JEW-00395980  
maps.johnewright.com

1:1250 scale print at A4, Centre: 526406 E, 184601 N  
© Crown Copyright Ordnance Survey, Licence no. 100025568

OS  
Ordnance  
Survey

maps@johnewright.com  
tel: 0115 950 6633

Location Plan  
Scale: 1:1250

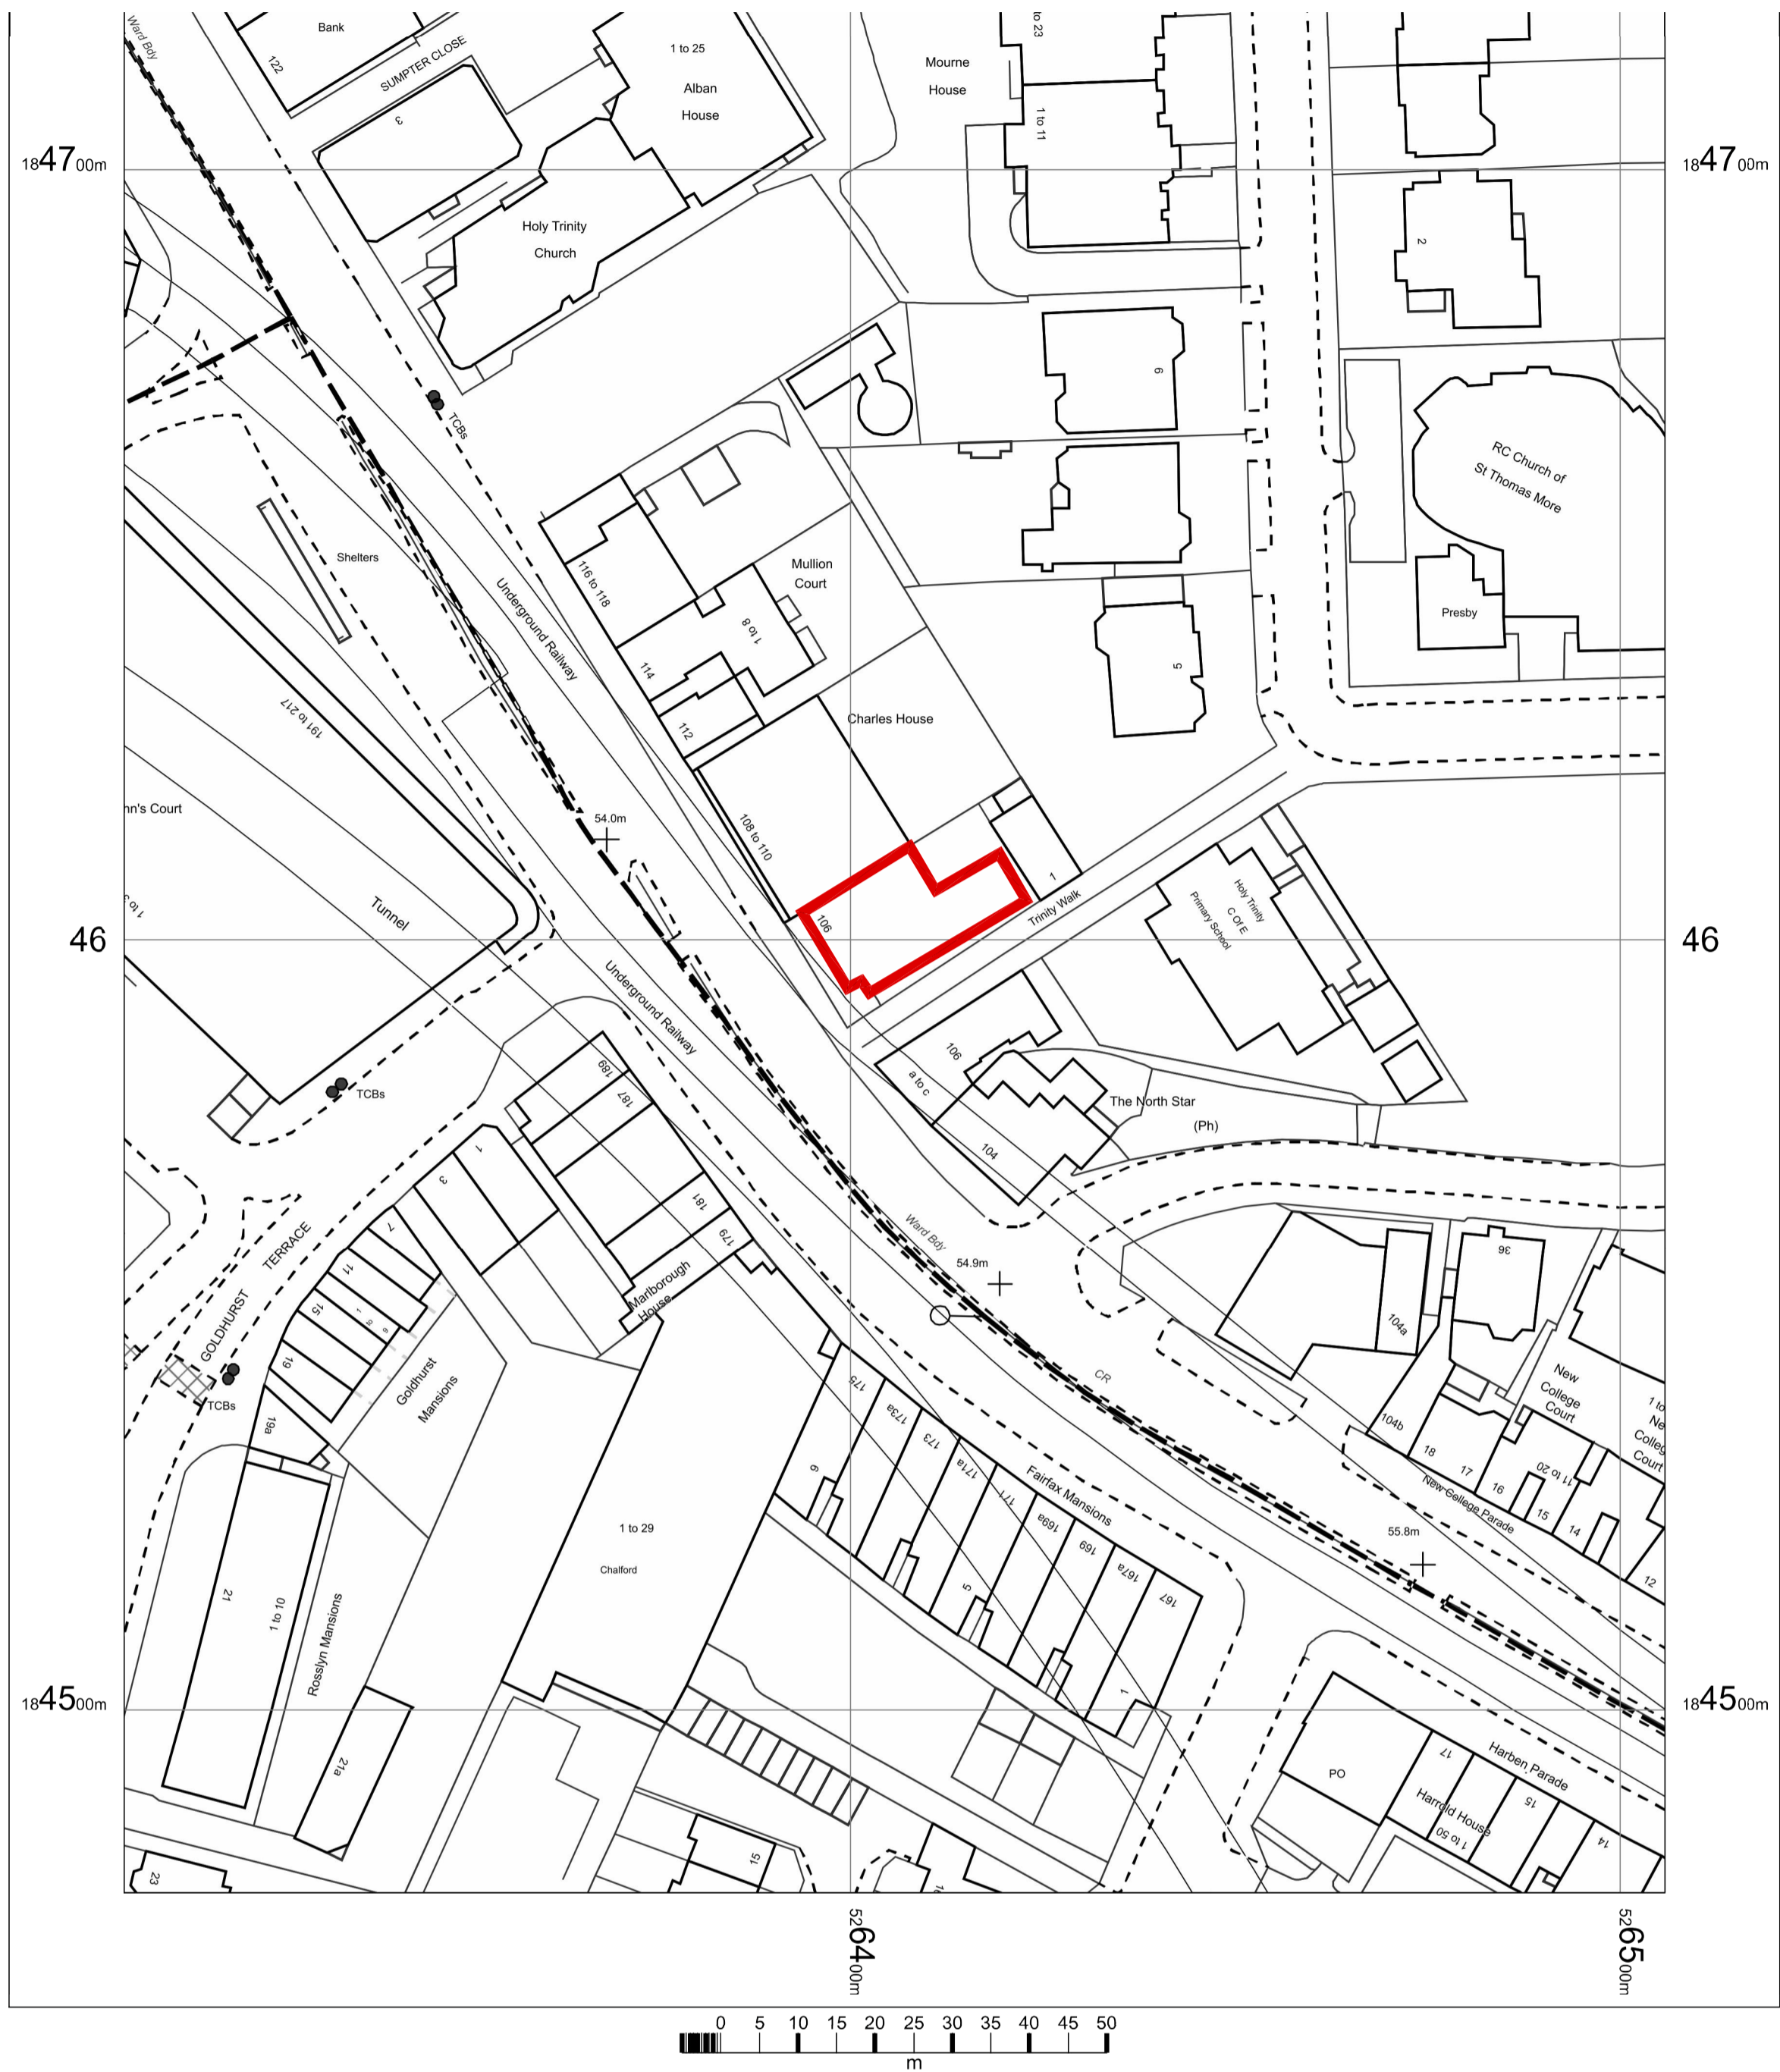

106 Finchley Road  
London  
NW3 5JN

OS MasterMap 1250/2500/10000 scale  
28 January 2015, ID: JEW-00395980  
maps.johnewright.com

1:1250 scale print at A4, Centre: 526406 E, 184601 N  
© Crown Copyright Ordnance Survey, Licence no. 100025568

Mapping sourced from  
OS  
Ordnance  
Survey  
maps@johnewright.com  
tel: 0115 950 6633

Site Plan provided by Ordnance survey 2000  
Scale: 1:500



Group Property

Notes:

This drawing is the copyright and property of The Royal Bank of Scotland plc. It must not be copied or published without written consent.

Please refer to figured dimensions.

**STYLES & WOOD  
DESIGN**  
Aspect House  
Manchester Road  
Altrincham WA14 5PG  
t: +44 (0)161 926 6000  
www.stylesandwood.co.uk

**PLANNING**

rev	description	date



project  
SWISS COTTAGE  
106 FINCHLEY ROAD  
LONDON, NW3 5JN

title  
SITE & LOCATION PLAN  
AS EXISTING PLANNING

scale  
1:500 ; 1:1250 @A1

dm	chk	app
ICT		
date	date	date
28/01/15		
consultants' drawing number	brand	
D0572-590-SP		
rbs drawing number	rev.	
9596/G1/SP		