

LOCATION PLAN

SCALE 1/200

ALL DIMENSIONS ARE TO FACE UNLESS OTHERWISE SPECIFIED. ALL DIMENSIONS ARE TO FACE UNLESS OTHERWISE SPECIFIED. ANY MATERIALS ARE SUBMITTED OR NOTED COMMENTS OR SITE COORDINATION WILL BE AT THE CLIENT'S RISK.

NOTES

| Revisions | By | Date |
|-----------|------------------|-----------|
| No A | General Revision | 16-OCT-14 |

Client
BIG FERNAND LTD

Stage
TENDER




HWO Architects
22 Highbury Grove
London N5 2EF
T +44 (0)20 7566 0006
F +44 (0)20 7566 0007
E info@hwo-architects.com

Job title
19 PERCY STREET
London, W1T 1DY


Drawing title
Front Elevation - Restaurant Frontage
Existing and Proposed

| Created by | Checked by | Scale | Date |
|------------|------------|-----------|--------------|
| GC | RS | 1:20 @ A1 | 16-SEPT-2014 |

| Job | Stage | Drawing | Revision |
|-----|-------|---------|----------|
| 363 | - T - | 300 | A |

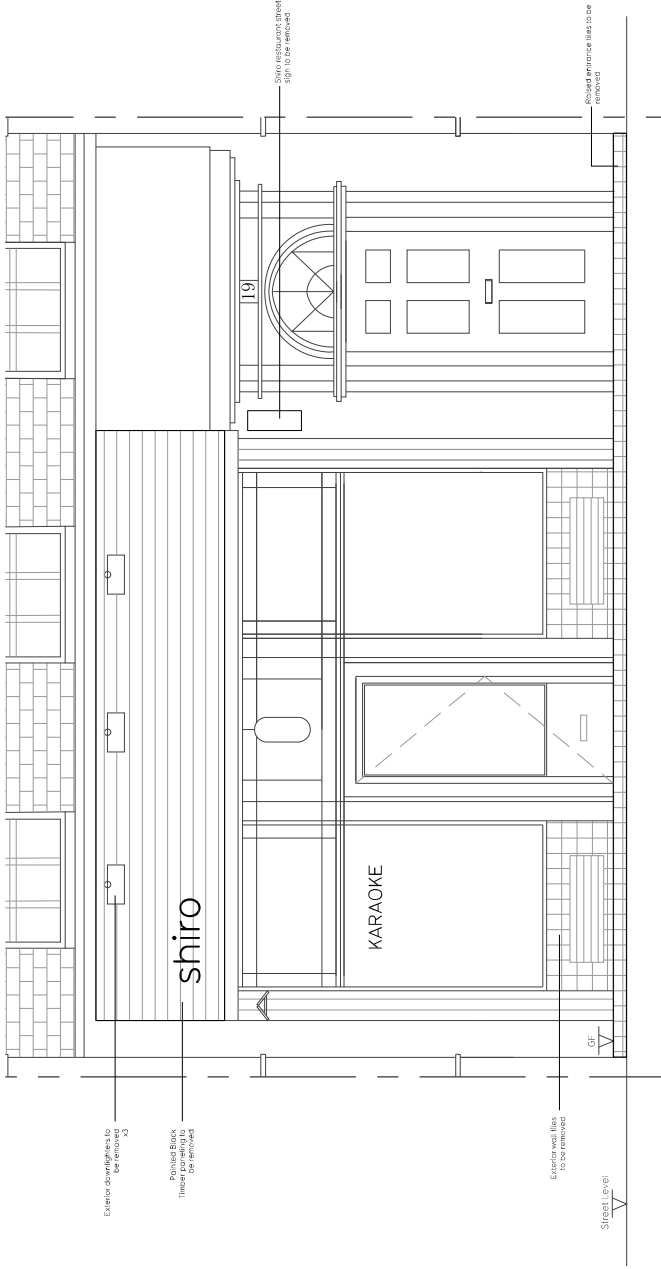

1. EXISTING FRONT ELEVATION
SCALE 1/50

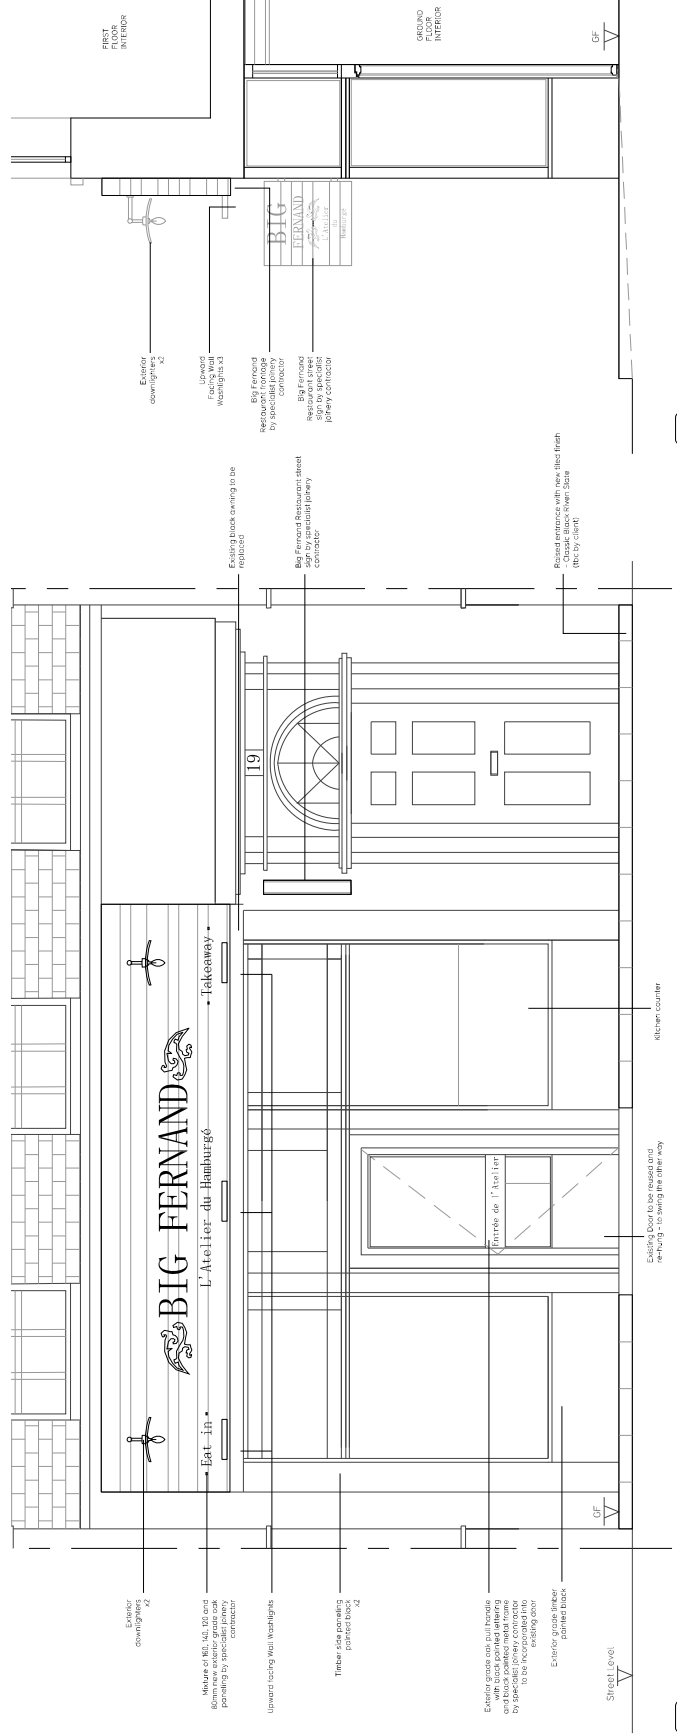

2. PROPOSED FRONT ELEVATION
SCALE 1/50

3. PROPOSED SECTION
SCALE 1/50