



**SOUTH ELEVATION AS PROPOSED**

SCALE 1: 100

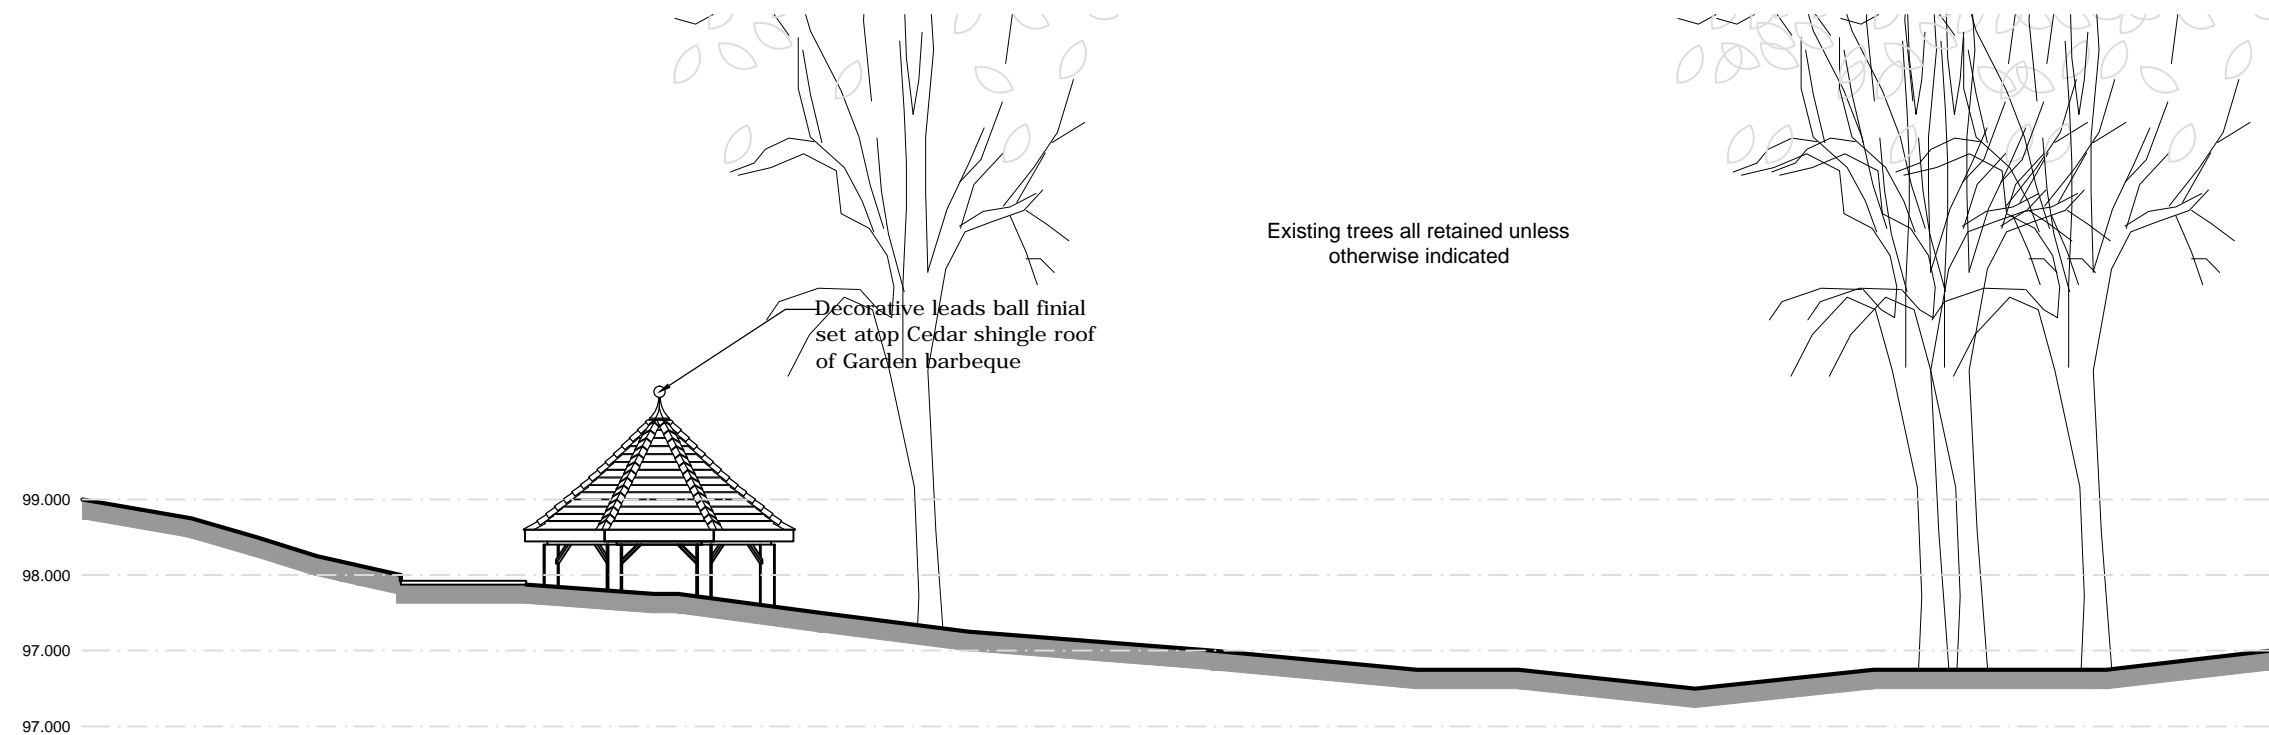

**WEST ELEVATION AS PROPOSED**

SCALE 1: 100

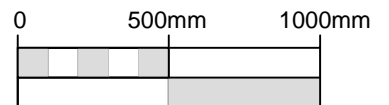

<b>GENERAL NOTES:</b> 1. This drawing is to be read in conjunction with all other relevant contract drawings, specifications & Schedules. 2. Scott & Twine Architects shall be notified in writing of any discrepancies.	<b>KEY:</b>	<table border="1"> <thead> <tr> <th>Rev</th> <th>Date</th> <th>Description</th> <th>By</th> </tr> </thead> <tbody> <tr> <td>-</td> <td>-</td> <td>-</td> <td>PSH/PS</td> </tr> </tbody> </table>	Rev	Date	Description	By	-	-	-	PSH/PS	<b>Client</b> Hanley Limited	<b>Issue</b> <b>PLANNING</b> <small>Preliminary / Planning / LBC / Tender / Construction / As Built</small>	<b>Title</b> <b>PROPOSED SOUTH AND WEST ELEVATIONS</b>	
			Rev	Date	Description	By								
-	-	-	PSH/PS											
<b>scott&amp;twine</b> ARCHITECTS & INTERIOR DESIGNERS The Old Power Station, Mortlake High Street, London SW14 8SN T +44 (0) 20 3355 9699 www.scott-twine.co.uk	<b>Project</b> Garden Barbeque Beechwood London N6	<table border="1"> <tr> <td>Date</td> <td>Scale</td> </tr> <tr> <td>10/02/2014</td> <td>1:100 @ A3</td> </tr> <tr> <td>Drawn By</td> <td>Checked By</td> </tr> <tr> <td>OP</td> <td>ST</td> </tr> <tr> <td>Drawing Number</td> <td>Revision</td> </tr> <tr> <td><b>2230-04/01/05</b></td> <td>-</td> </tr> </table>	Date	Scale	10/02/2014	1:100 @ A3	Drawn By	Checked By	OP	ST	Drawing Number	Revision	<b>2230-04/01/05</b>	-
Date	Scale													
10/02/2014	1:100 @ A3													
Drawn By	Checked By													
OP	ST													
Drawing Number	Revision													
<b>2230-04/01/05</b>	-													