


NORTH ELEVATION AS PROPOSED

SCALE 1: 100

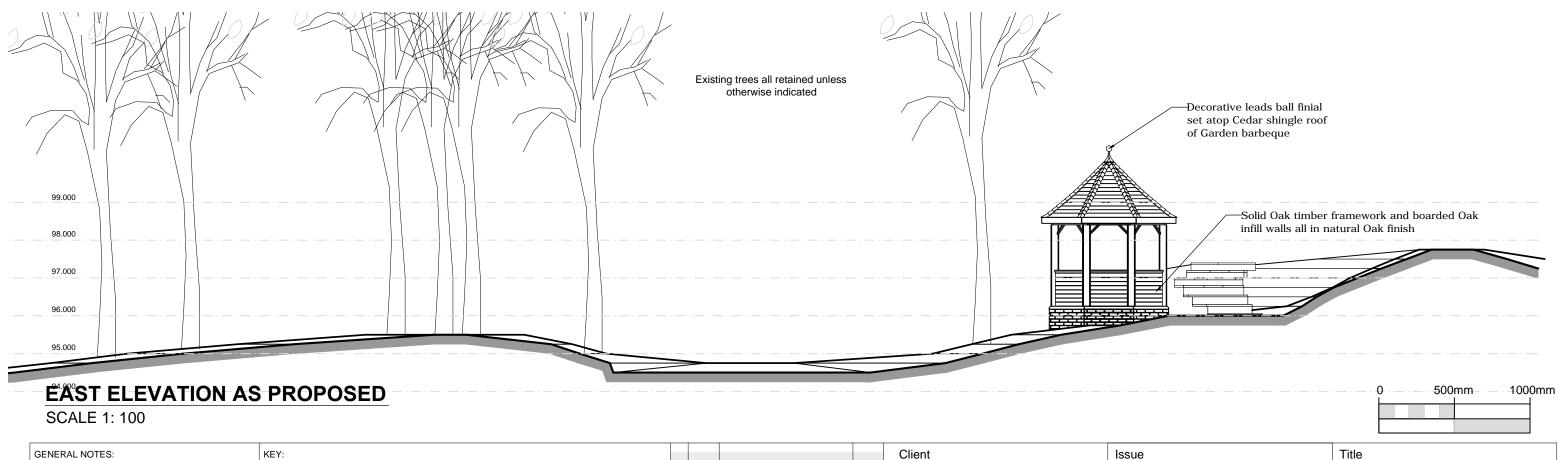

other relevant contract drawings Schedules. 2. Scott & Twine Architects shall b any discrepancies.

1. This drawing is to be read in conjunction with all

- - . P.
Rev Date Description

Hanley Limited

SCOTT & Twine

ARCHITECTS & INTERIOR DESIGNERS

The Old Power Station, Mortlake High Street,

The Old Power Station, Mortlake High Street,
London SW14 8SN
T +44 (0) 20 3355 9699
www.scott-twine.co.uk

PLANNING

eliminary / Planning / LBC / Tender / Construction / As Built

Project

Garden Barbeque Beechwood London N6 Drawing Number 2230-04/01/04

© Scott & Twine LLP 2013