



EXISTING KEY
SCALE NTS



EXISTING
Rear Elevation
SCALE 1/50@A3
EX-06

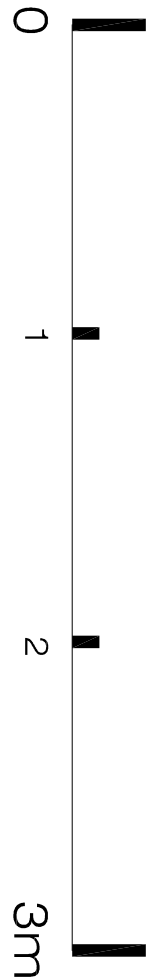

Ground Floor Office
33 Belsize Lane
London NW3 5AS
Office: +44 (0) 207 491 9014
s.sandle@xularchitecture.co.uk
www.xularchitecture.co.uk

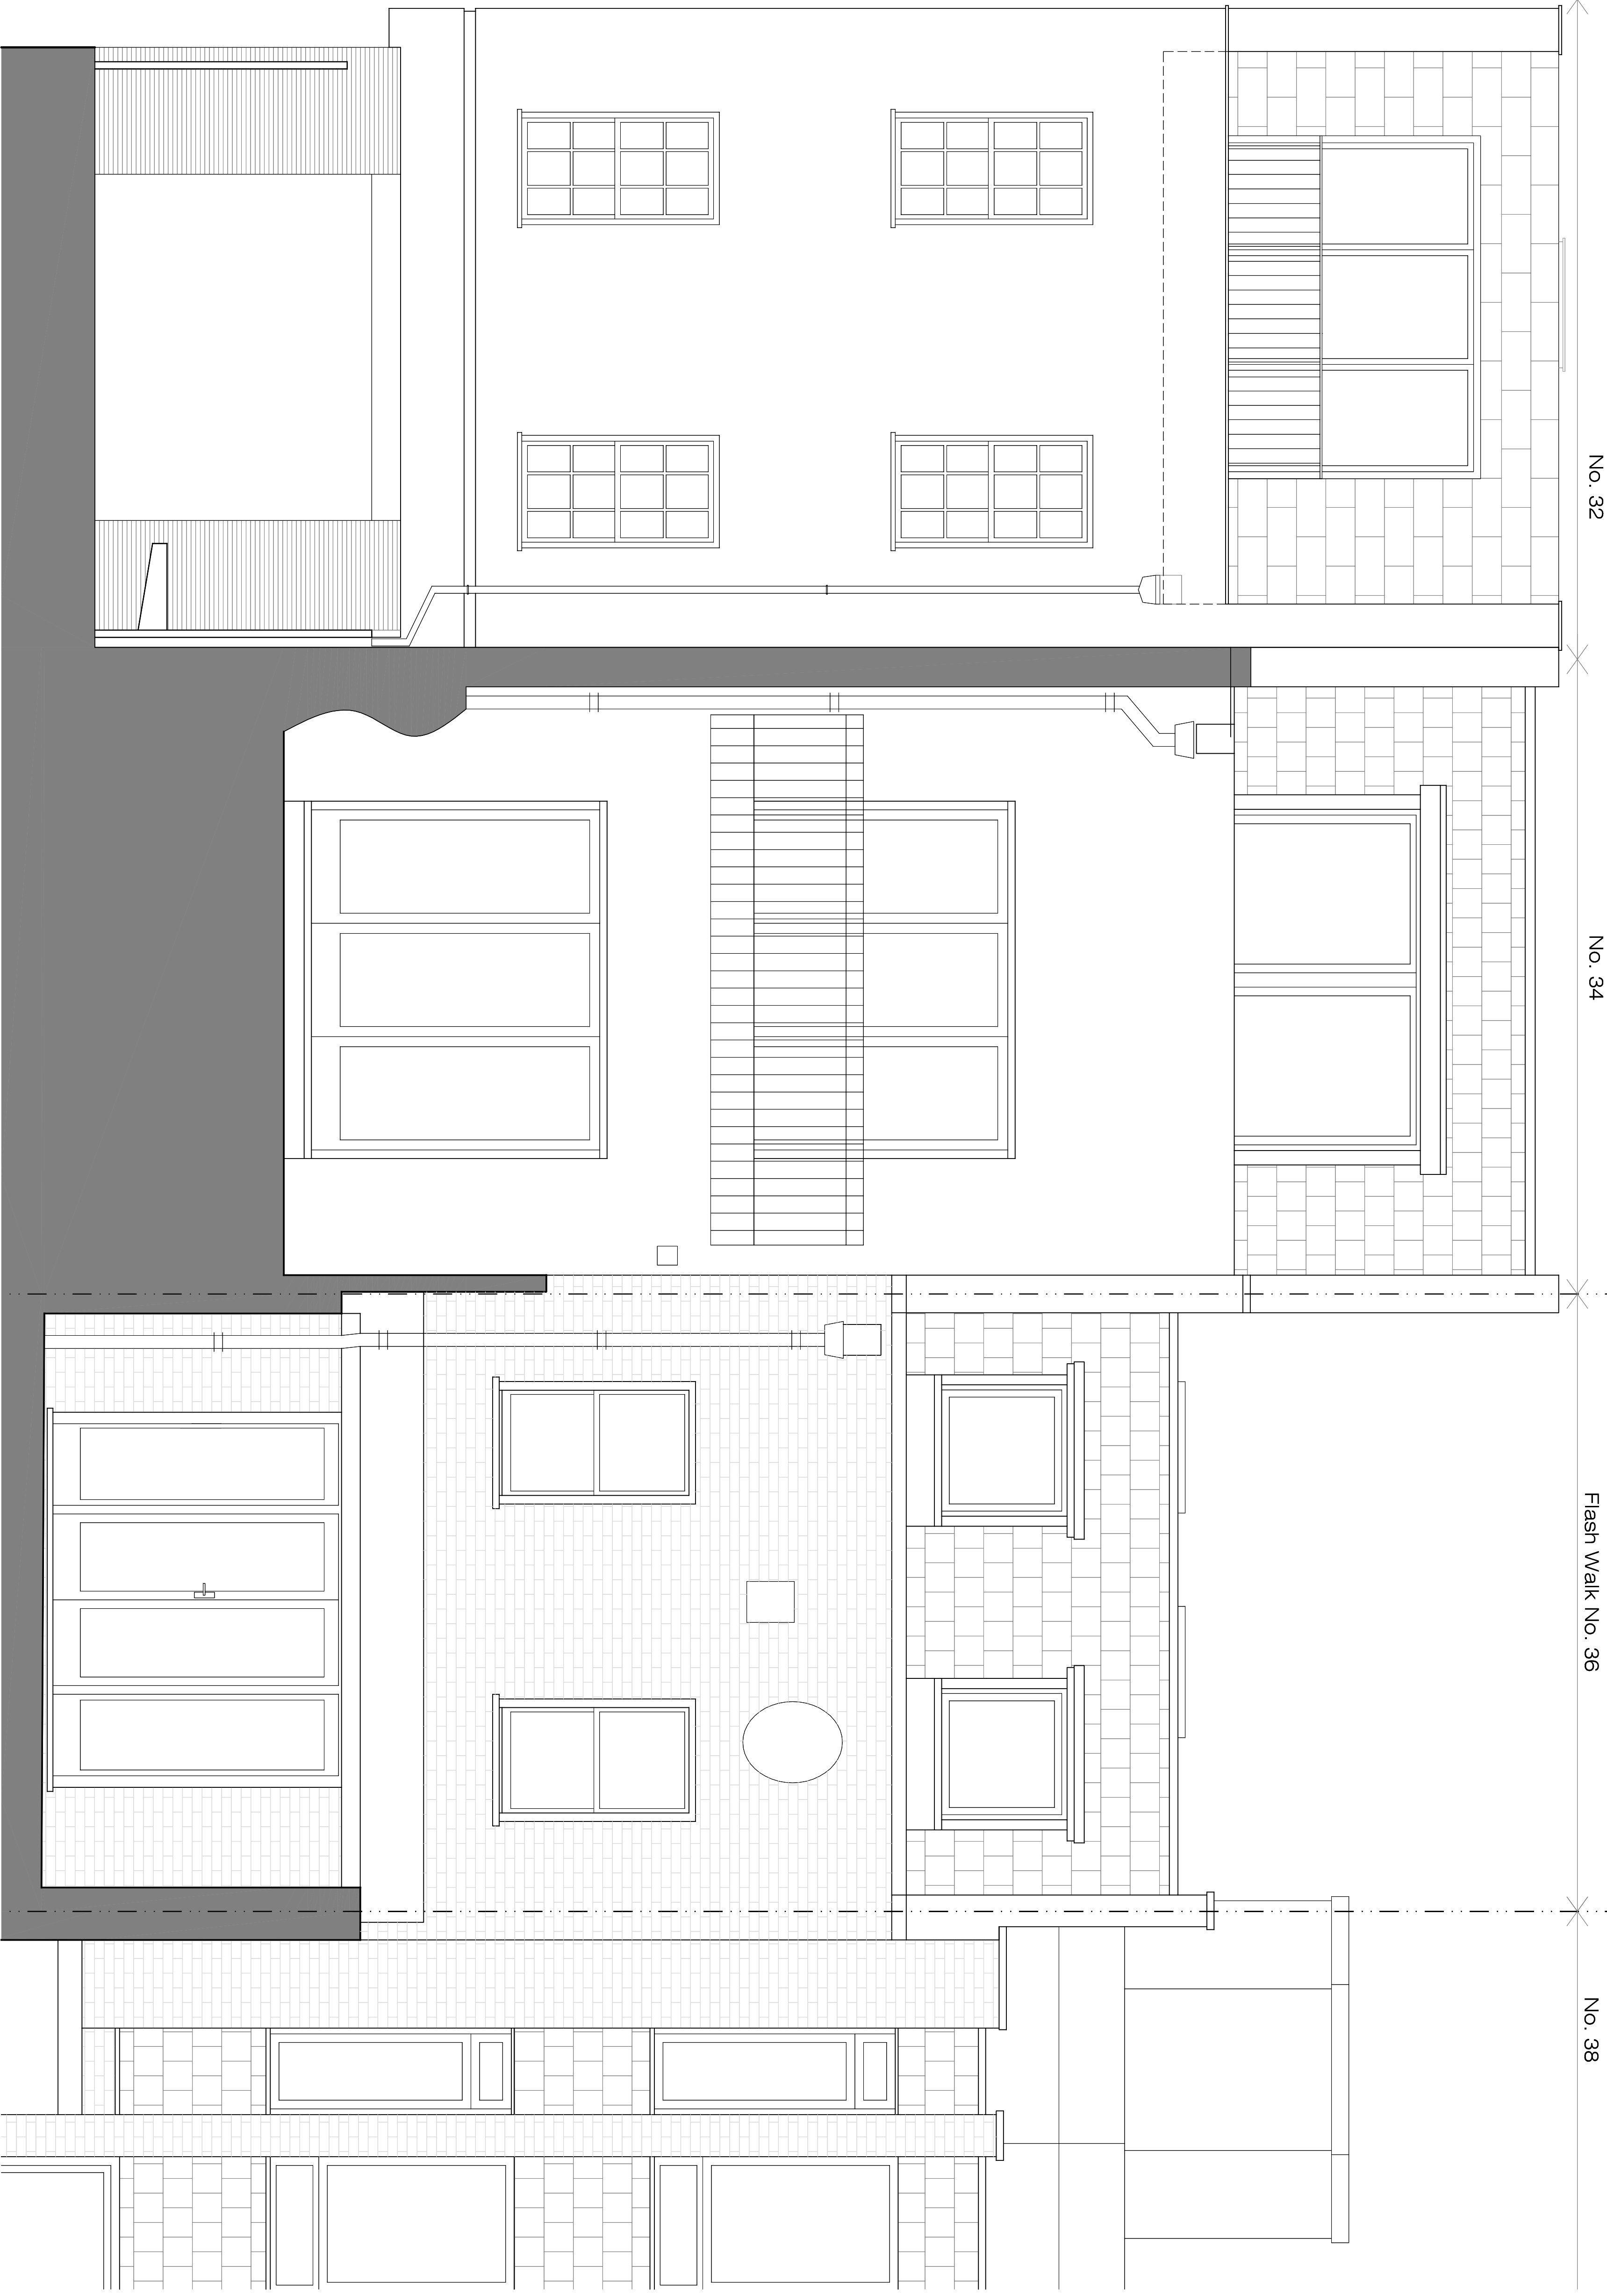

PLEASE NOTE:

1. ALL DIMENSIONS TO BE CHECKED ON SITE
2. BEFORE FABRICATION.
3. CONTRACTOR TO REFER TO ENGINEERS DRAWINGS BEFORE PROCEEDING WITH WORKS.
4. ALL DRAWINGS AND DESIGNS ARE COVERED BY DESIGN RIGHT (INTELLECTUAL PROPERTY), AND MAY NOT BE DISTRIBUTED, COPIED OR REPRODUCED WITHOUT WRITTEN PERMISSION OF THE ARCHITECT.
5. THESE DRAWINGS ARE SUBJECT TO ANY VARIATION REQUIRED OR RECOMMENDATION BY ANY STATUTORY AUTHORITY, OR FOR THE BETTER CARRYING OUT OF THE WORKS.
6. SAMPLES TO BE PROVIDED BY CONTRACTOR FOR THE ARCHITECT APPROVAL.
7. ALL FINISHES TO ARCHITECT SATISFACTION.
8. ALL DRAWINGS TO BE APPROVED BY THE ARCHITECT BEFORE CONSTRUCTION.

ADDITIONAL NOTES:

REVISIONS

| No | Date | Description Issue For | Issue By |
|----|----------|--------------------------|-------------|
| 00 | 17/09/14 | PRE-PLANNING | GL |
| 01 | 13/02/15 | | CC |

Client
PRIVATE CLIENT

| | | | | |
|-------------------------------------|-------------------------------------|------------------|-------------------------|------------|
| Project 36 Flask Walk NW3 1HE | Title EXISTING Rear Elevation | Scale 1/50@A3 | Dwg. No. EX-06 | Rev. 01 |
| Date 13/02/15 | Drawn CC | Checked SS | Project Number 14_18 | |