

**PLANNING ISSUE**

REVISIONS

NOTES

34 ST ALBANS ROAD  
LONDON, NW5 1RD

EXISTING FIRST  
FLOOR PLAN

DWG No: 34SAR/S102


SCALE: 1 - 50 @A3

DATE: FEBRUARY 2015



48 PARKHILL ROAD, LONDON NW3 2YP  
TEL 020 7482 4420 - FAX 020 7482 4186  
MAIL@BELSIZEARCHITECTS.COM

© COPYRIGHT  
NOT TO BE REPRODUCED OR USED  
WITHOUT PERMISSION

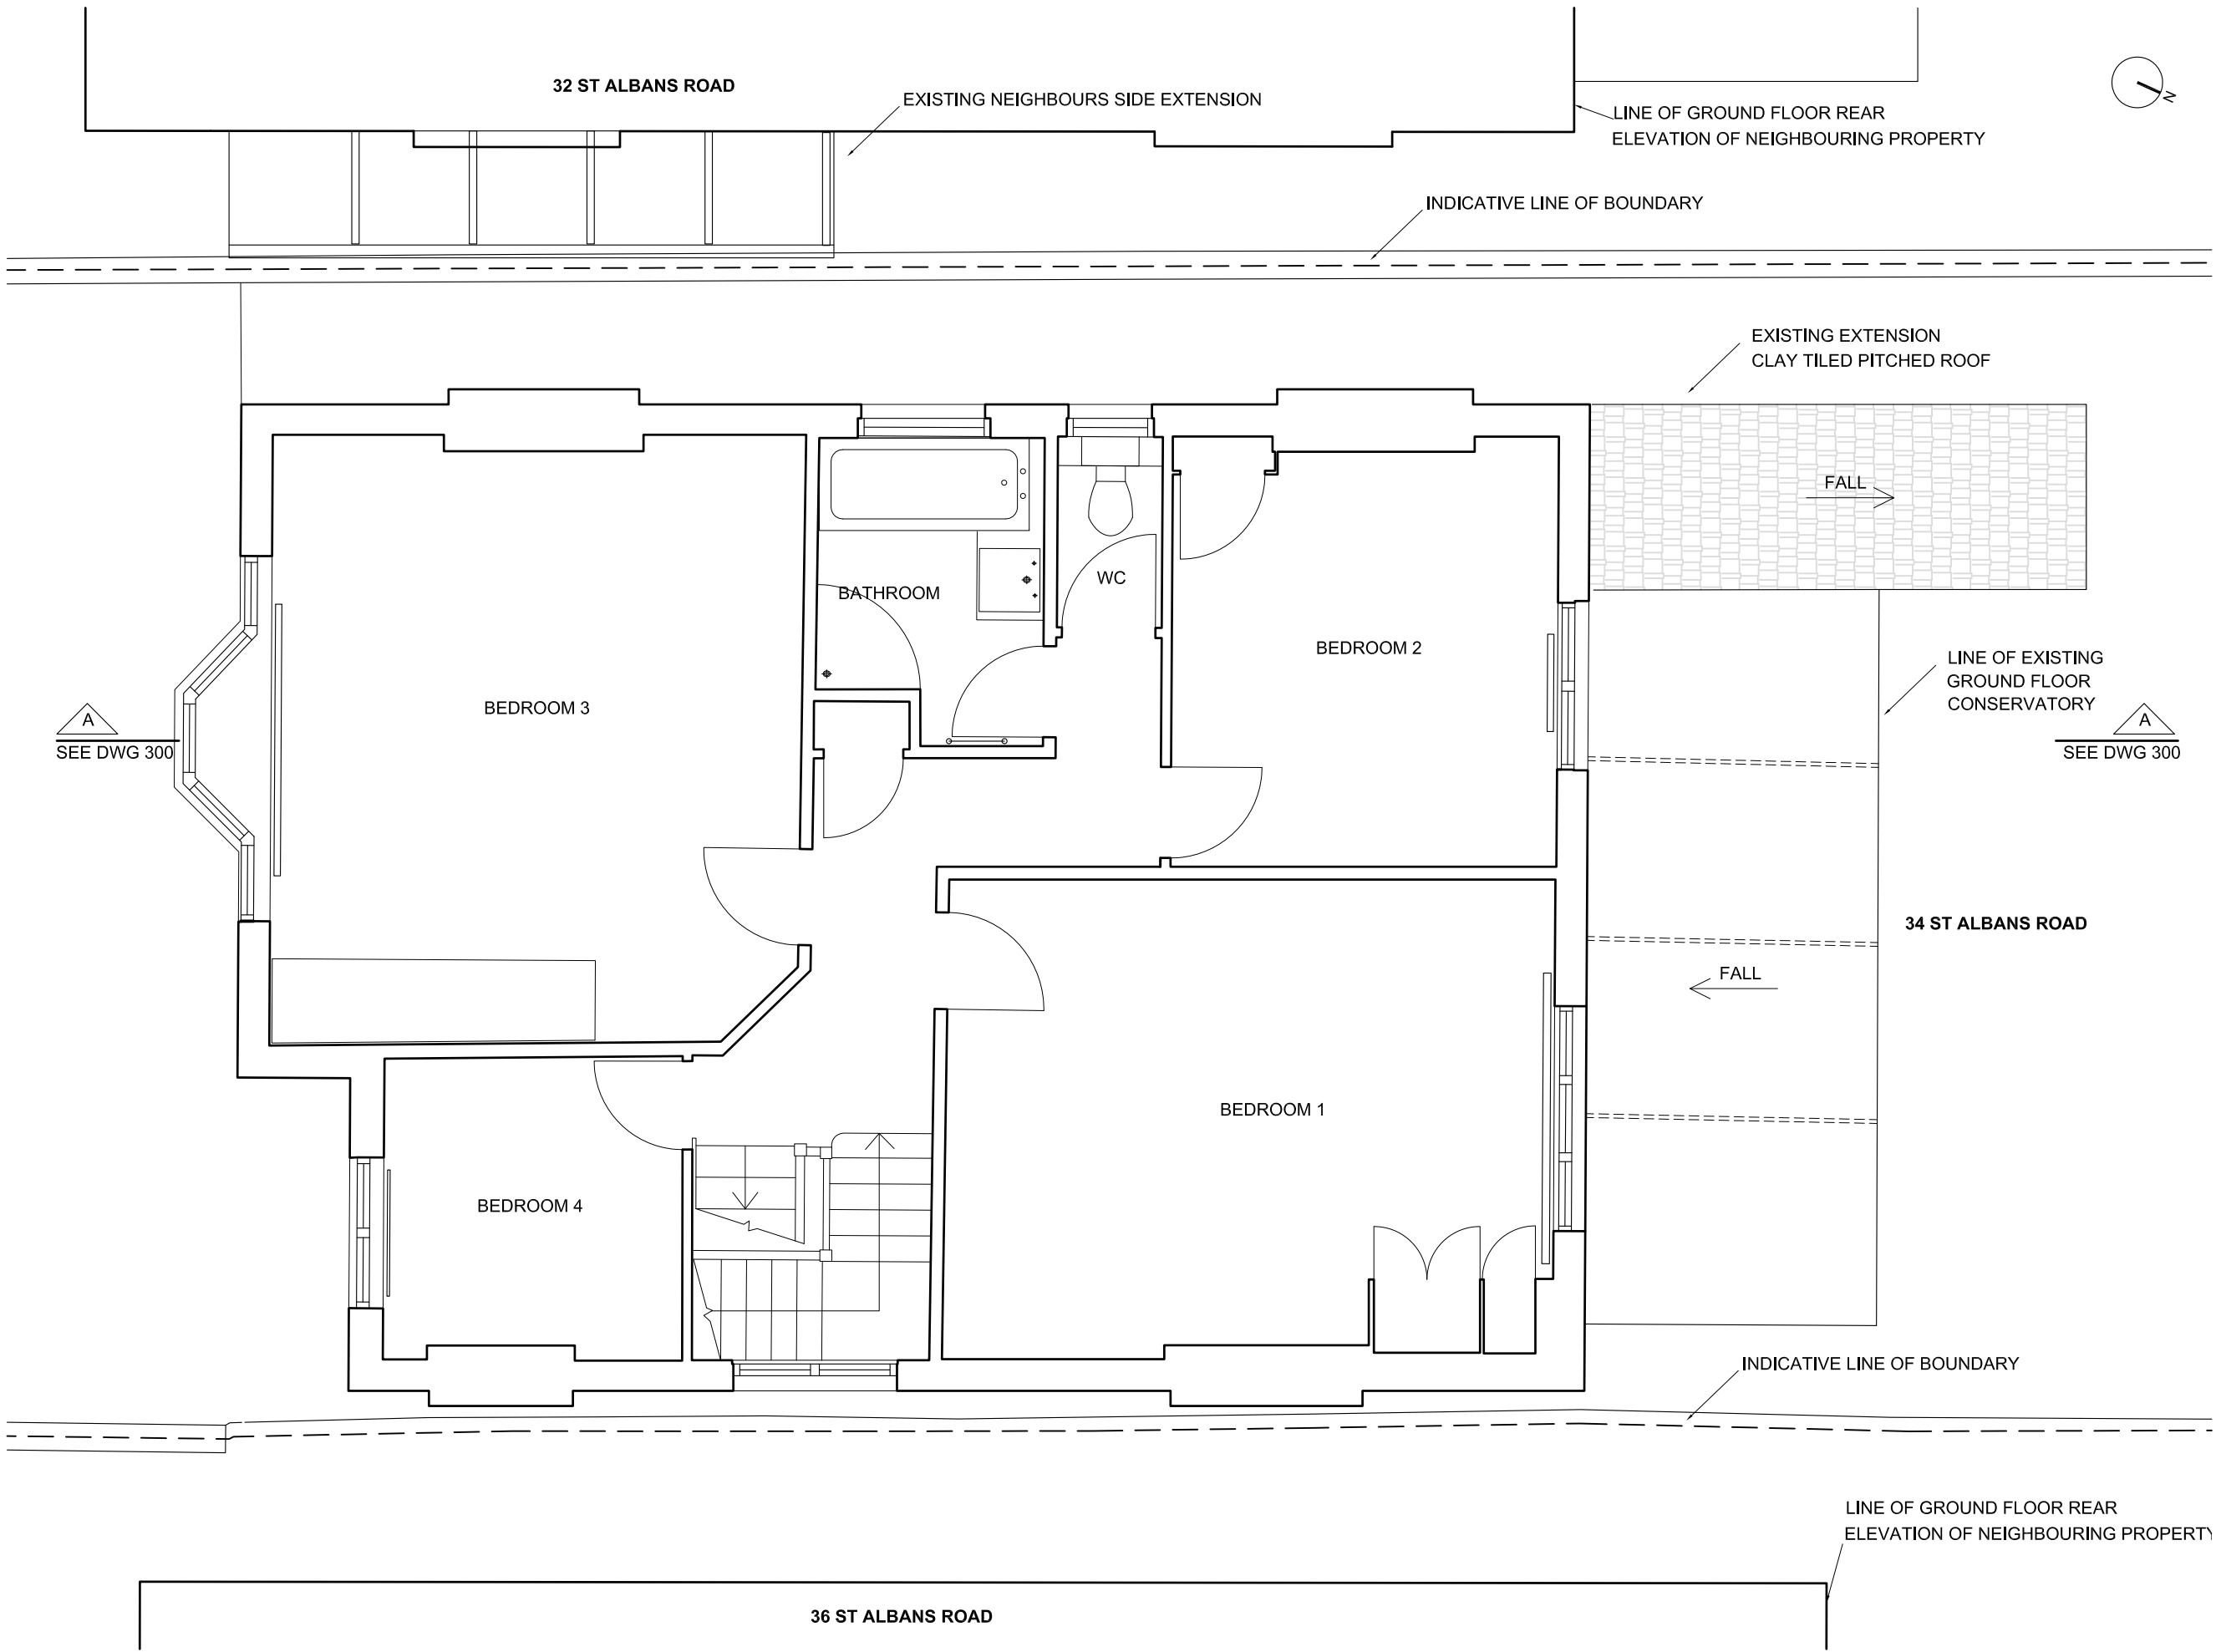

32 ST ALBANS ROAD

EXISTING NEIGHBOURS SIDE EXTENSION

LINE OF GROUND FLOOR REAR  
ELEVATION OF NEIGHBOURING PROPERTY

INDICATIVE LINE OF BOUNDARY

EXISTING EXTENSION  
CLAY TILED PITCHED ROOF

FALL

BATHROOM

WC

BEDROOM 2

BEDROOM 3

LINE OF EXISTING  
GROUND FLOOR  
CONSERVATORY

SEE DWG 300

34 ST ALBANS ROAD

FALL

BEDROOM 1

BEDROOM 4

INDICATIVE LINE OF BOUNDARY

LINE OF GROUND FLOOR REAR  
ELEVATION OF NEIGHBOURING PROPERTY

36 ST ALBANS ROAD

A  
SEE DWG 300

A  
SEE DWG 300