

PLANNING ISSUE

REVISIONS

NOTES

34 ST ALBANS ROAD
LONDON, NW5 1RD

EXISTING GROUND
FLOOR PLAN

DWG No: 34SAS/S101


SCALE: 1 - 50 @A3

DATE: FEBRUARY 2015

belsize
architects

48 PARKHILL ROAD, LONDON NW3 2YP
TEL 020 7482 4420 - FAX 020 7482 4186
MAIL@BELSIZEARCHITECTS.COM

© COPYRIGHT
NOT TO BE REPRODUCED OR USED
WITHOUT PERMISSION

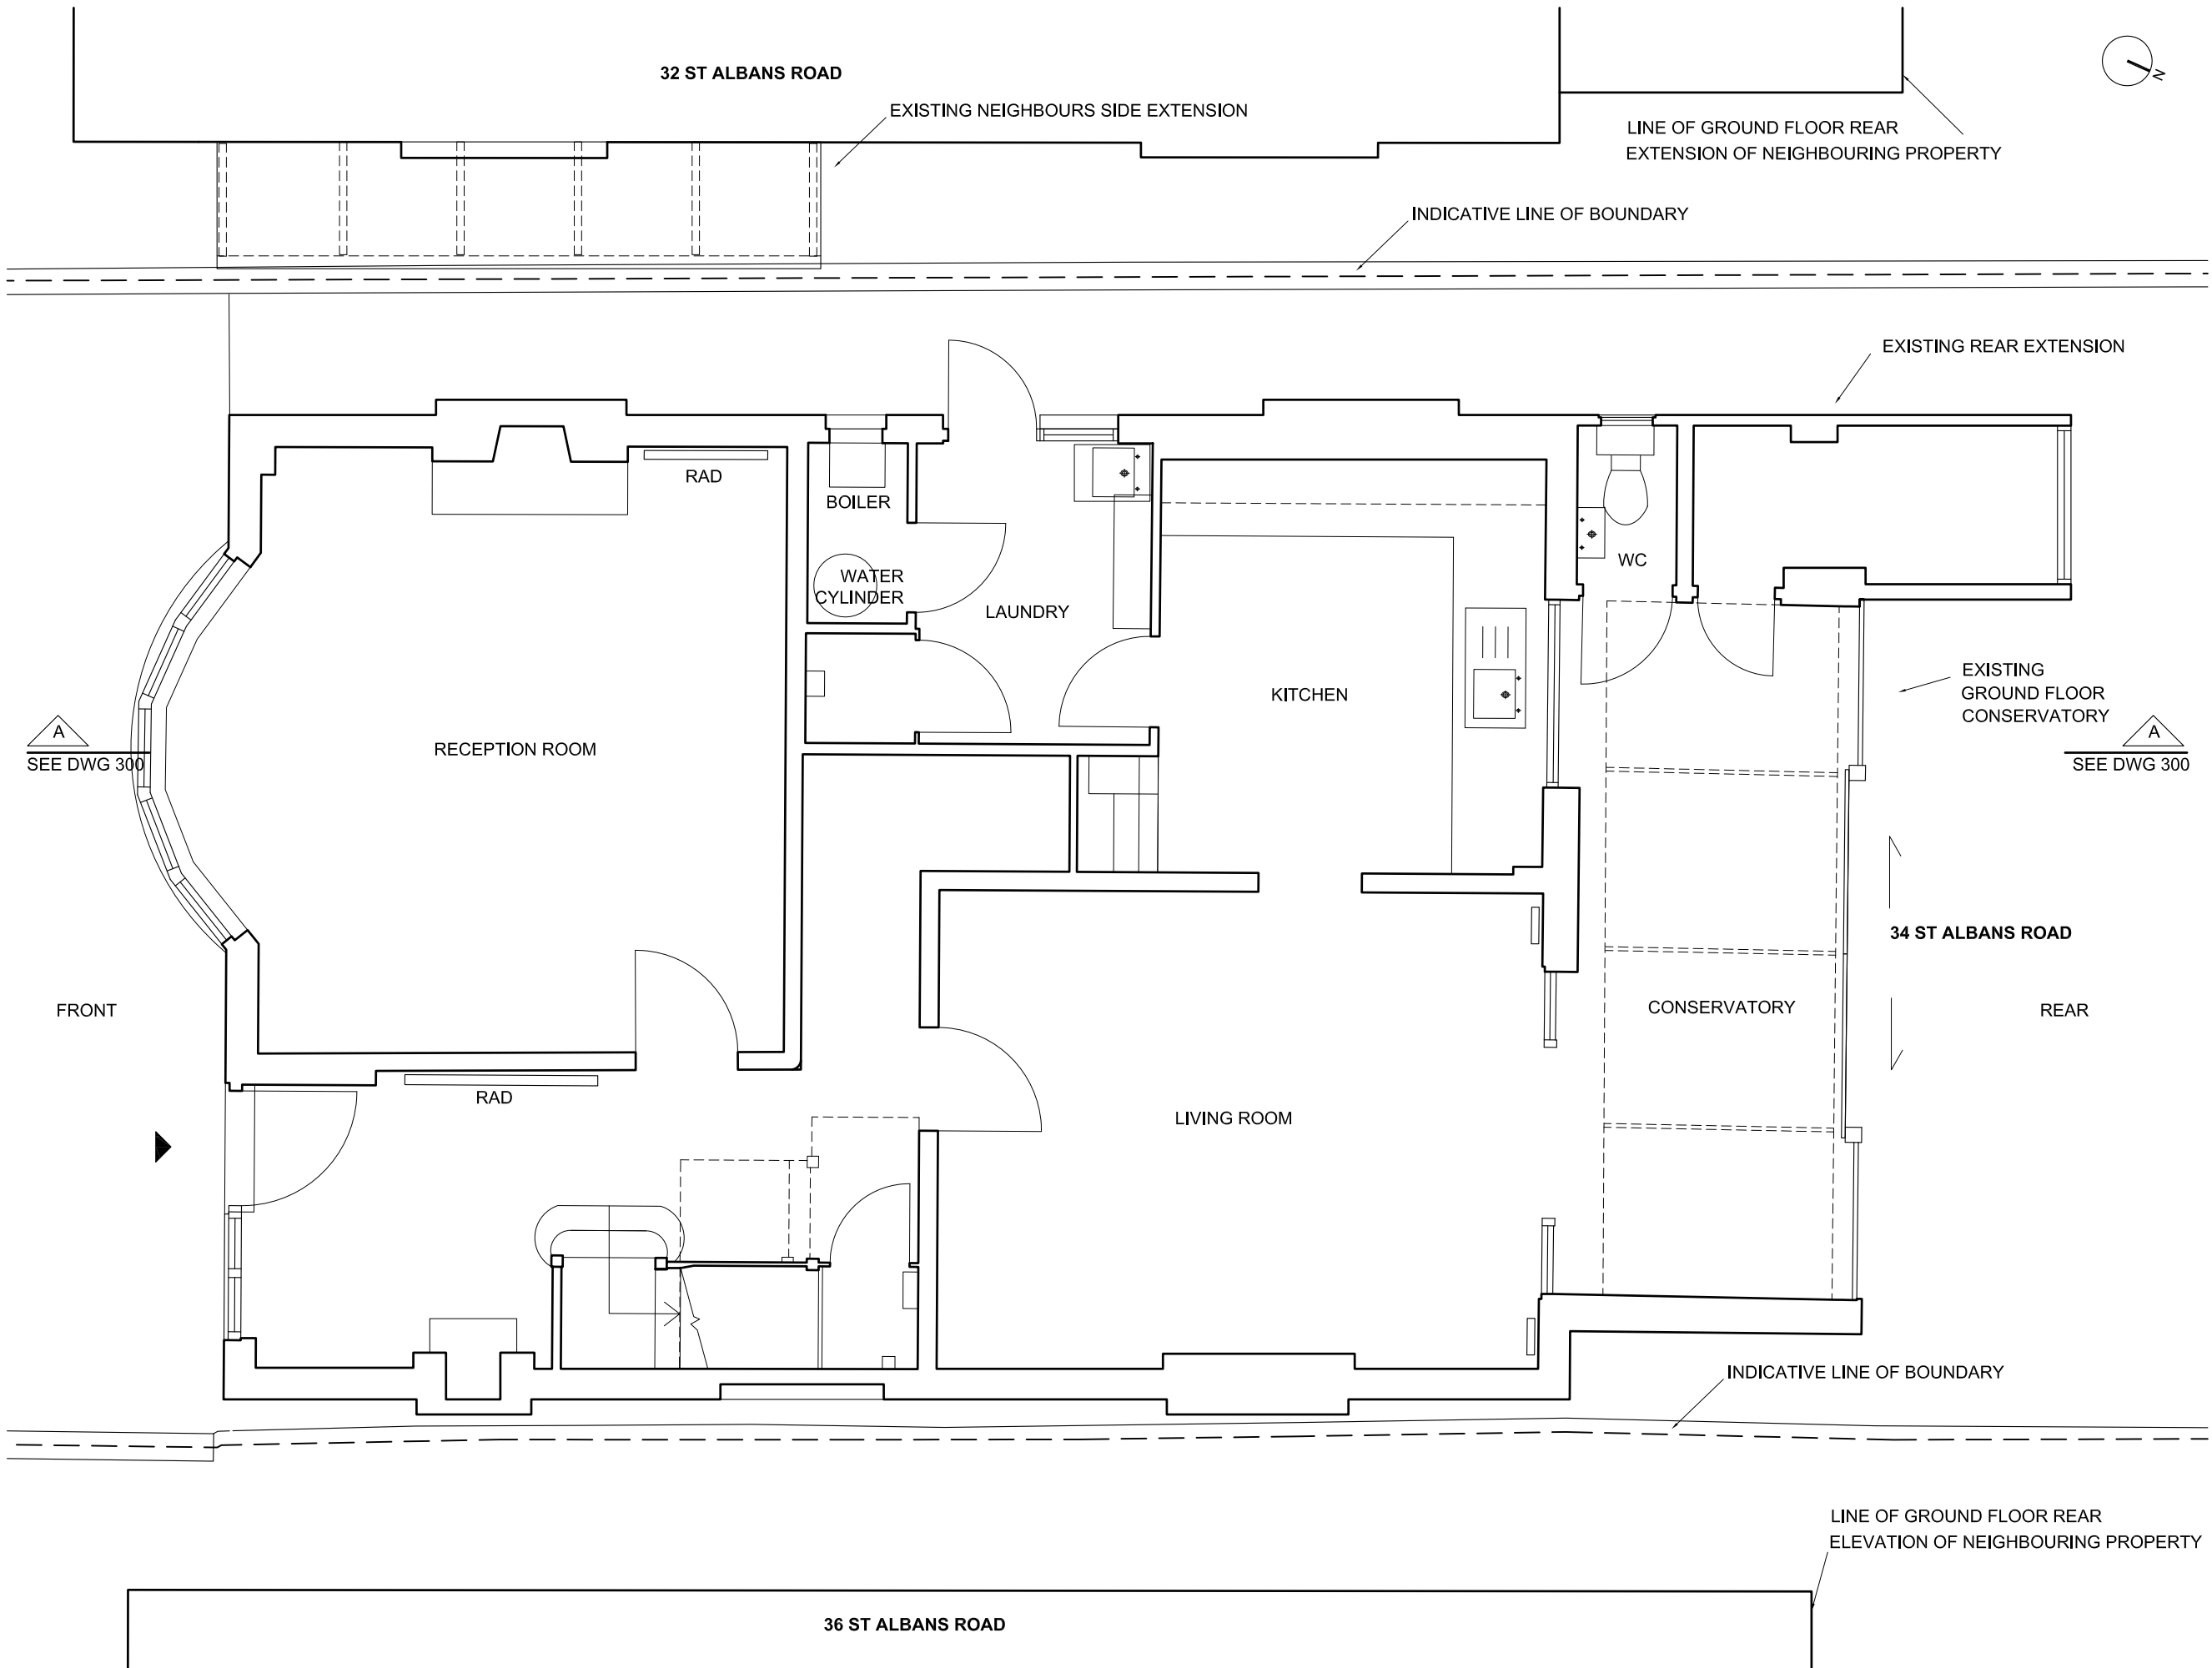

A
SEE DWG 300

A
SEE DWG 300

36 ST ALBANS ROAD

LINE OF GROUND FLOOR REAR
ELEVATION OF NEIGHBOURING PROPERTY