

PLANNING ISSUE

REVISIONS

NOTES

 PROPOSED NEW WALLS

34 ST ALBANS ROAD
LONDON, NW5 1RD

PROPOSED GROUND
FLOOR PLAN

DWG No: 34SAR/P101


SCALE: 1 - 50 @A3

DATE: FEBRUARY 2015

belsize
architects

48 PARKHILL ROAD, LONDON NW3 2YP
TEL 020 7482 4420 - FAX 020 7482 4186
MAIL@BELSIZEARCHITECTS.COM

© COPYRIGHT
NOT TO BE REPRODUCED OR USED
WITHOUT PERMISSION

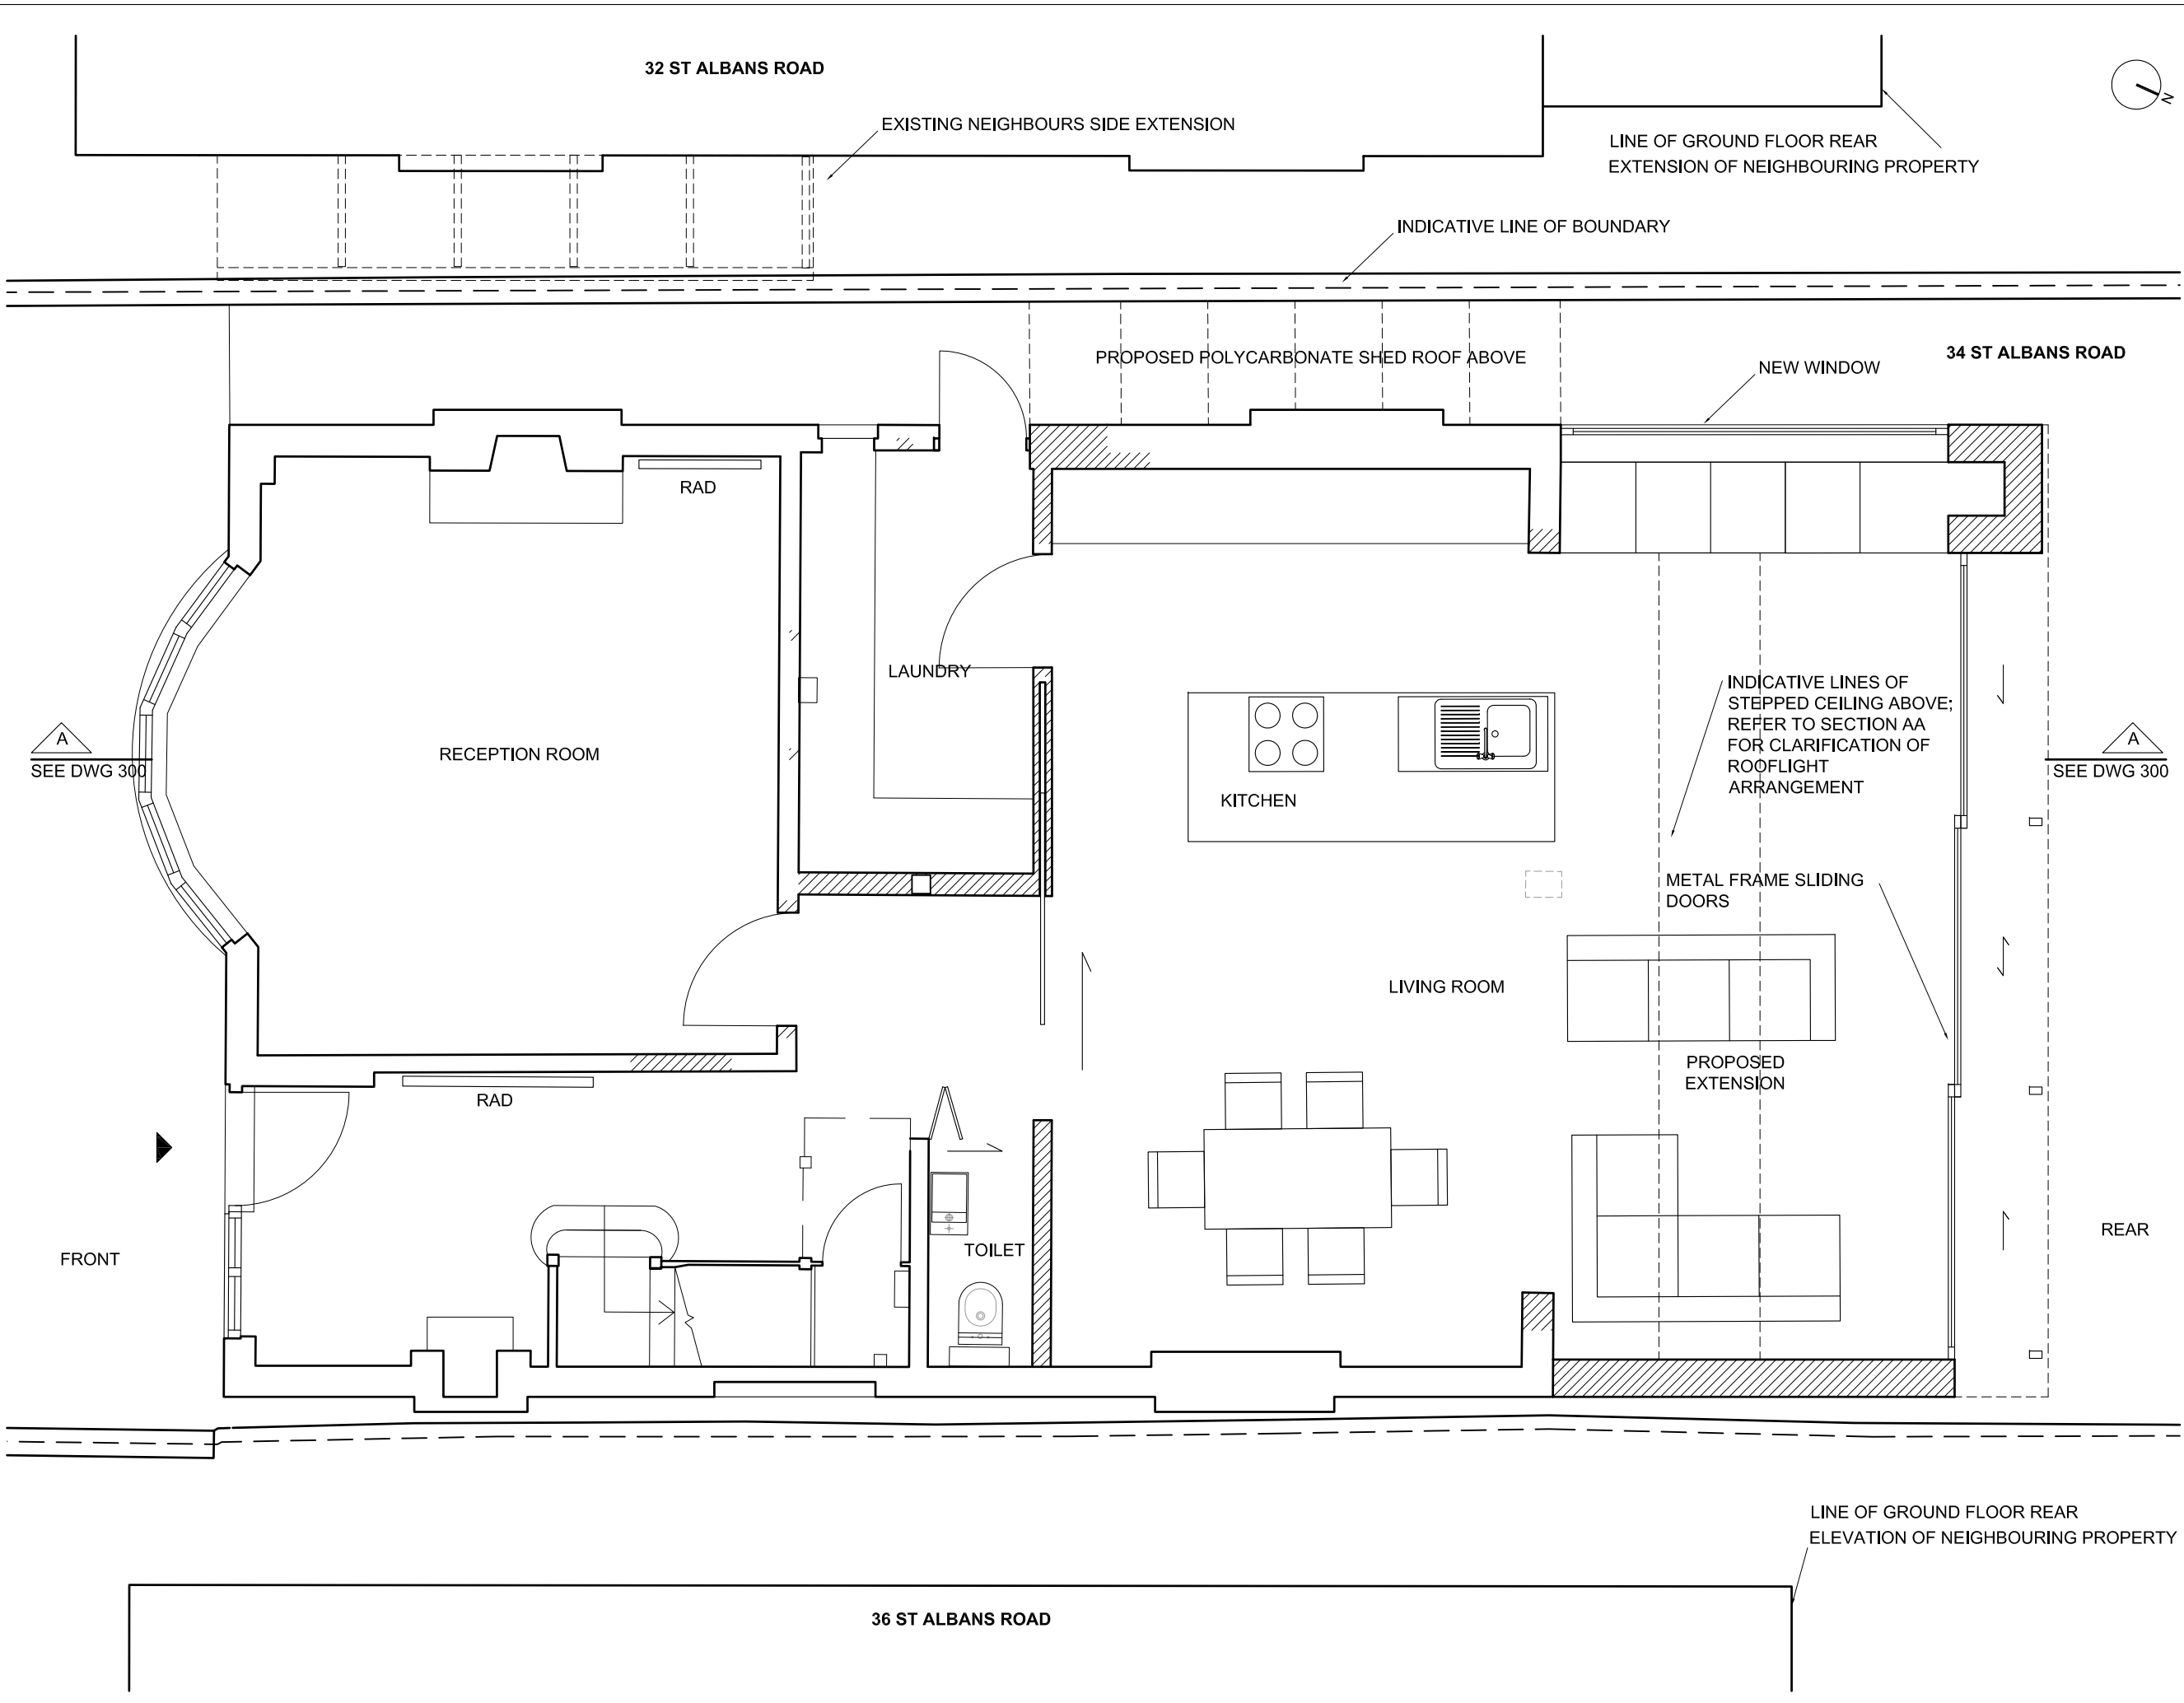

A
SEE DWG 300

A
SEE DWG 300

FRONT

REAR

36 ST ALBANS ROAD

LINE OF GROUND FLOOR REAR
ELEVATION OF NEIGHBOURING PROPERTY

32 ST ALBANS ROAD

34 ST ALBANS ROAD

EXISTING NEIGHBOURS SIDE EXTENSION

LINE OF GROUND FLOOR REAR
EXTENSION OF NEIGHBOURING PROPERTY

INDICATIVE LINE OF BOUNDARY

PROPOSED POLYCARBONATE SHED ROOF ABOVE

NEW WINDOW

RAD

LAUNDRY

KITCHEN

INDICATIVE LINES OF
STEPPED CEILING ABOVE;
REFER TO SECTION AA
FOR CLARIFICATION OF
ROOFLIGHT
ARRANGEMENT

METAL FRAME SLIDING
DOORS

LIVING ROOM

PROPOSED
EXTENSION

RAD

TOILET