

notes:
Do not scale from this drawing
All dimensions to be checked on site and any discrepancies reported to the Architect/Contract Administrator before proceeding with the works on site, or off-site fabrication

**EXISTING
GROUND FLOOR
COMMERCIAL
162 SQM**

**EXISTING
UPPER FLOORS
RESIDENTIAL
160 SQM**

For Information

revision	description	date
	GENESIS ARCHITECTS LTD 7 St Margarets Road, Staines Abbotts Ware Hertfordshire SG12 8EP T: 01920 879908 F: 01920 879908 E: genesisarchitects@btconnect.com W: www.genesisarchitects.ltd.uk	


client
Woodham Properties Ltd

project
THE ADMIRAL MANN PH
LONDON
N7 0BP


info
EXISTING
BASEMENT AND GROUND
FLOOR PLANS

date AUG 14 scale AS SHOWN drawn IRMB

drawing no GAL 220 (PC) 003 / revision

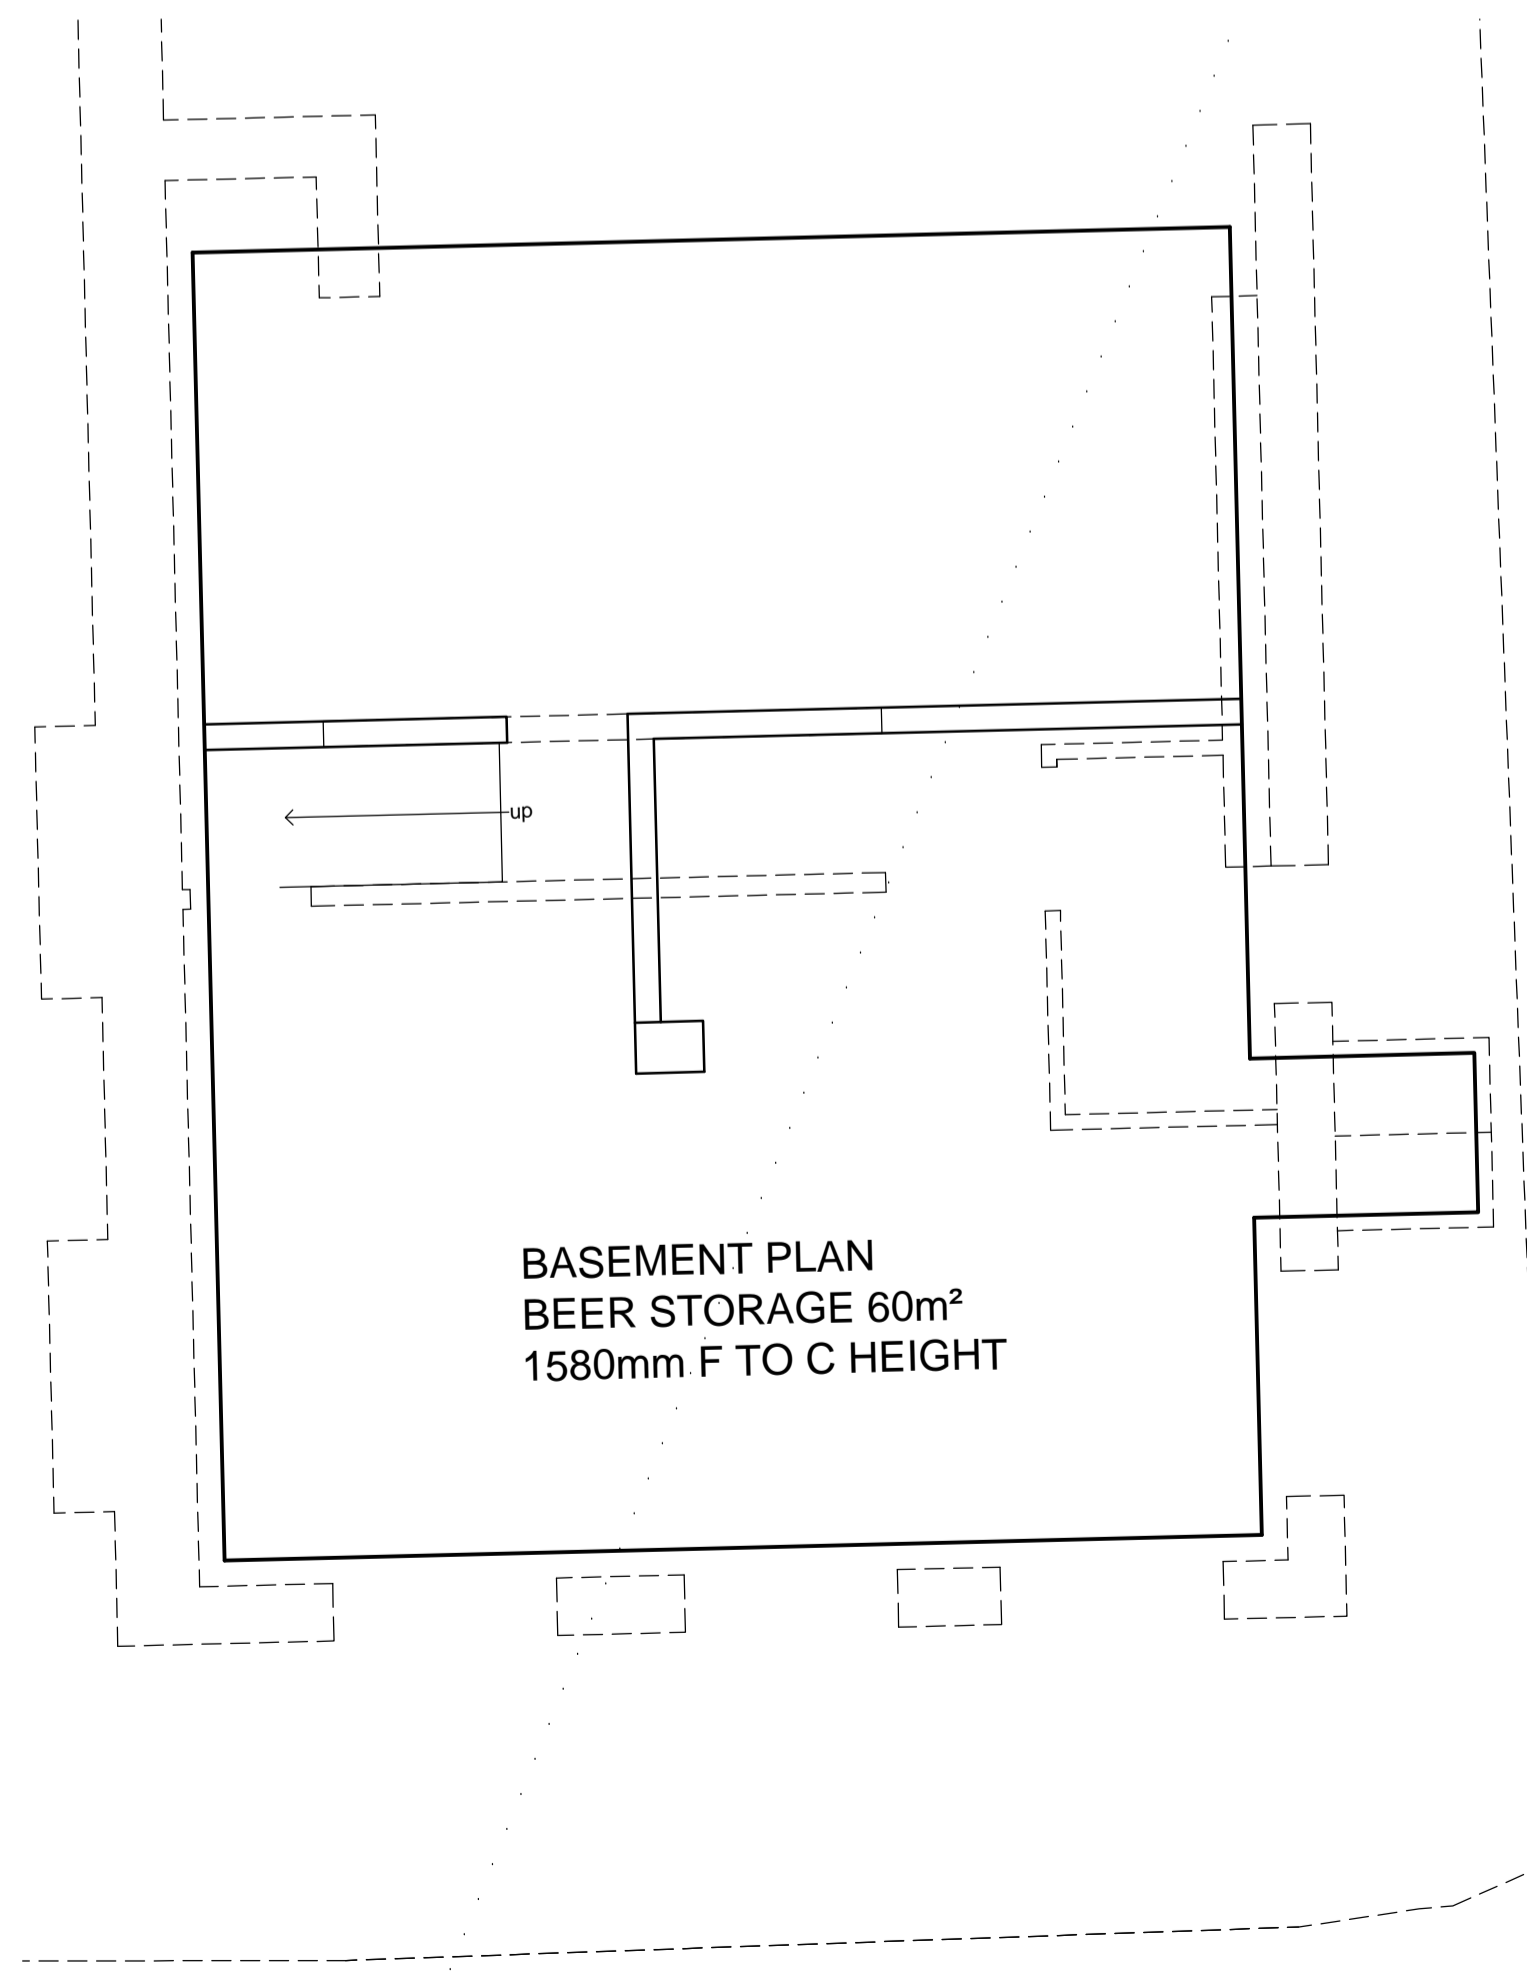

BASEMENT PLAN 1:50

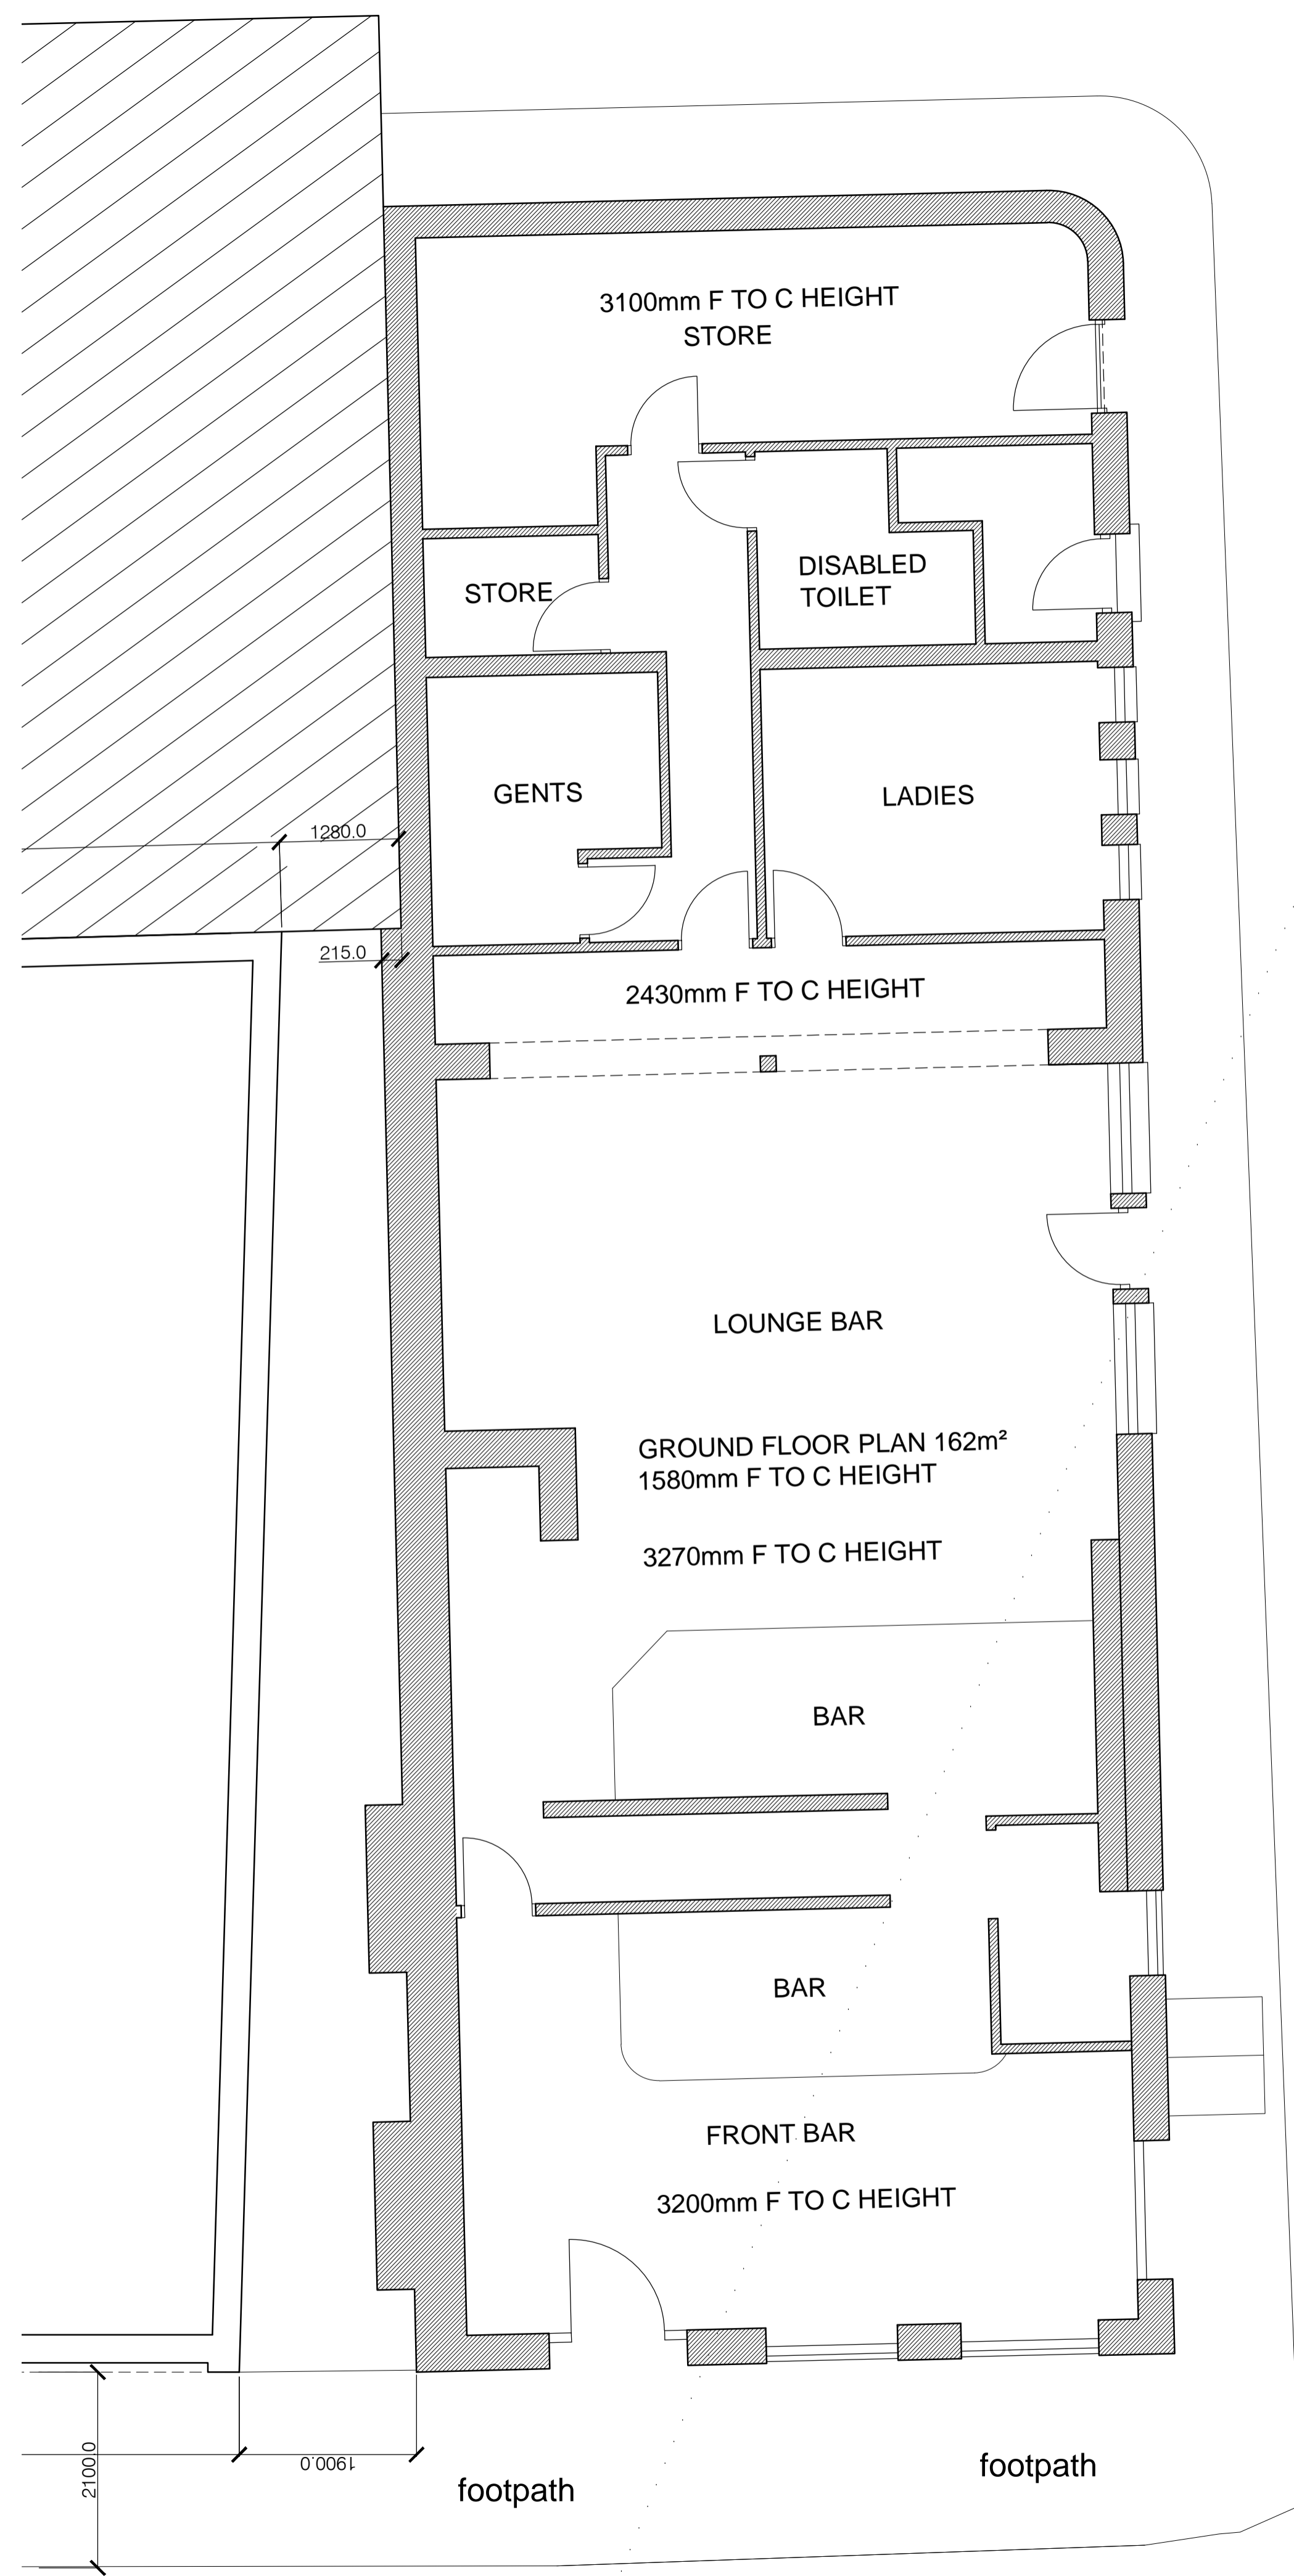

GROUND FLOOR PLAN 1:50