



notes:
 Do not scale from this drawing
 All dimensions to be checked on site and any discrepancies reported to the Architect/Contract Administrator before proceeding with the works on site, or off-site fabrication

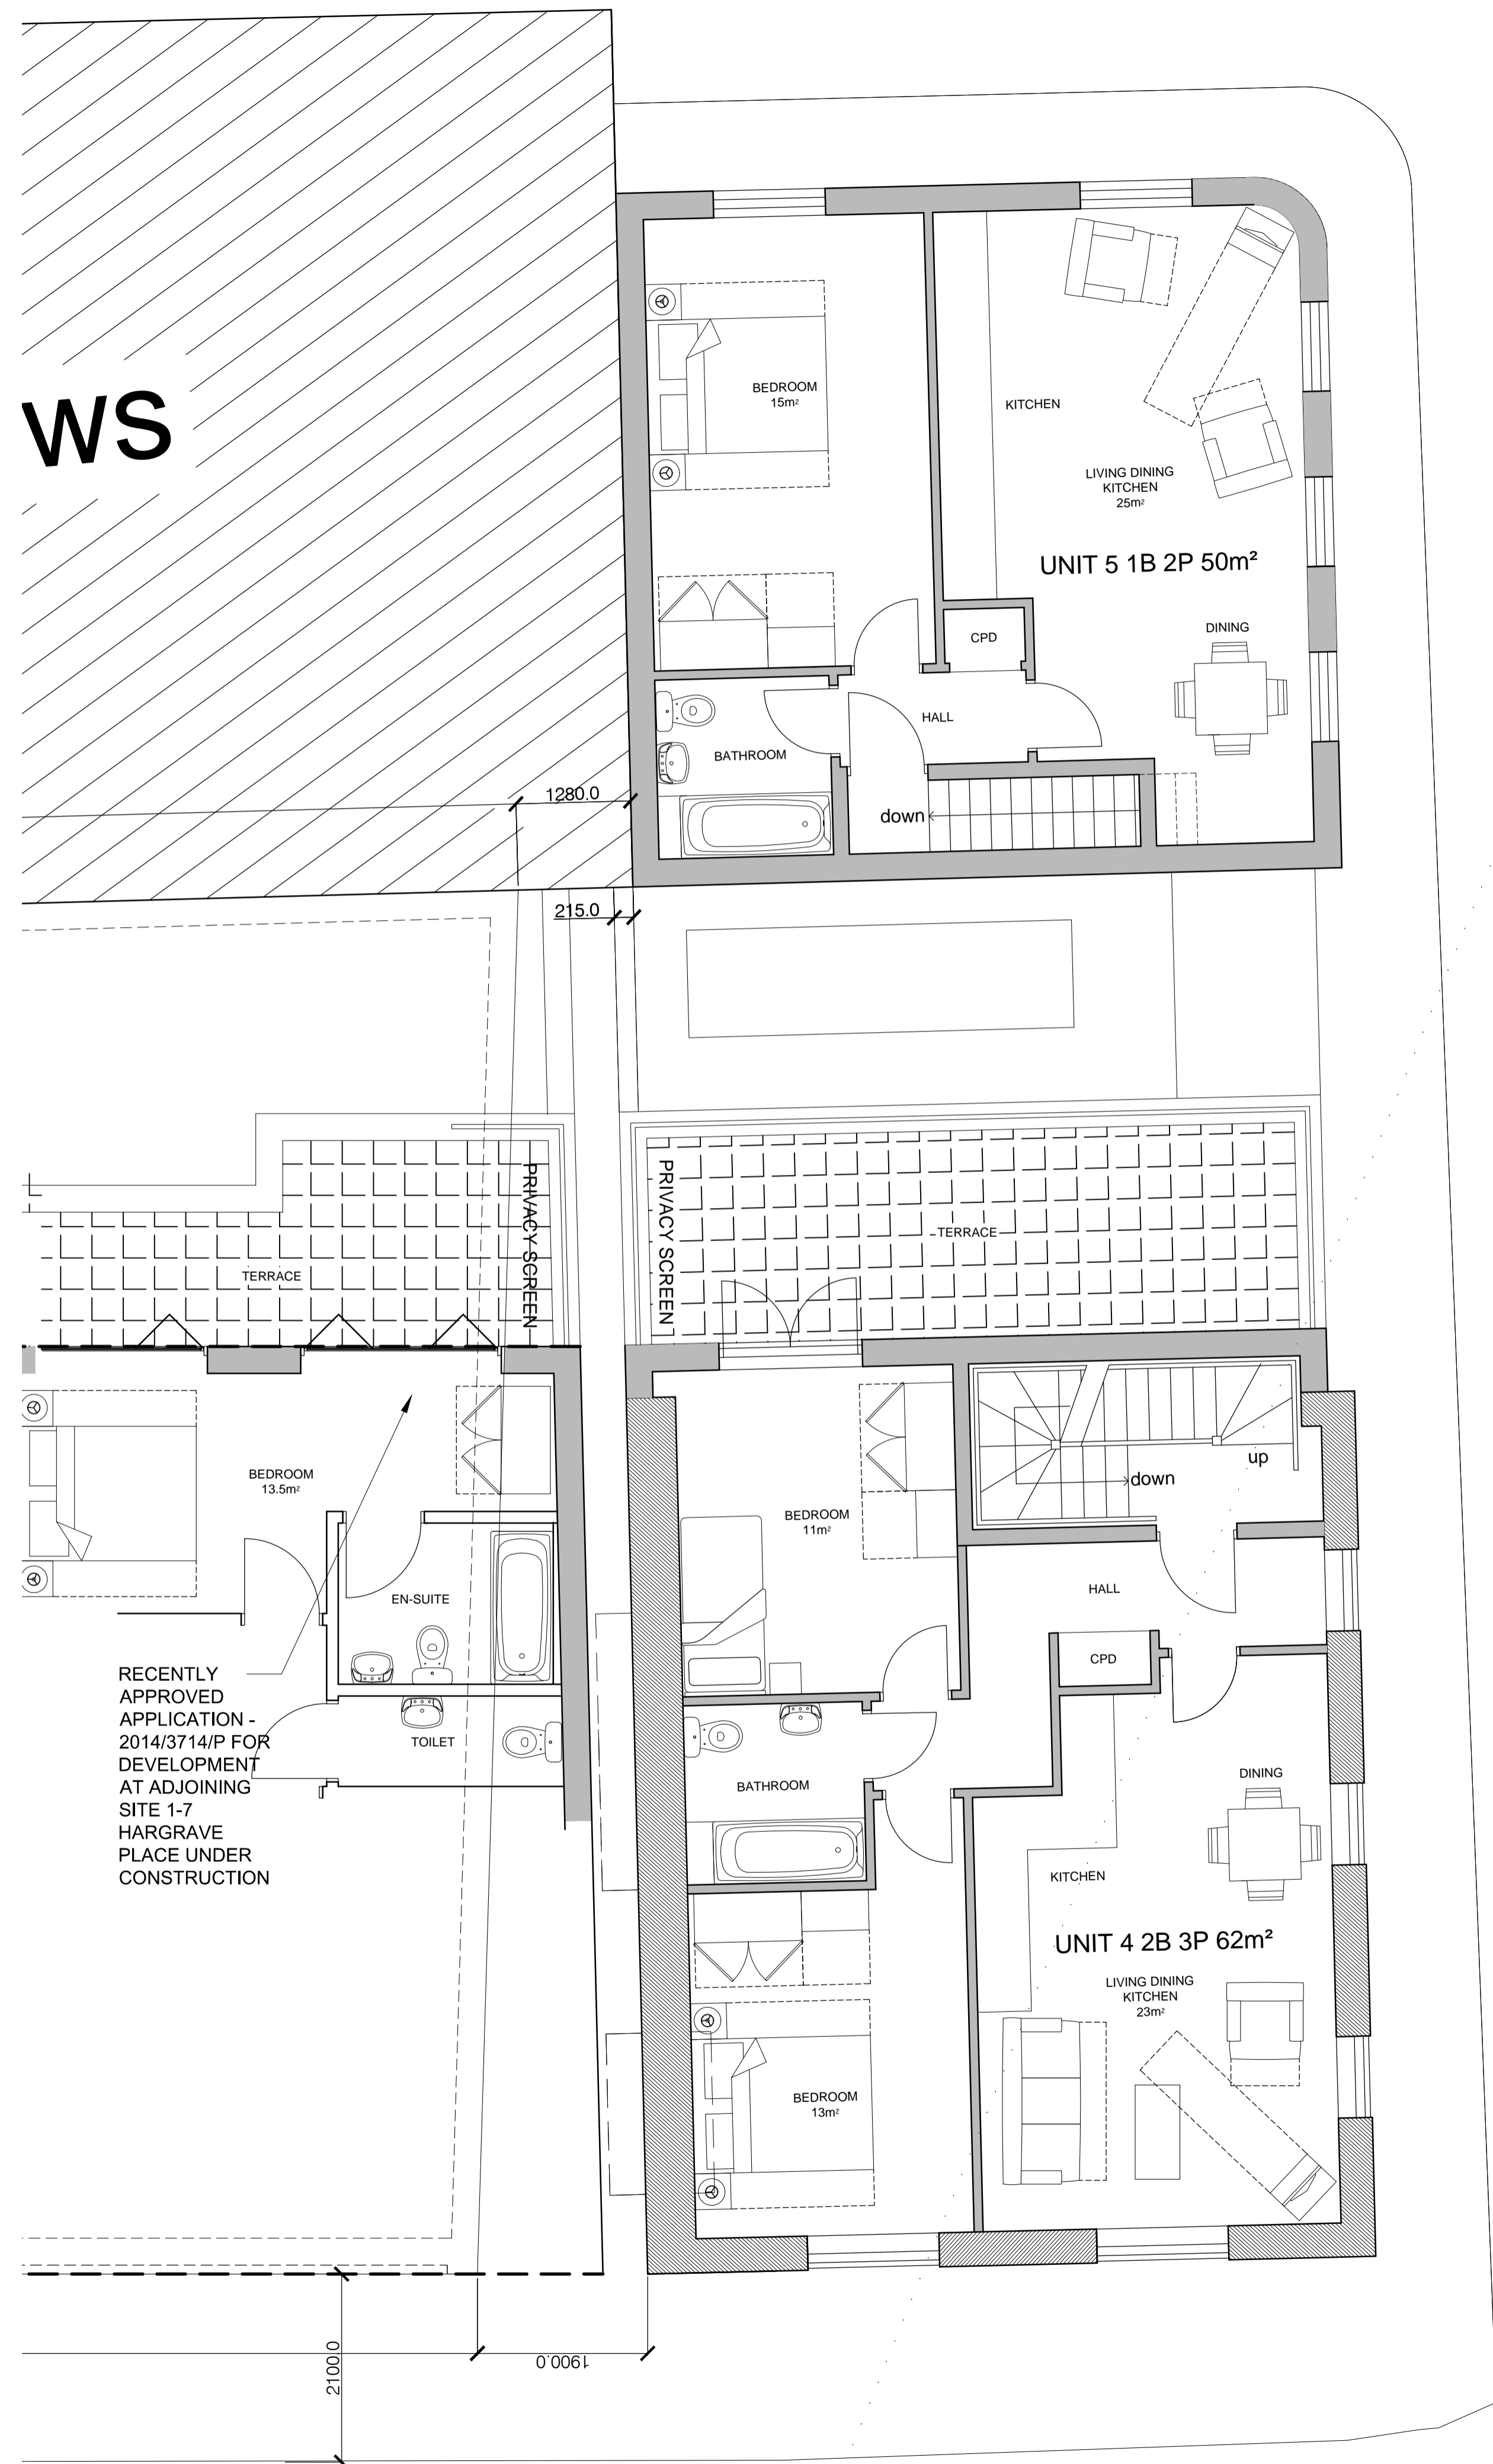

SECOND FLOOR PLAN 1:50

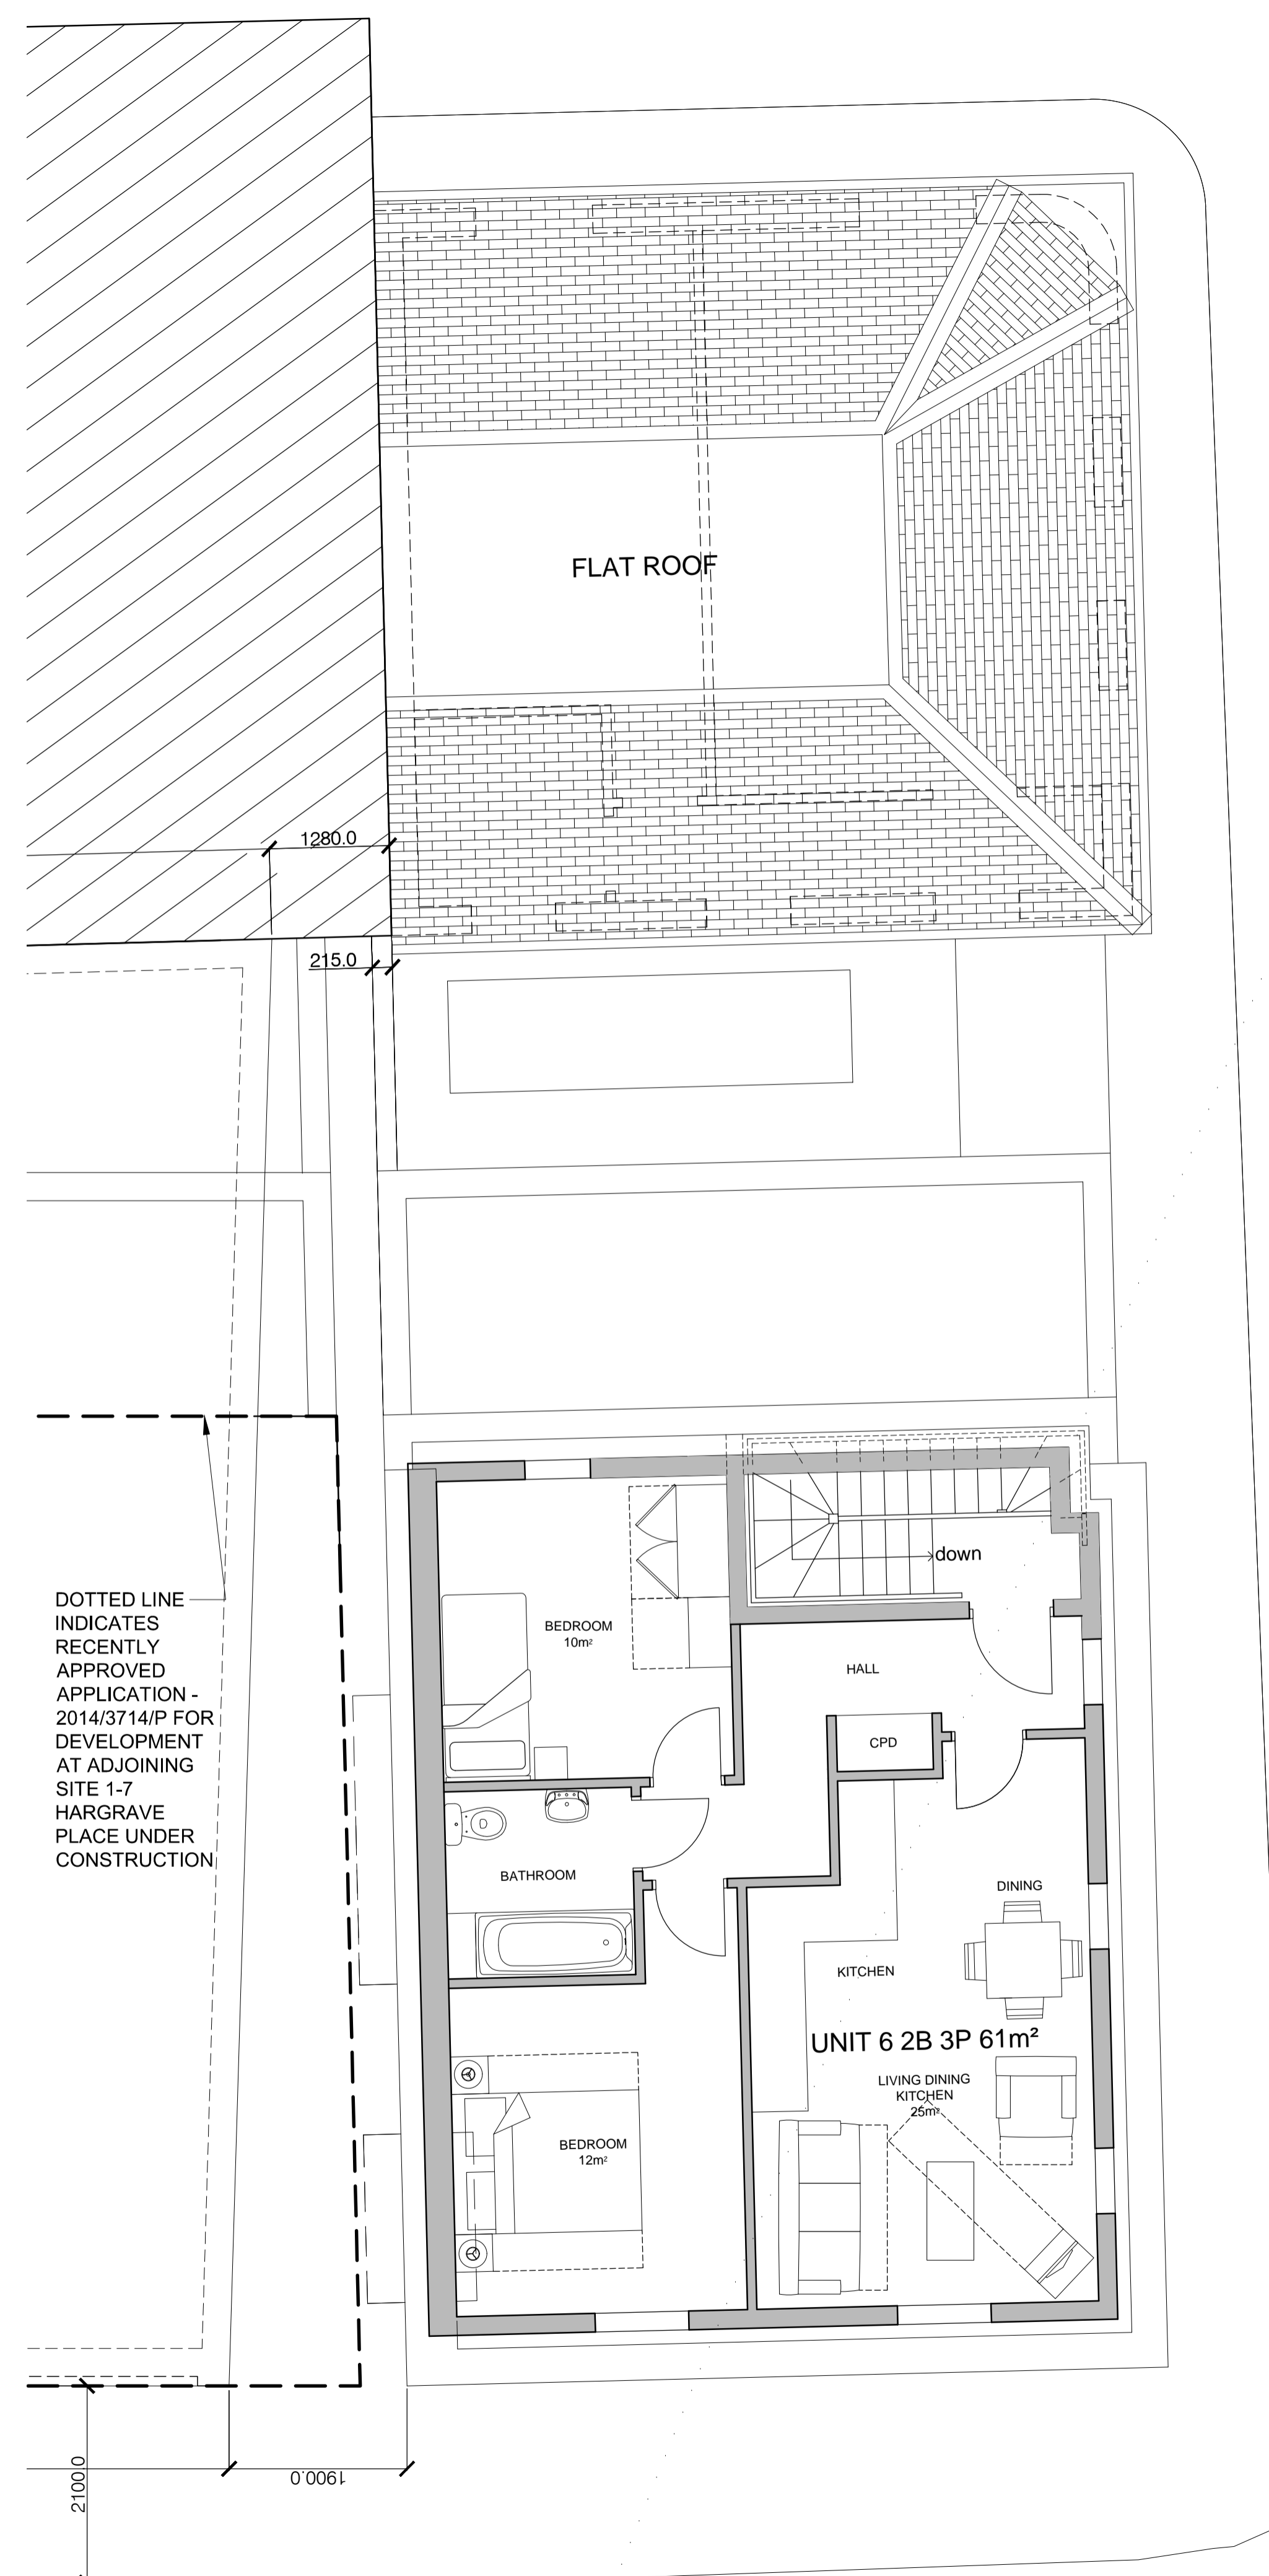

THIRD FLOOR PLAN 1:50

DOTTED LINE INDICATES RECENTLY APPROVED APPLICATION - 2014/3714/P FOR DEVELOPMENT AT ADJOINING SITE 1-7 HARGRAVE PLACE UNDER CONSTRUCTION.

For Approval

revision	description	date
A	REVISED FOLLOWING COMMENTS FROM PLANNING DEPARTMENT	20.11.14
GENESIS ARCHITECTS LTD 7 St Margarets Road, Staines Abbotts Ware Hertfordshire SG12 8EP T: 01920 879998 F: 01920 877998 E: genesisarchitects@btconnect.com W: www.genesisarchitects.ltd.uk		
client		
Woodham Properties Ltd		
project		
THE ADMIRAL MANN PH LONDON N7 0BP		
title		
PROPOSED SECOND AND THIRD FLOOR PLANS		
date	scale	drawn
AUG 14	AS SHOWN	IRMB
drawing no	revision	
GAL 220 (PC) 006	A	