



notes:
 Do not scale from this drawing
 All dimensions to be checked on site and any discrepancies reported to the Architect/Contract Administrator before proceeding with the works on site, or off-site fabrication


BRECKNOCK ROAD

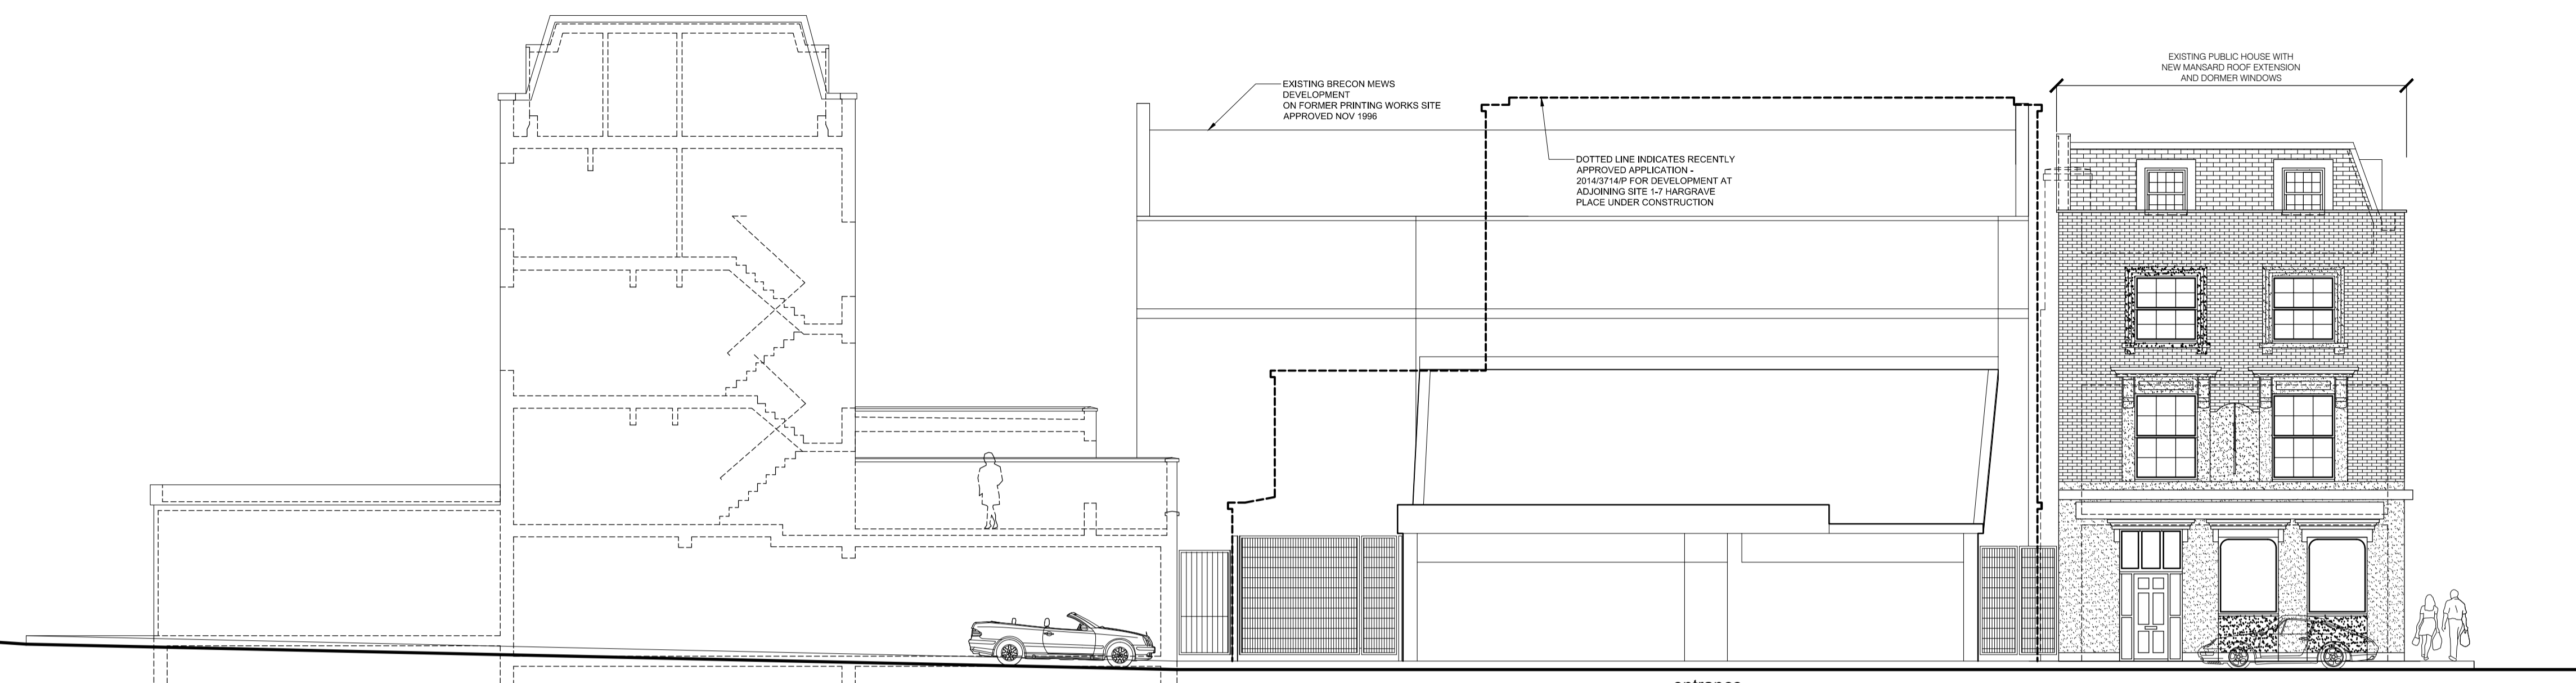

PROPOSED HARGRAVE PLACE ELEVATION 1:100

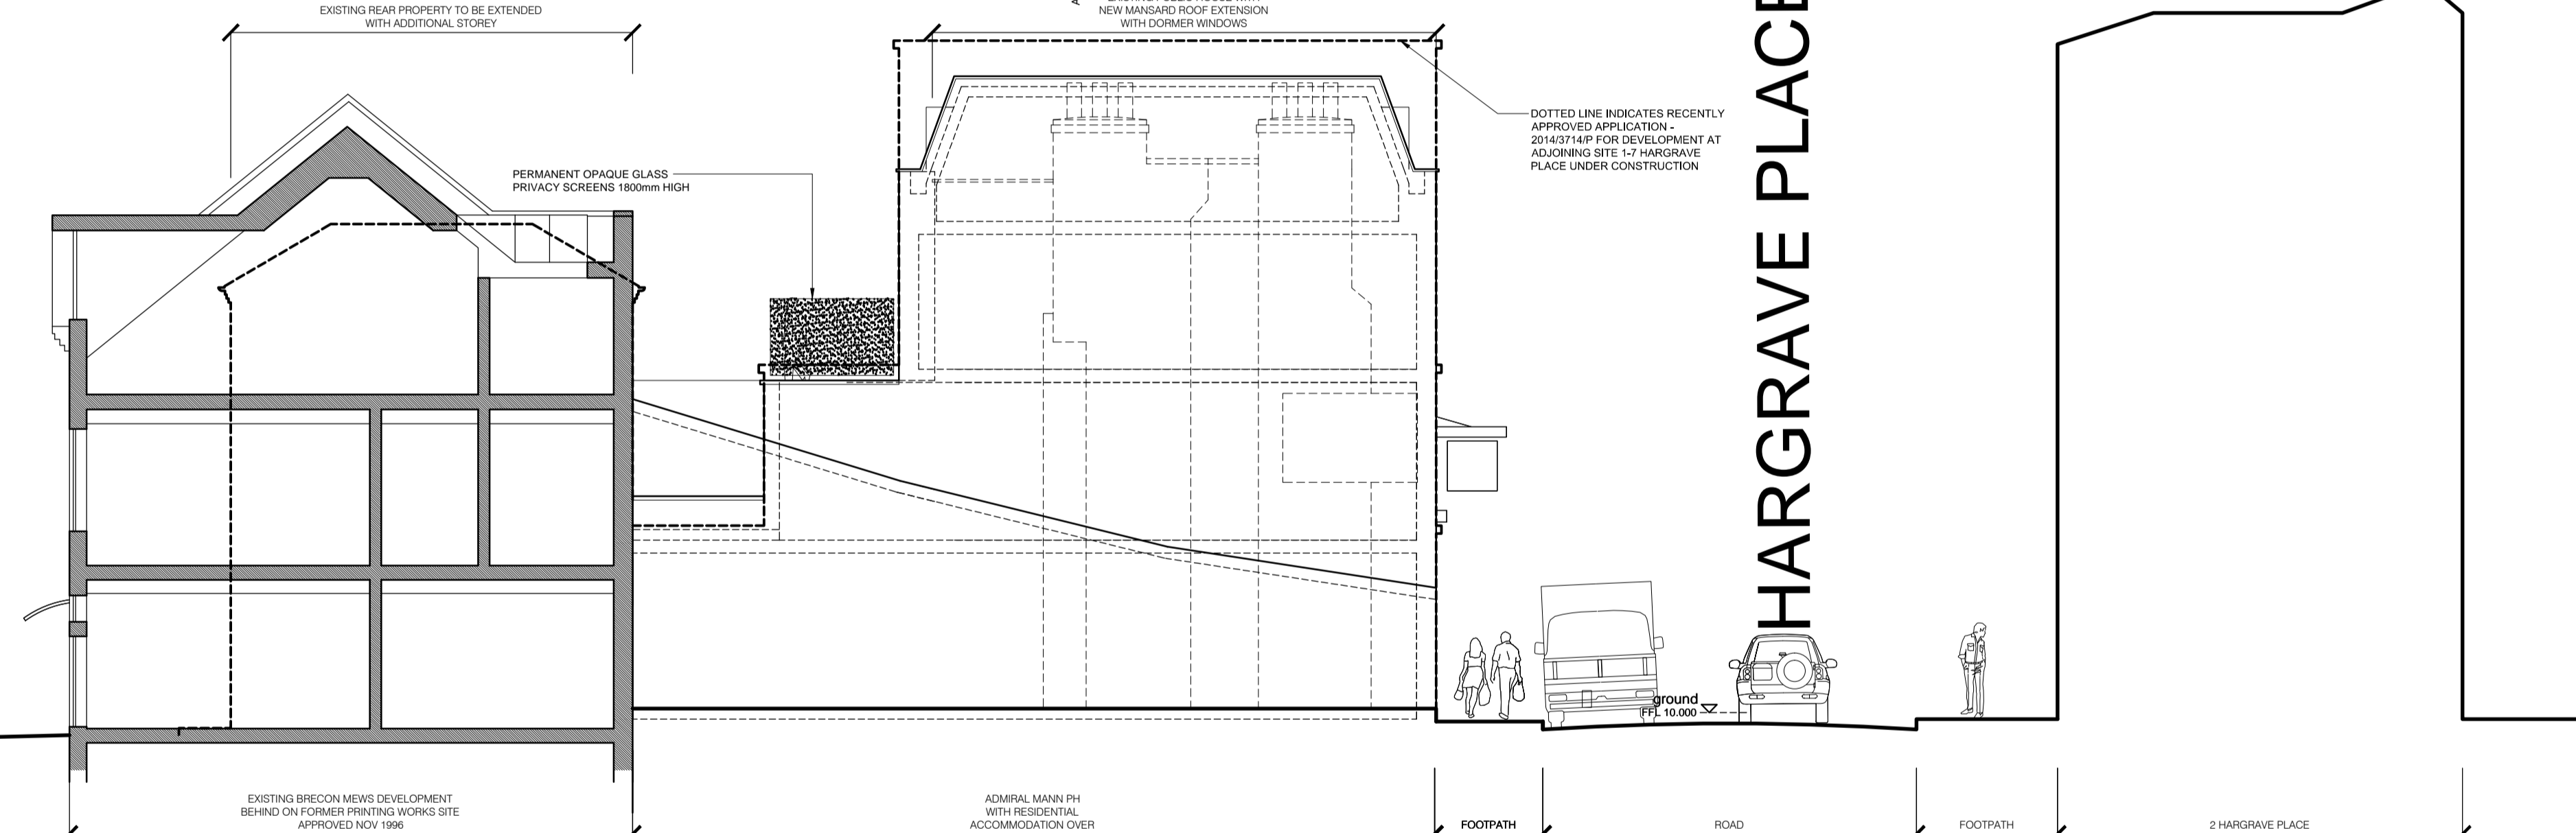

PROPOSED SIDE ELEVATION 1:100

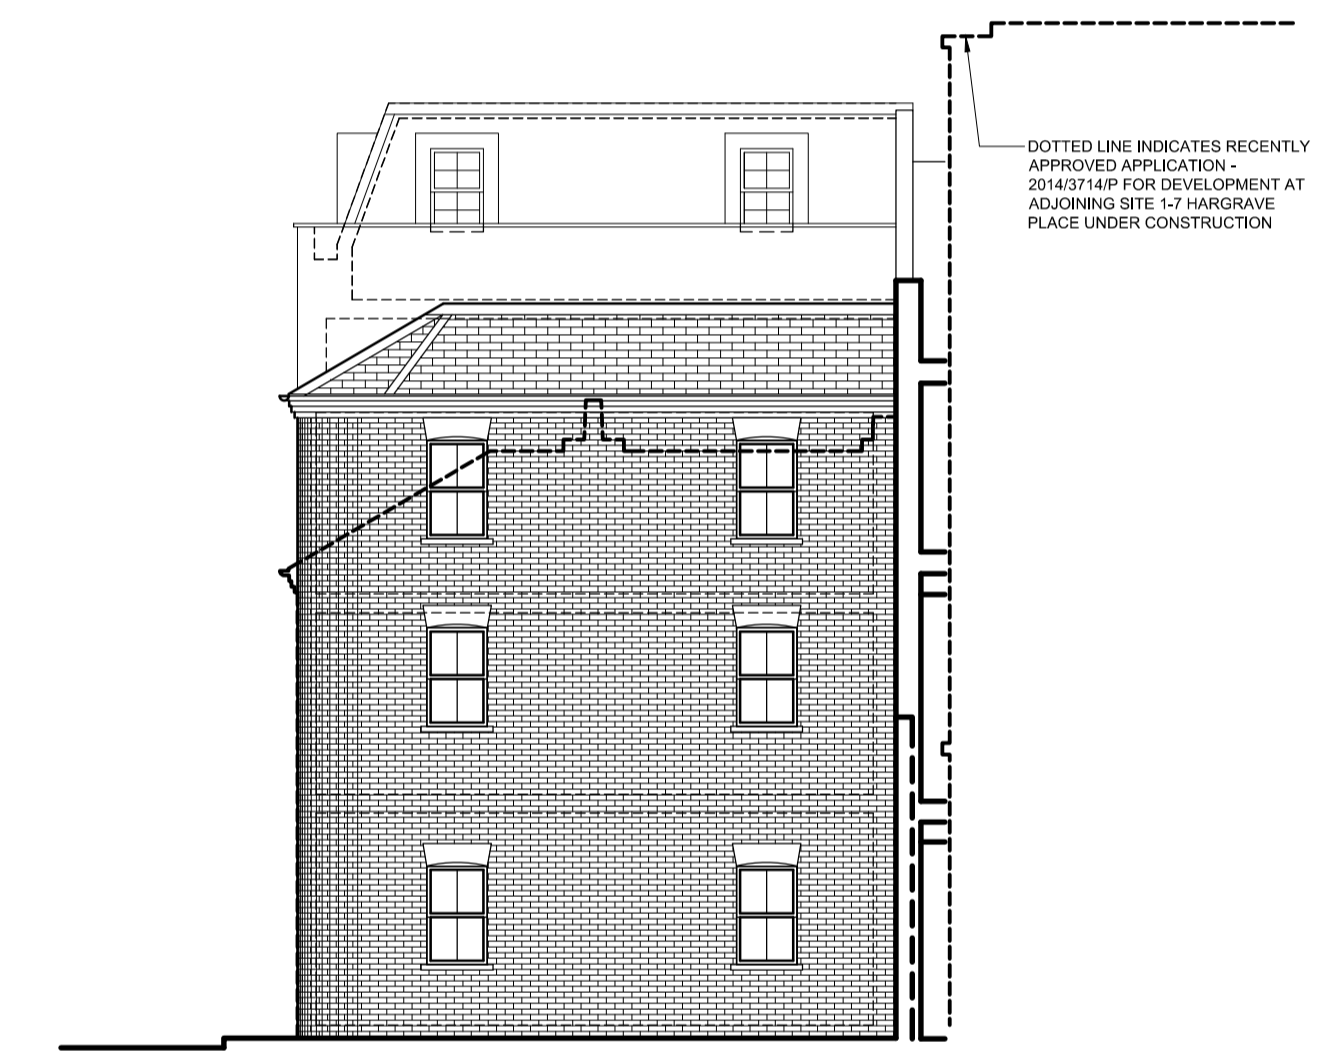

PROPOSED REAR ELEVATION 1:100



PROPOSED SIDE ELEVATION 1:100

For Approval

A	REVISED FOLLOWING COMMENTS FROM PLANNING DEPARTMENT	20.11.14
revision	description	date
GENESIS ARCHITECTS LTD 7 St Margarets Road, Stonehead Abbots Ware Hertfordshire SG12 8EP T: 01820 877998 F: 01820 877998 E: genesisarchitects@btconnect.com W: www.genesisarchitects.ltd.uk		
client		
Woodham Properties Ltd		
project		
THE ADMIRAL MANN PH LONDON N7 0BP		
title		
PROPOSED ELEVATIONS		
date	scale	drawn
SEPT 14	AS SHOWN	IRMB
drawing no	revision	
GAL 220 (PC) 007 A		