


notes:  
Do not scale from this drawing  
All dimensions to be checked on site and any discrepancies reported to the Architect/Contract Administrator before proceeding with the works on site, or off-site fabrication


SCHEDULE OF ACCOMMODATION

- RESIDENTIAL  
1 x 1 BED 2P FLAT - 52 SQM  
2 x 1 BED 2P FLATS - 50 SQM  
1 x 2 BED 4P FLAT - 77 SQM  
1 x 2 BED 3P FLAT - 62 SQM  
1 x 2 BED 3P FLAT - 61 SQM  
+EXTERNAL AMENITY SPACE

(15 HAB ROOMS = 789 HAB ROOMS/HECTARE)

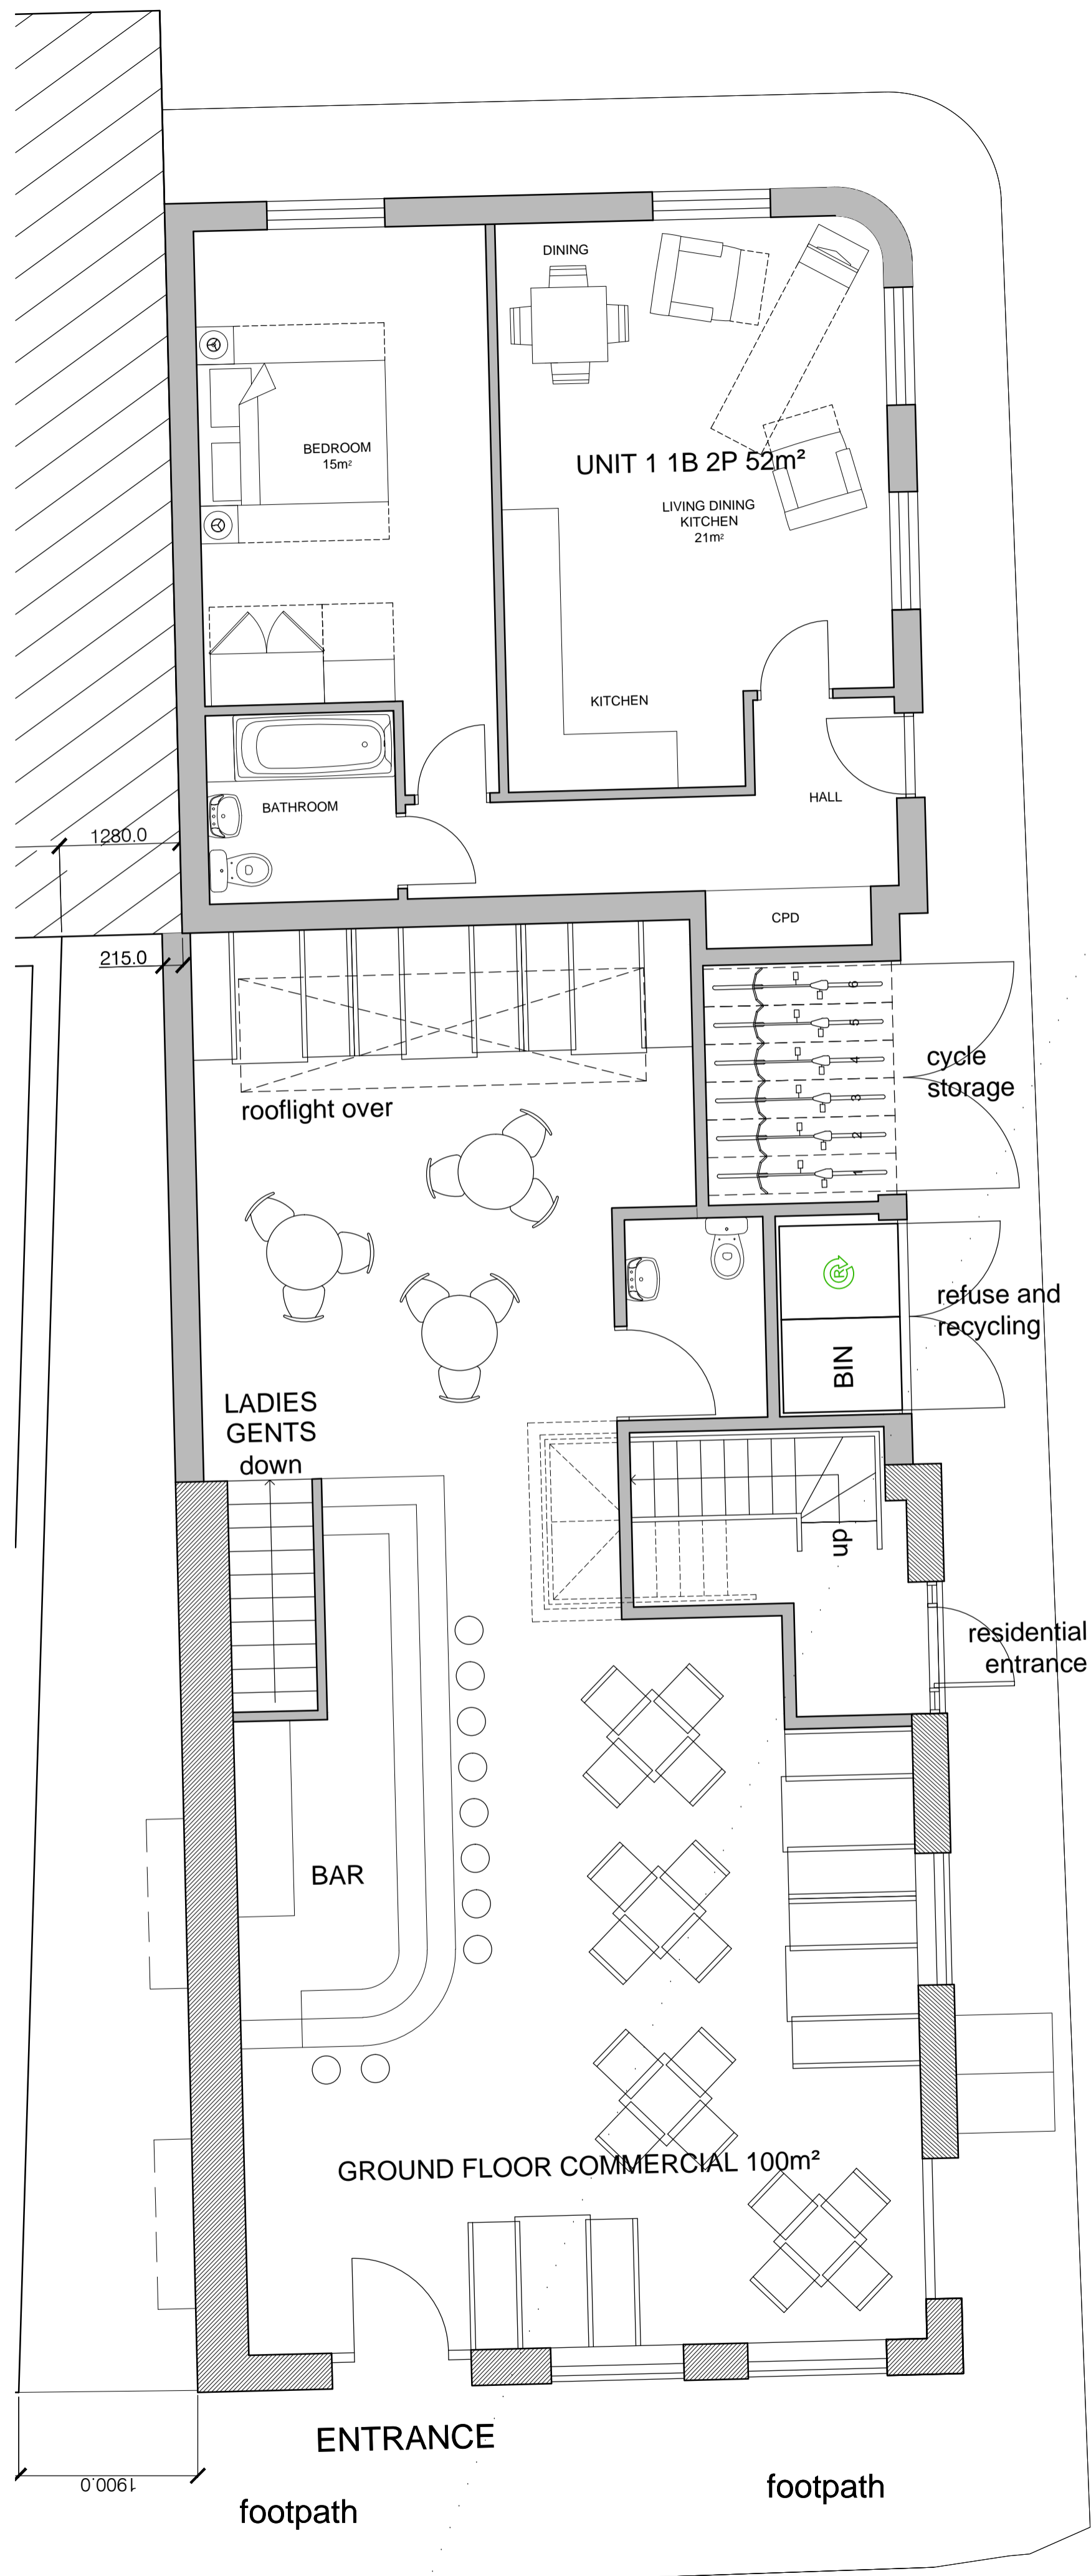

GROUND FLOOR PLAN 1:50

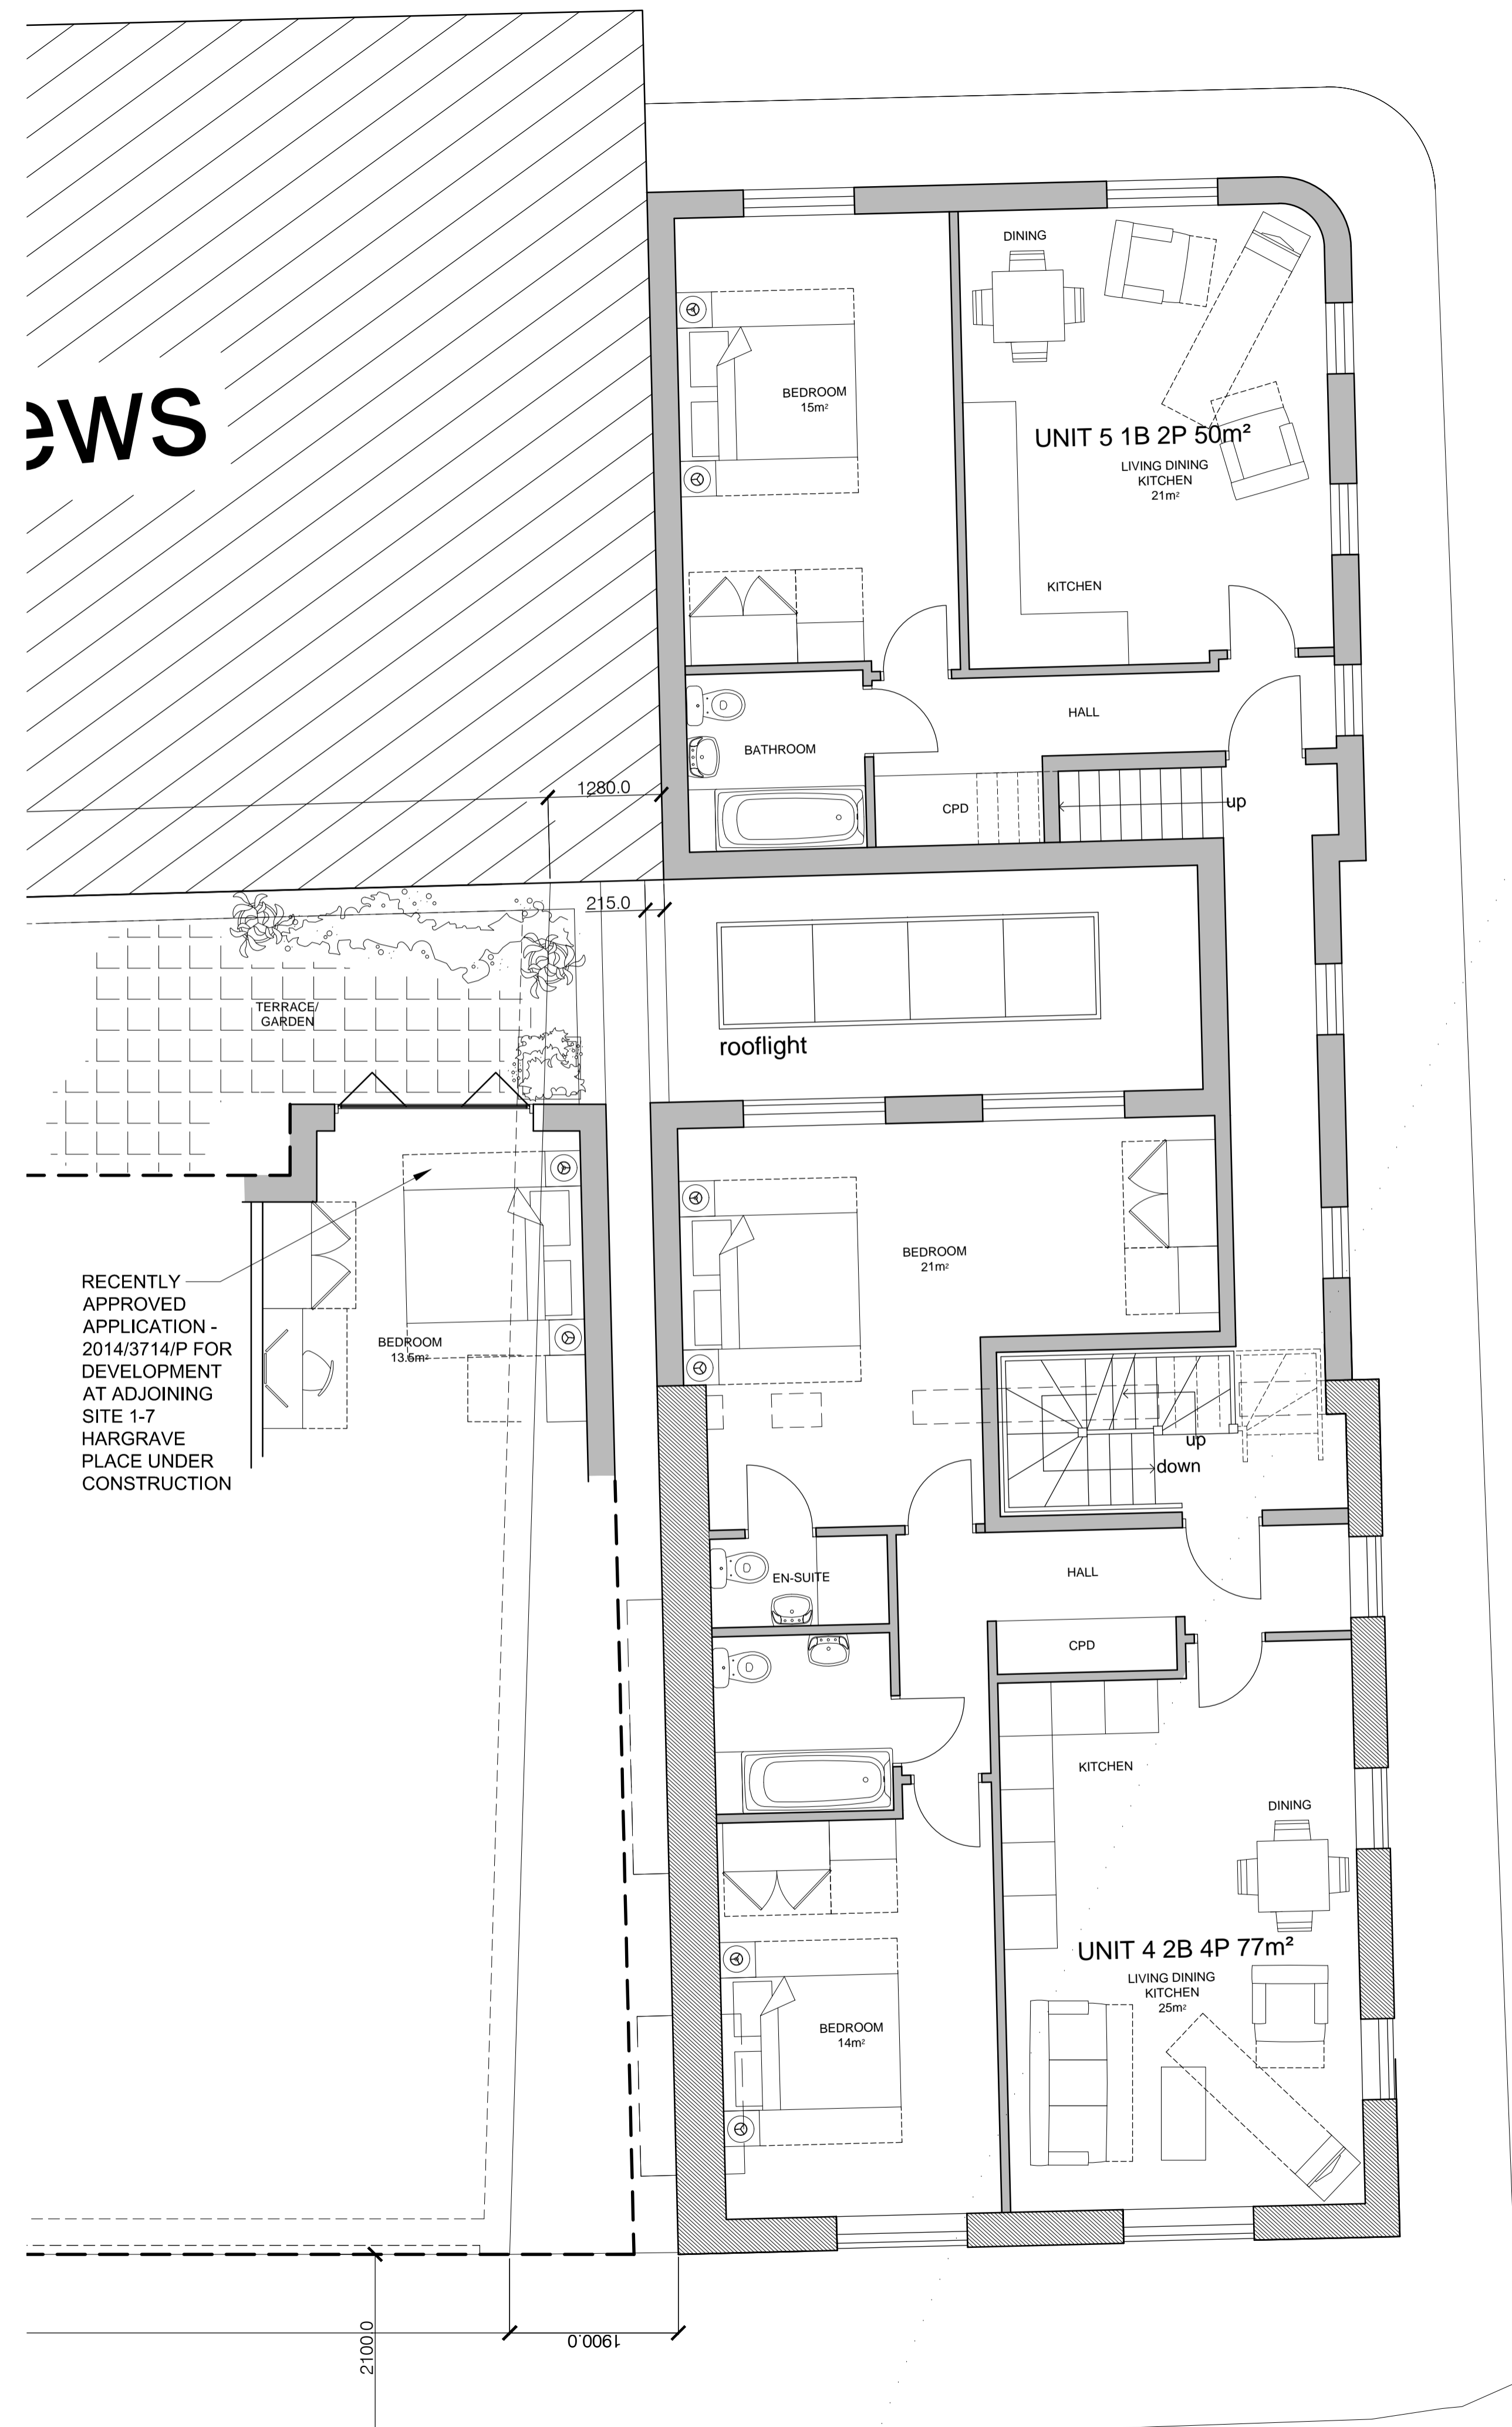

FIRST FLOOR PLAN 1:50

For Approval

revision	description	date
A	REVISED FOLLOWING COMMENTS FROM PLANNING DEPARTMENT	20.11.14
B		18/06

client: Woodham Properties Ltd

project: THE ADMIRAL MANN PH  
LONDON  
N7 0BP

title: PROPOSED  
GROUND AND FIRST FLOOR PLANS

date: AUG 14 scale: AS SHOWN drawn: IRMB

drawing no: GAL 220 (PC) 005 A