

Notes

These drawings are strictly copyright and are not to be used, printed or copied in any form unless expressly permitted by ASB Architects. Any scale indicated on the drawing is only correct provided the drawing is printed at the original "Sheet Size" field. This is typically A1 or A3, printed without reduction, @ 100%

This drawing may include information shown in colour as indicated by the "Printing" field. If the drawing is received incorrectly please refer to the sender or Architects.

Do not scale from these drawings. Refer to figured dimensions only and, where these are missing or cannot be inferred from the given dimensions, refer to the Architect for instruction.

Inform the Architect as soon as possible of any discrepancies found on site.


This drawing is to be read in conjunction with the structural engineers' drawings, all other layout and detail drawings together with the Schedule of Works and Specification.




SITE PLAN
SCALE 1: 1250



CONSERVATORY SECTION D - D
EXISTING CONSERVATORY SECTION D - D

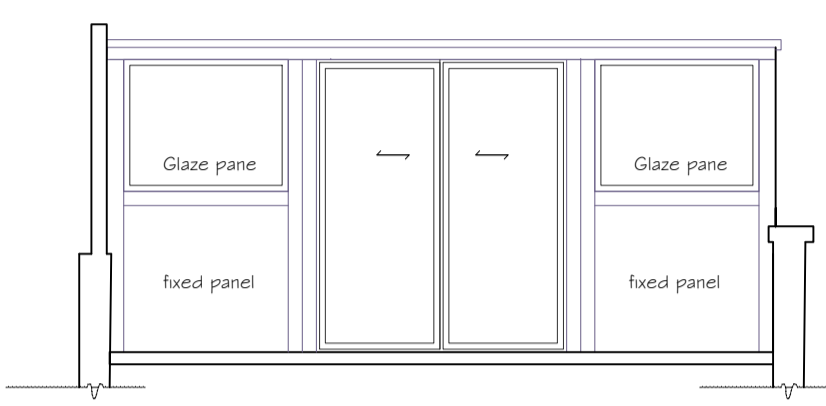

CONSERVATORY SECTION C - C
EXISTING CONSERVATORY SECTION C - C

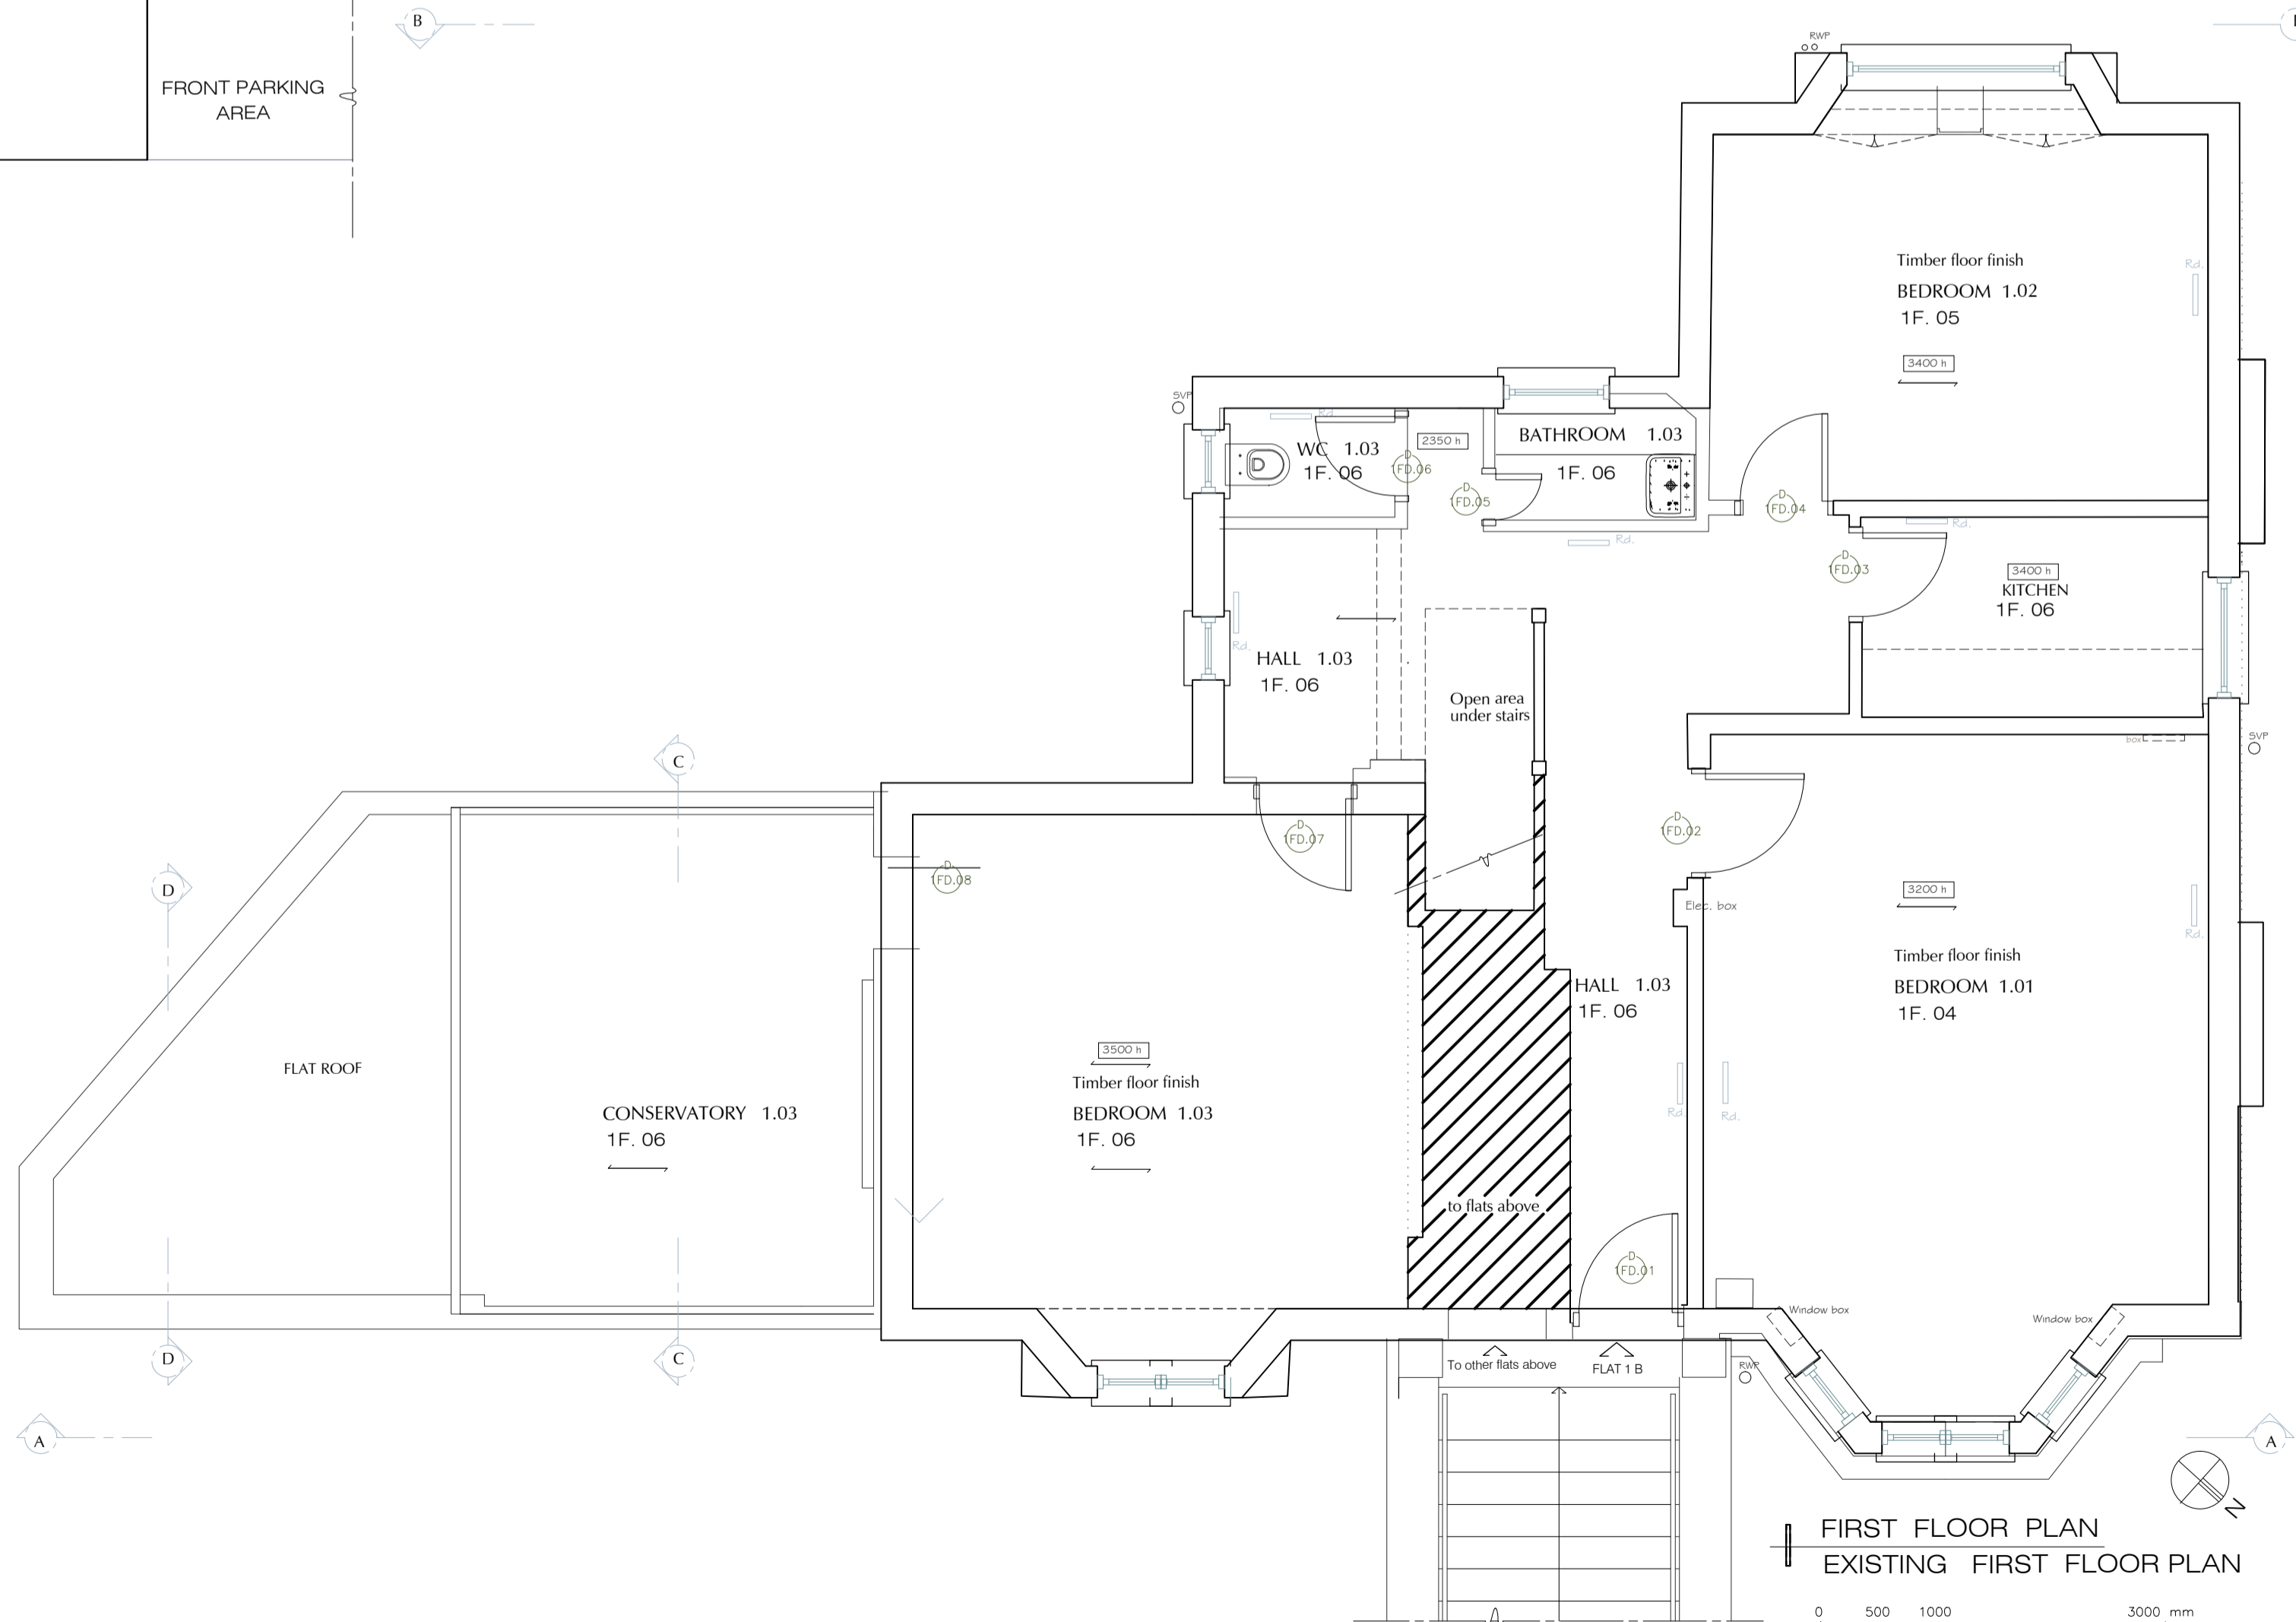

FIRST FLOOR PLAN
EXISTING FIRST FLOOR PLAN

0 500 1000 3000 mm

REVISION

- A - 16 JULY 2014
Drawing amended
- B - 28 JULY 2014
Drawing amended

PLANNING APPLICATIONS SET

Rev.	Date	Notes

ASB ARCHITECTS

215 West End Lane West Hampstead London NW6 1XJ
T: 020 7431 5221 F: 02074315114 E: amos@asbarchitects.com

Project	1 B FELLOW ROAD LONDON NW3 3LR		
Drawing	EXISTING FLOOR PLAN, SITE PLAN AND SECTION D - D		
Dwg status	-	Date ©	JULY 2014
Project Ref	277/ A1	Printing	-
SCALE	1: 50	Sheet size	A1

Drg No	Rev.
05	B

Notes

These drawings are strictly copyright and are not to be used, printed or copied in any form unless expressly permitted by ASB Architects. Any scale indicated on the drawing is only correct provided the drawing is printed at the original "Sheet Size" field. This is typically A1 or A3, printed without reduction, @ 100%.

This drawing may include information shown in colour as indicated by the "Printing" field, if the drawing is received incorrectly please refer to the sender or Architects.


Do not scale from these drawings. Refer to figured dimensions only and, where these are missing or cannot be inferred from the given dimensions, refer to the Architect for instruction.

Inform the Architect as soon as possible of any discrepancies found on site.

This drawing is to be read in conjunction with the structural engineers' drawings, all other layout and detail drawings together with the Schedule of Works and Specification.



CONSERVATORY SECTION A - A
EXISTING CONSERVATORY SECTION A - A

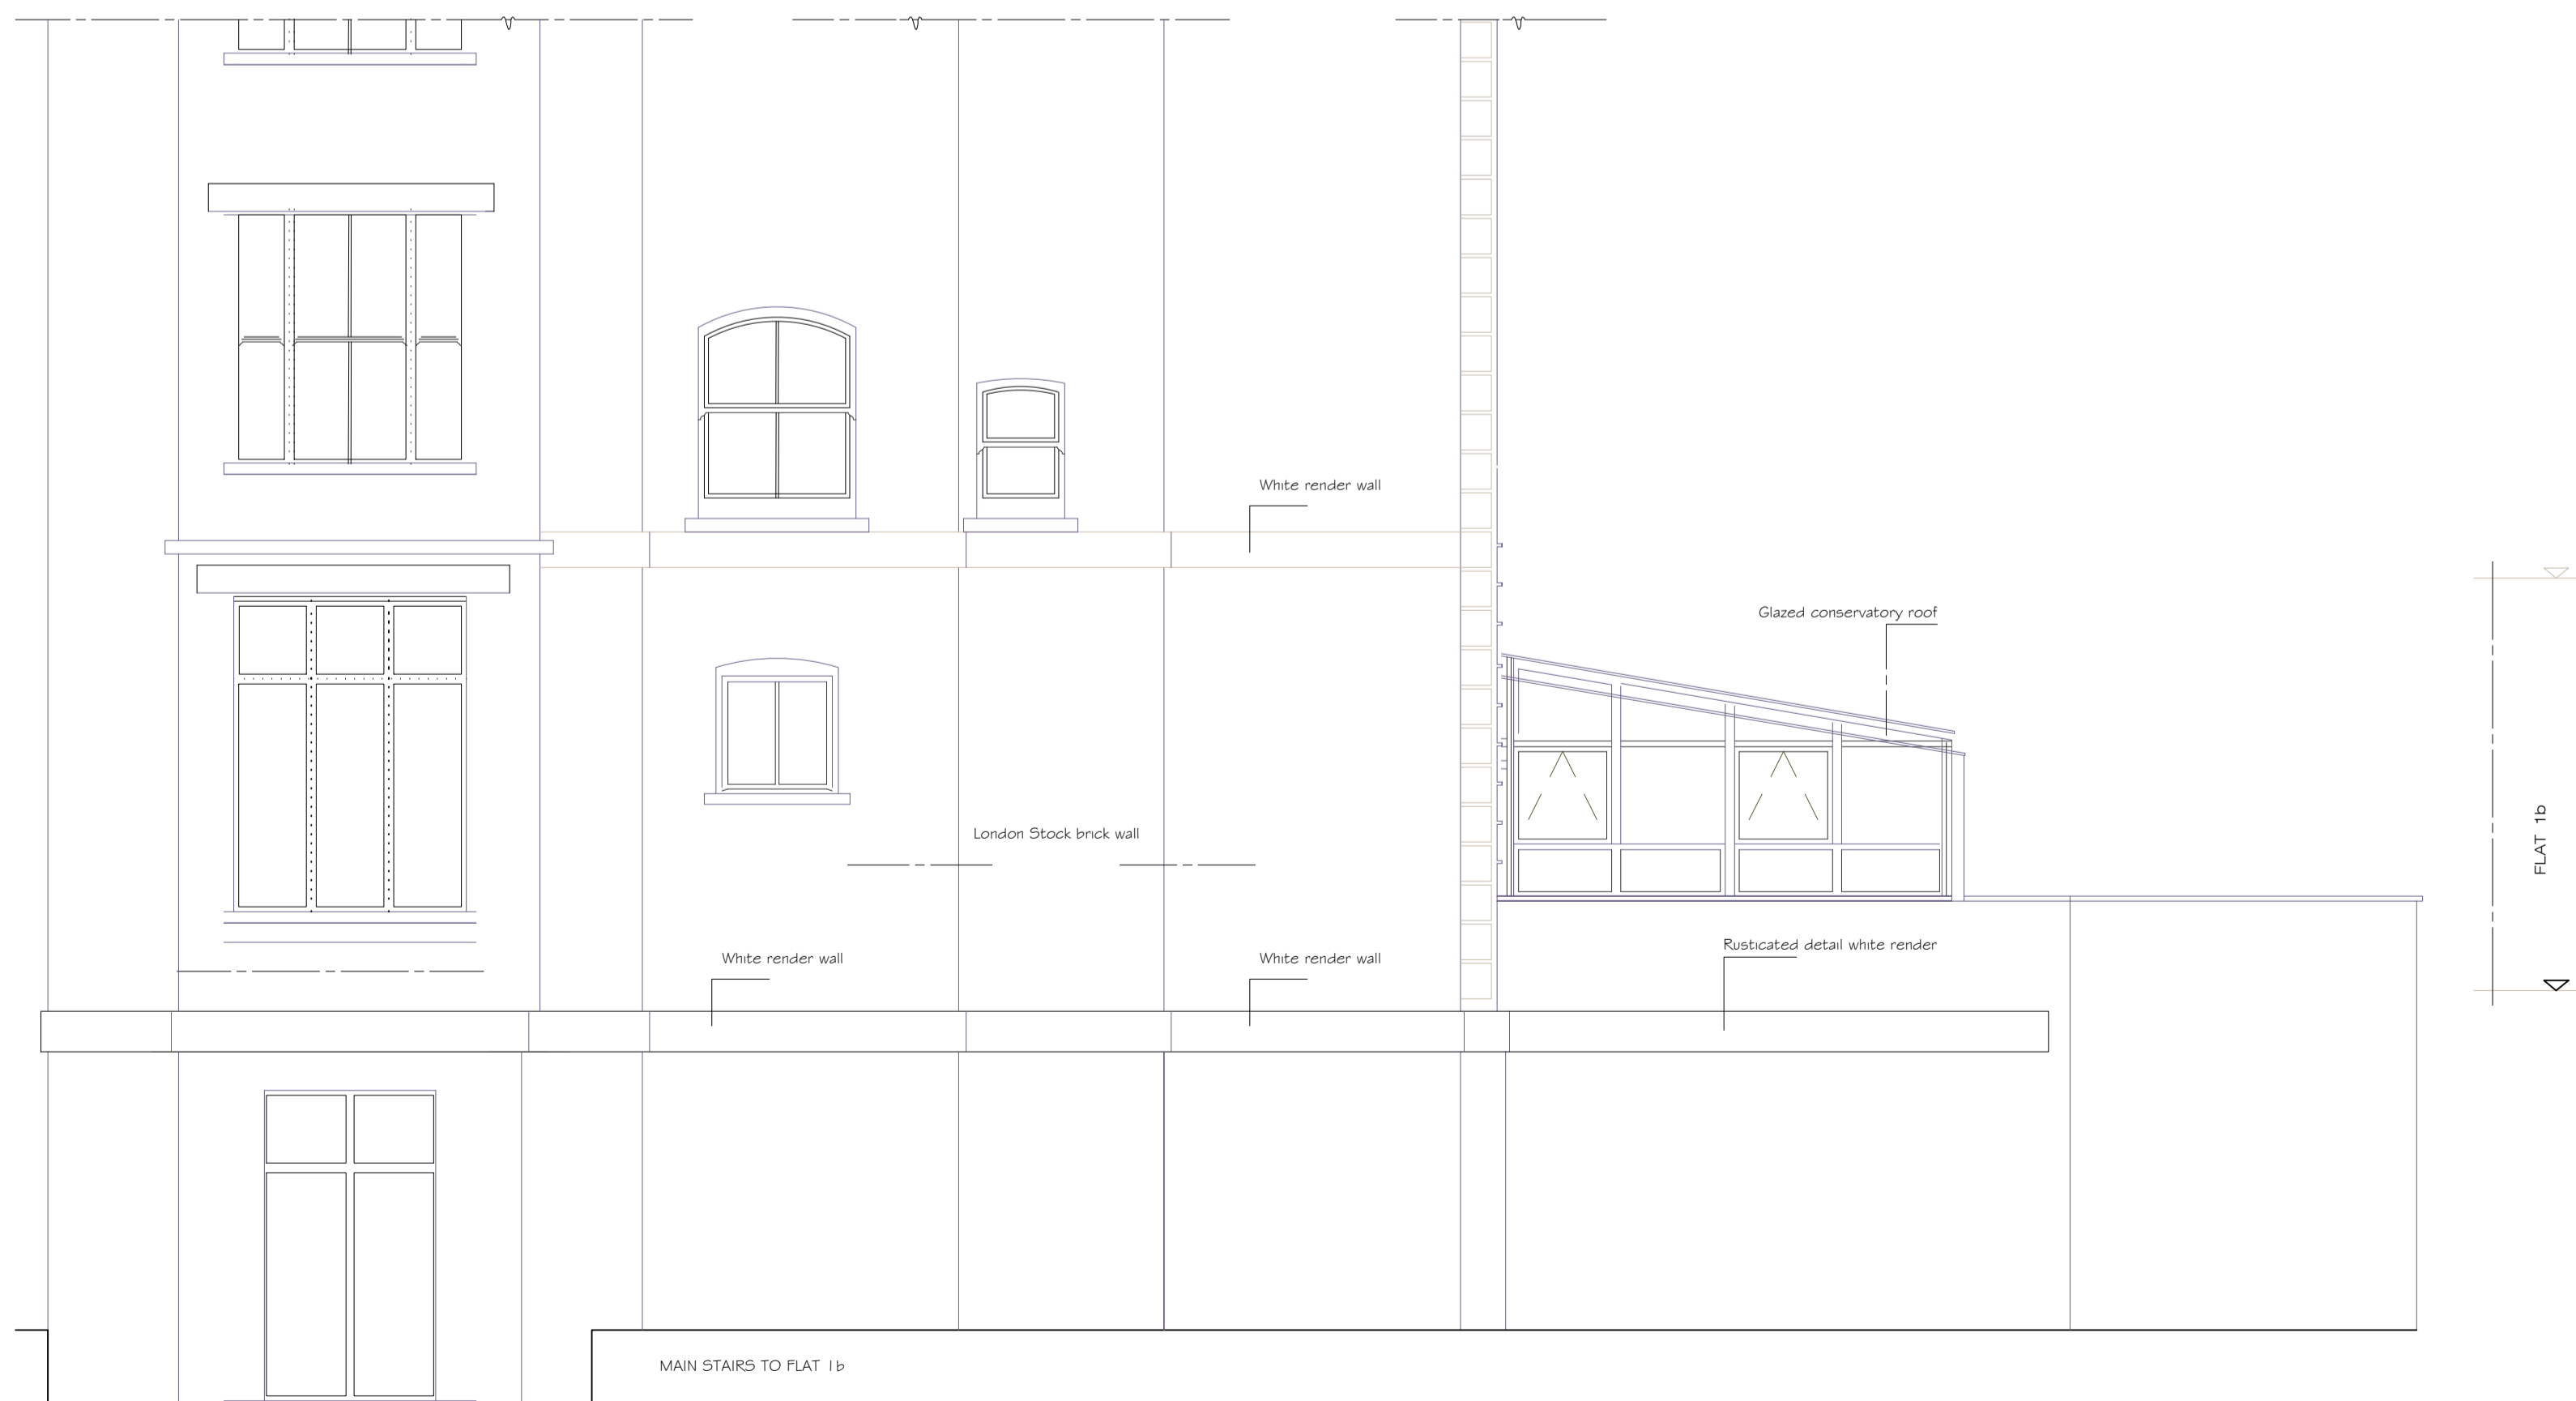

CONSERVATORY ELEVATION B - B
EXISTING REAR ELEVATION B - B

REVISION	
A	11 JULY 2014 Drawing amended
B	16 JULY 2014 Drawing amended
C	23 JULY 2014 Drawing amended
D	29 JULY 2014 Drawing amended
E	14 AUGUST 2014 Drawing amended

PLANNING APPLICATIONS SET

Rev.	Date	Notes

ASB ARCHITECTS

215 West End Lane West Hampstead London NW6 1XJ
T: 020 7431 5221 F: 020 7431 5114 E: amos@asbarchitects.com

Project **1 B FELLOW ROAD LONDON NW3 3LR**
Drawing **EXISTING ELEVATIONS A and B**

Dwg status - Date © **JULY 2014**
Project Ref **2771 A1** Printing -
SCALE **1: 50** Sheet size **A1**

Dwg No	Rev.
06	E

Notes

These drawings are strictly copyright and are not to be used, printed or copied in any form unless expressly permitted by ASB Architects. Any scale indicated on the drawing is only correct provided the drawing is printed at the original "Sheet Size" field. This is typically A1 or A3, printed without reduction. © 100%

This drawing may include information shown in colour as indicated by the "Printing" field. If the drawing is received incorrectly please refer to the sender or Architects.


Do not scale from these drawings. Refer to figured dimensions only and, where these are missing or cannot be inferred from the given dimensions, refer to the Architect for instruction.

Inform the Architect as soon as possible of any discrepancies found on site.


This drawing is to be read in conjunction with the structural engineers' drawings, all other layout and detail drawings together with the Schedule of Works and Specification.



CONSERVATORY SECTION D - D
PROPOSED CONSERVATORY SECTION D - D

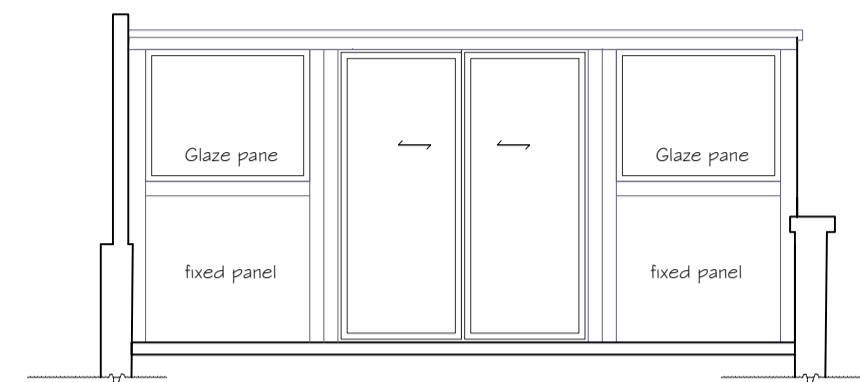

CONSERVATORY SECTION C - C
PROPOSED CONSERVATORY SECTION C - C

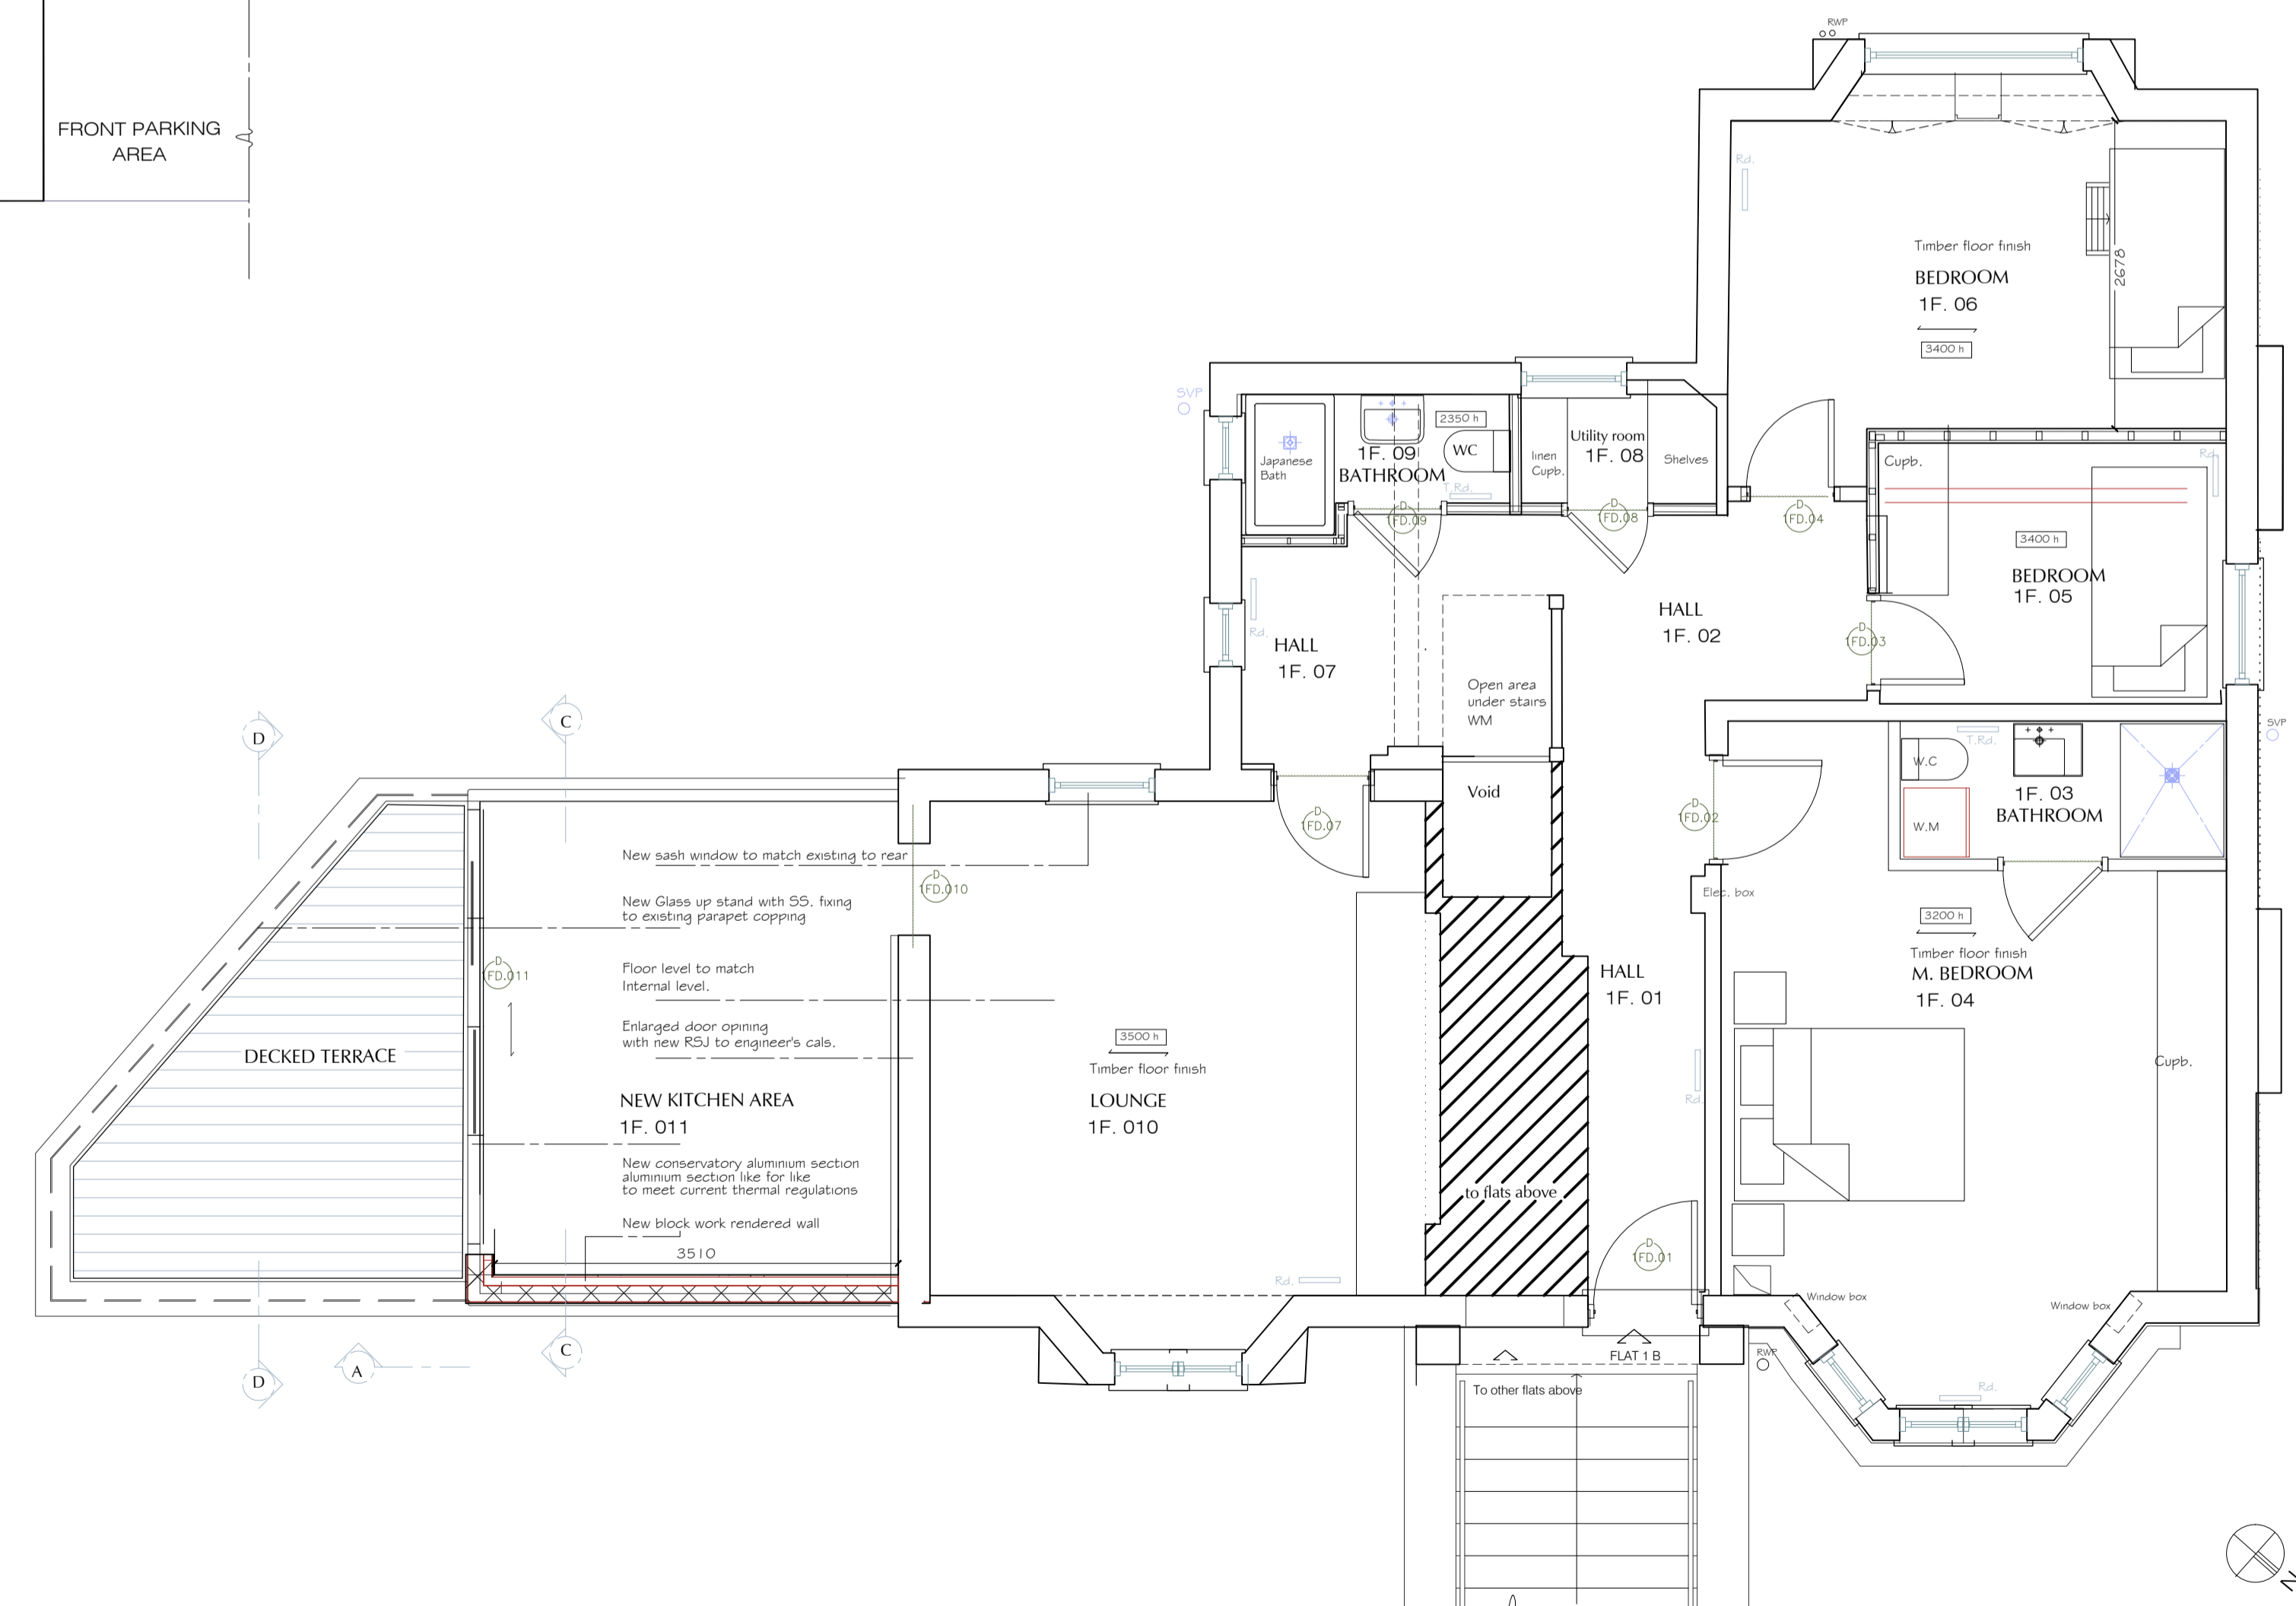

FIRST FLOOR PLAN
PROPOSED FIRST FLOOR PLAN



REVISION	
A	16 JULY 2014 Drawing amended
B	28 JULY 2014 Drawing amended
C	14 AUGUST 2014 Drawing amended

PLANNING APPLICATIONS SET

Rev.	Date	Notes

ASB ARCHITECTS
215 West End Lane West Hampstead London NW6 1XJ
T: 020 7431 5221 F: 02074315114 E: amos@asbarchitects.com

Project **1 B FELLOW ROAD LONDON NW3 3LR**

Drawing **PROPOSED FIRST FLOOR AND SECTIONS C-C and D-D**

Dwg status - Date © **JULY 2014**

Project Ref **2771 A1** Printing -

SCALE **1: 50** Sheet size **A1**

Dwg No	Rev.
07	C

Notes


These drawings are strictly copyright and are not to be used, printed or copied in any form unless expressly permitted by ASB Architects. Any scale indicated on the drawing is only correct provided the drawing is printed at the original "Sheet Size" field. This is typically A1 or A3, printed without reduction, @ 100%.

This drawing may include information shown in colour as indicated by the "Printing" field. If the drawing is received incorrectly please refer to the sender or Architects.

Do not scale from these drawings. Refer to figured dimensions only and, where these are missing or cannot be inferred from the given dimensions, refer to the Architect for instruction.

Inform the Architect as soon as possible of any discrepancies found on site.

This drawing is to be read in conjunction with the structural engineers' drawings, all other layout and detail drawings together with the Schedule of Works and Specification.

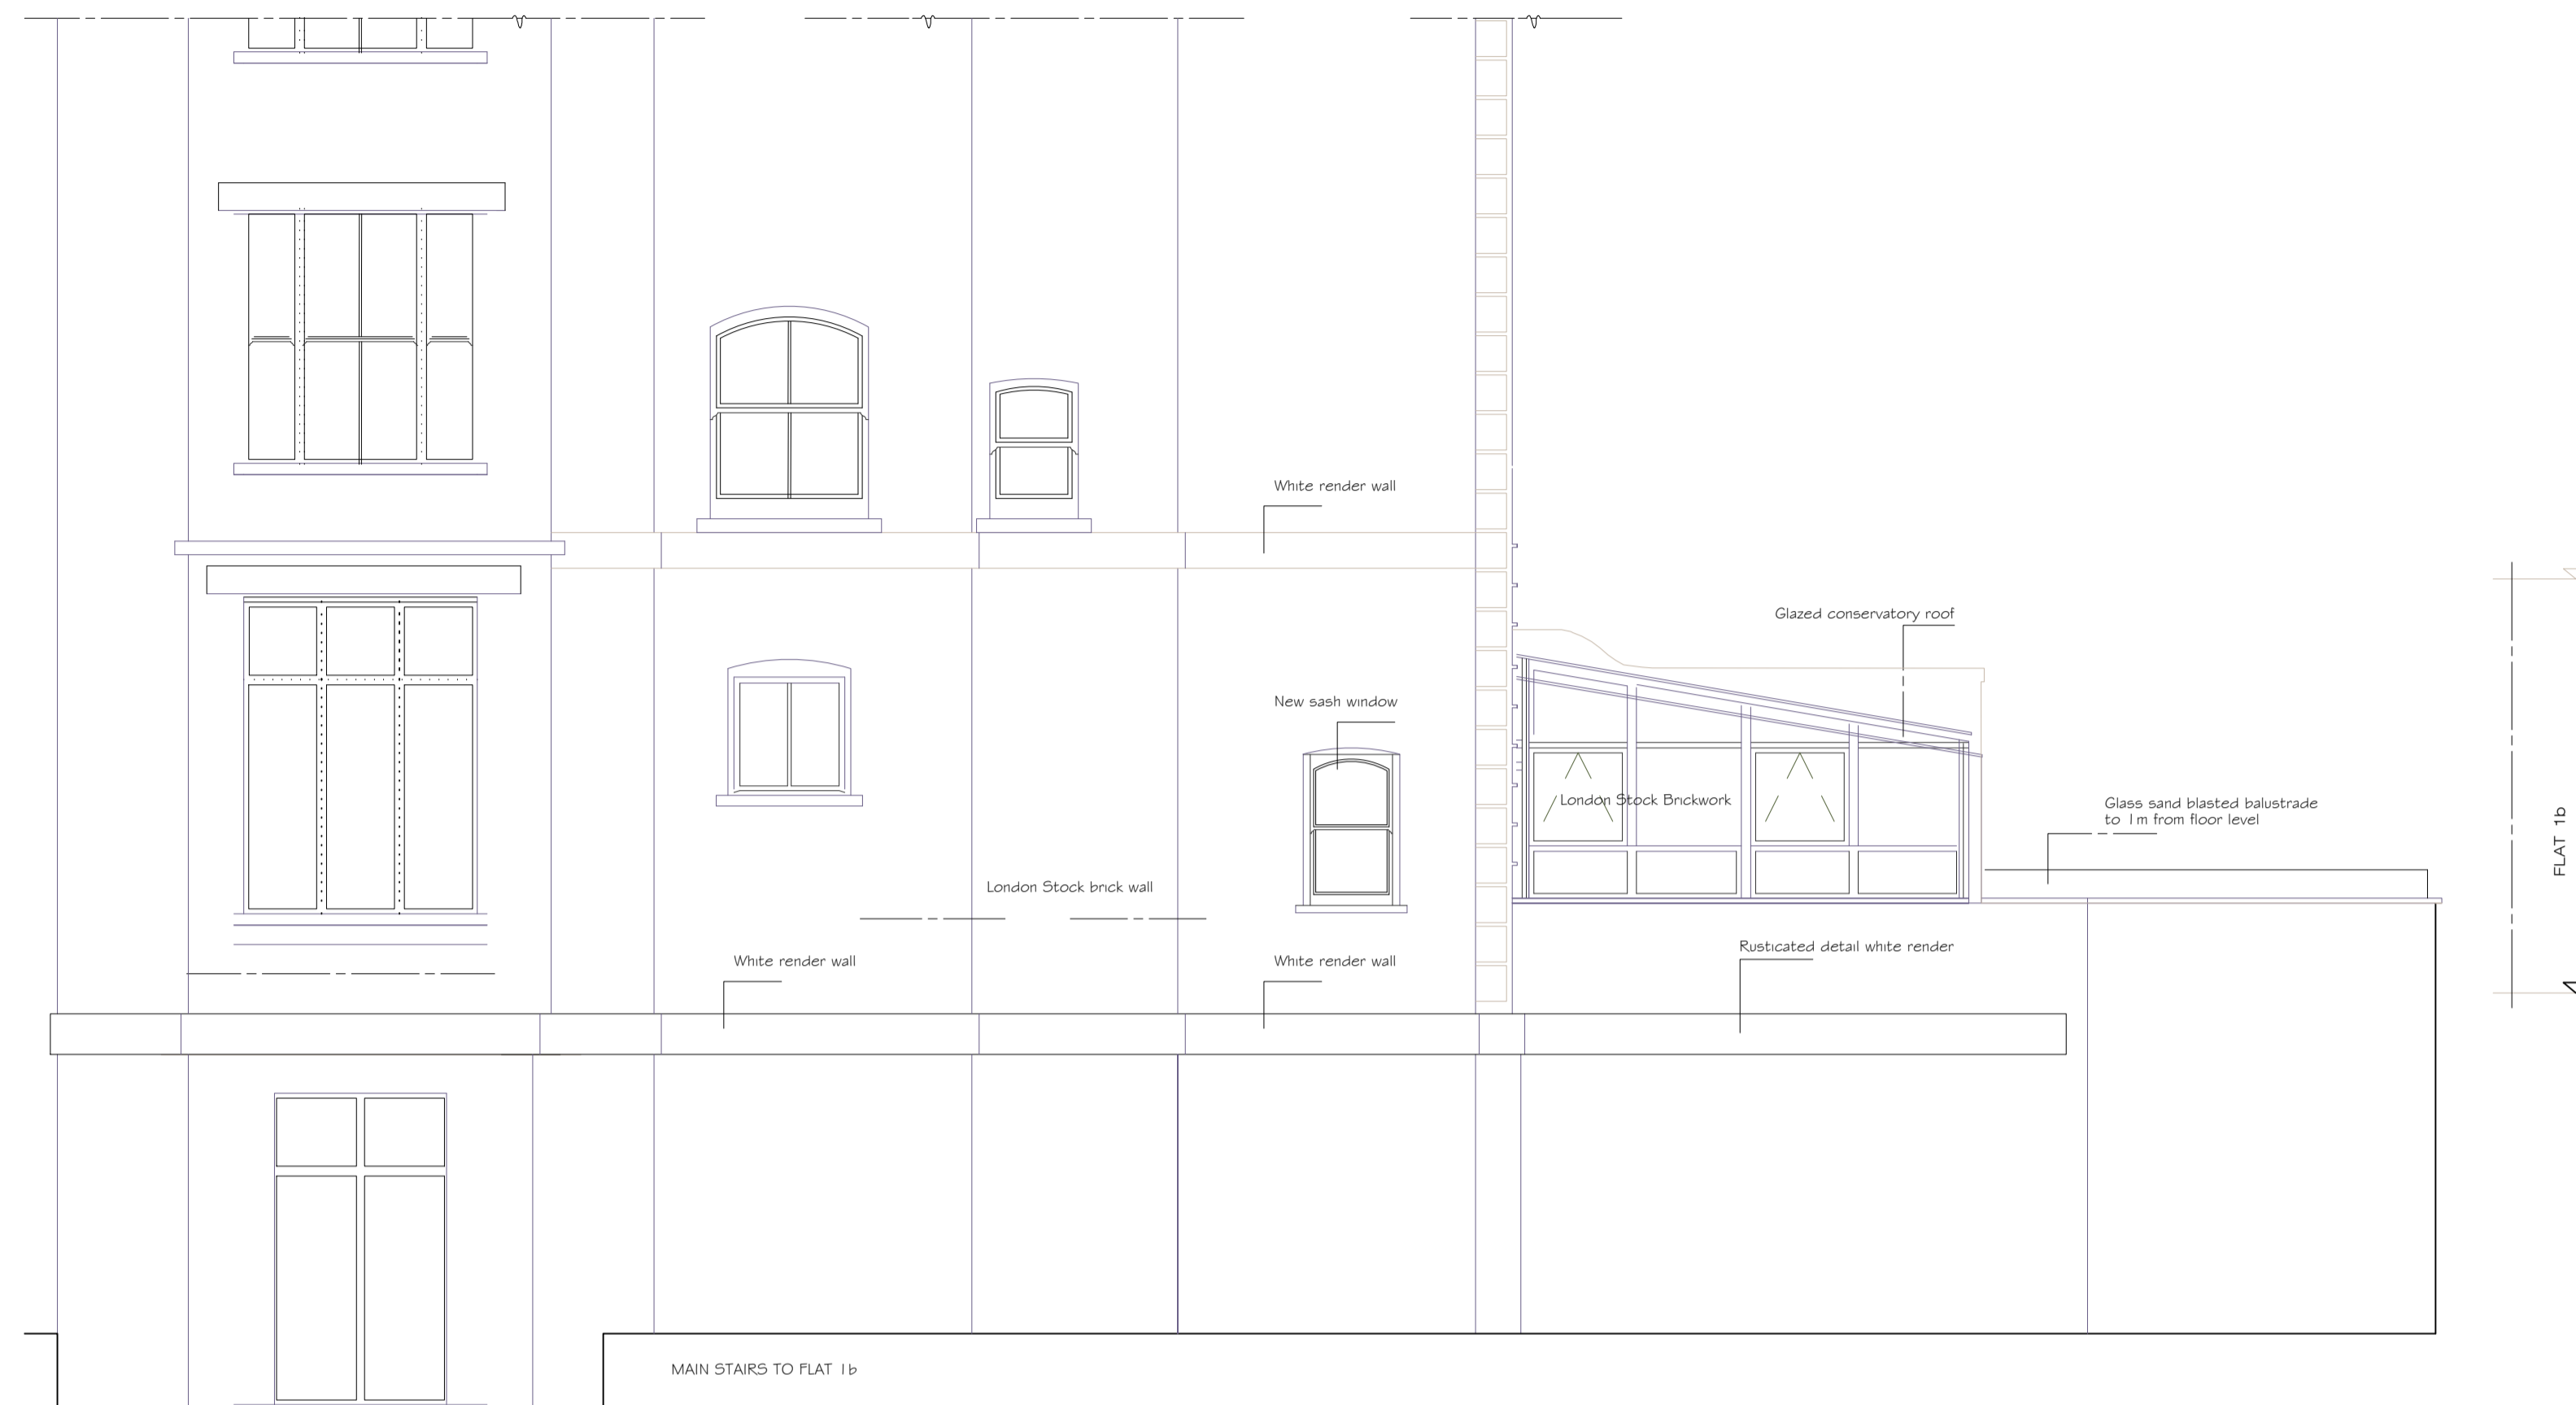

CONSERVATORY ELEVATION B - B
PROPOSED REAR ELEVATION B - B



CONSERVATORY SECTION A - A
PROPOSED CONSERVATORY SECTION A - A

REVISION

A - 14 AUGUST 2014
Drawing amended

PLANNING APPLICATIONS SET

Rev.	Date	Notes

ASB ARCHITECTS

215 West End Lane West Hampstead London NW6 1XJ
T: 020 7431 5221 F: 02074315114 E: amos@asbarchitects.com

Project **1 B FELLOW ROAD LONDON NW3 3LR**

Drawing **EXISTING ELEVATIONS A AND B**

Dwg status	-	Date ©	JULY 2014
Project Ref	2771 A1	Printing	-
SCALE	1: 50	Sheet size	A1

Dwg No	Rev.
08	A