




01
(011700)

FRONT ELEVATION
As Proposed

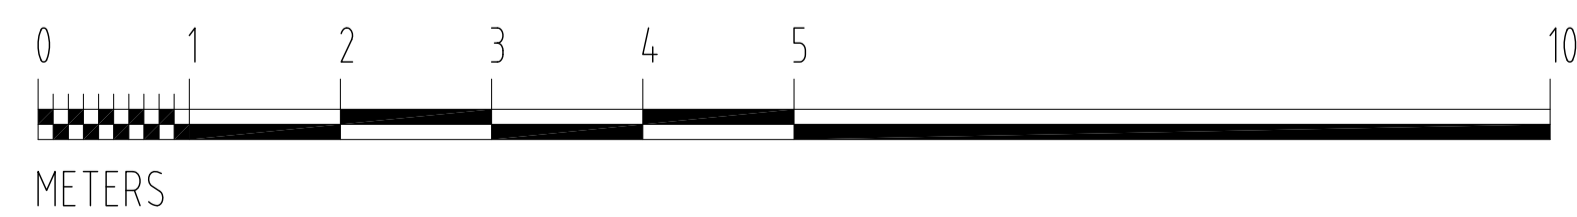

02
(011700)

REAR ELEVATION
As Proposed

KEY
EXISTING FABRIC

2015.02.13 Planning Issue
REV. ISSUE DATE REVISION NOTES

GENERAL NOTES
Do not scale. All written dimensions must be checked on site before work commences on site or in shop. Figure dimensions take preference over those scaled. Discrepancies, where identified, must be reported to the Architect immediately.

Any areas indicated on this drawing are for guidance purposes only. No responsibility is taken for their accuracy.

All work must be carried out in accordance with the Building Regulations and to the satisfaction of the Local Authority.

STATUS
PLANNING

Garnett+Partners LLP
Holborn Hall
195 High Holborn
London WC1V 7BD
Tel. +44 (0)20 7404 7677
Fax. +44 (0)20 7404 6648
mail@garnettpartners.com
www.garnettpartners.com

architects / planners / designers

**GARNETT
+PARTNERS**

CLIENT
Private Client

PROJECT
5 John Street, London

DRAWING TITLE
General Arrangement
Proposed Elevations

SCALE 1:50 @ A1 DATE December '14

JOB NO. 802 DWG NO. (011700) REV. -