


Do not scale off this drawing.
 Work from the indicated dimensions only.
 All site dimensions to be verified by Contractor and any discrepancies reported back to designer.
 All fixings to be concealed unless otherwise noted.
 All dimensions in millimetres unless otherwise noted.
 Structural stability of all items to be confirmed by contractor, drawings represent design intent only.
 All work to conform to British Standards and any required planning regulations.
 All designs subject to copyright.
 Refer to structural engineer's drawings for structural information.

DRAWING NUMBERING
 JOB NUMBER
 00 - Floor Level: B1-Baseament Level 1, 00-Ground Floor, 01-First Floor, 02-Second Floor, etc).
 01 - Area
 01 - Drawing Type
 01-GENERAL ARRANGEMENT PLAN, 02-RCP PLAN
 03-FLOOR FINISHES, 04-ELEVATIONS,
 05-JOINERY/DETAILS
 01 - Sheet #.

1000-00-01-01-01

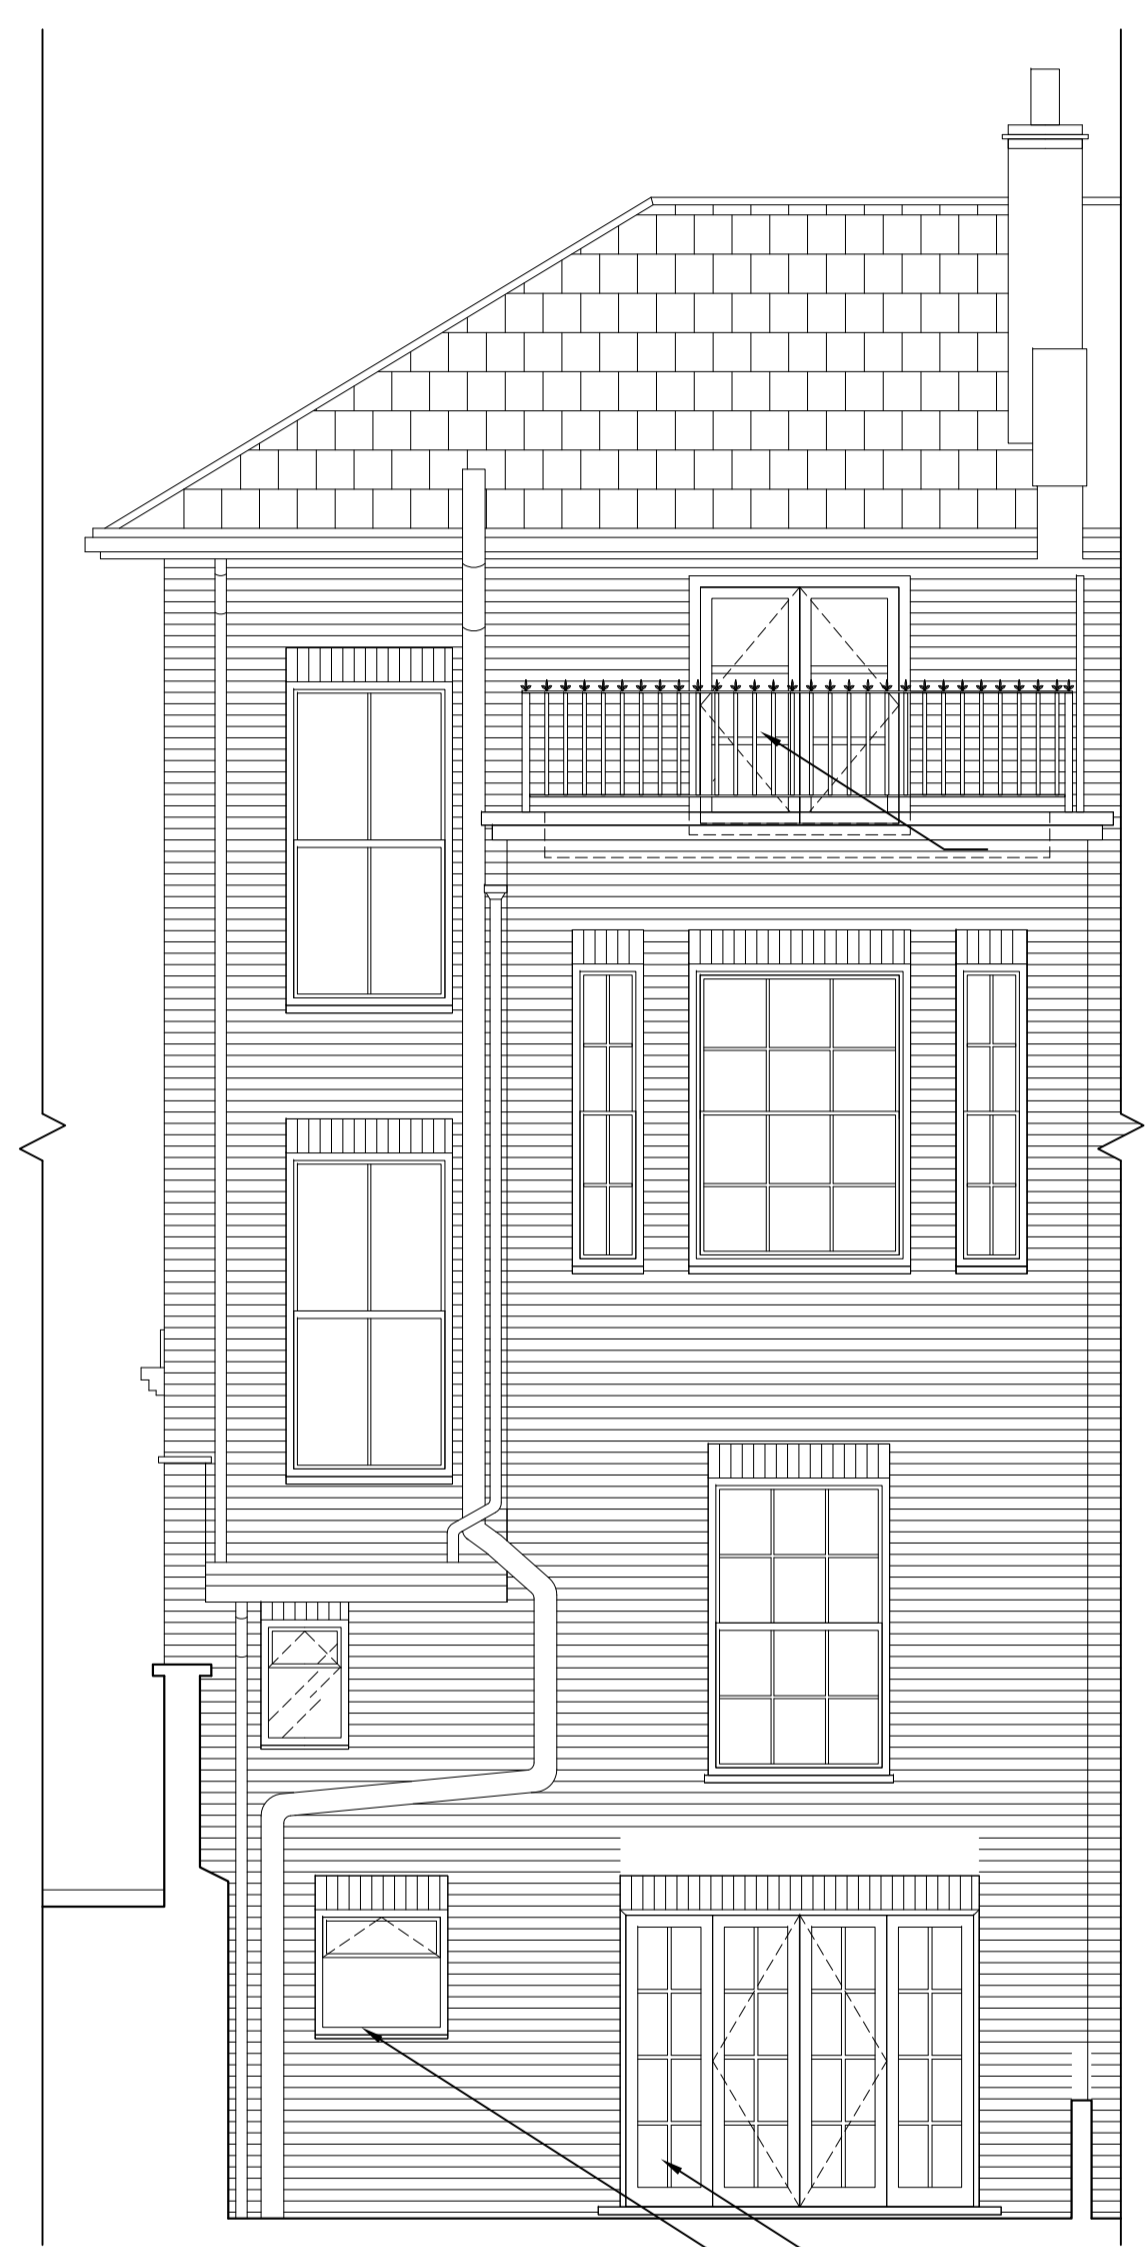


CURRENTLY AWAITING PLANNING APPROVAL FOR REMOVAL OF EXISTING FRENCH WINDOWS + SIDE WINDOW, TO BE REPLACED WITH HARDWOOD BI-FOLD DOORS (PLANNING APPLICATION REF. 2014/7586/F)

1 REAR ELEVATION : EXISTING
 Scale 1:50



2 SIDE (CHALCOT ROAD) ELEVATION : EXISTING
 Scale 1:50

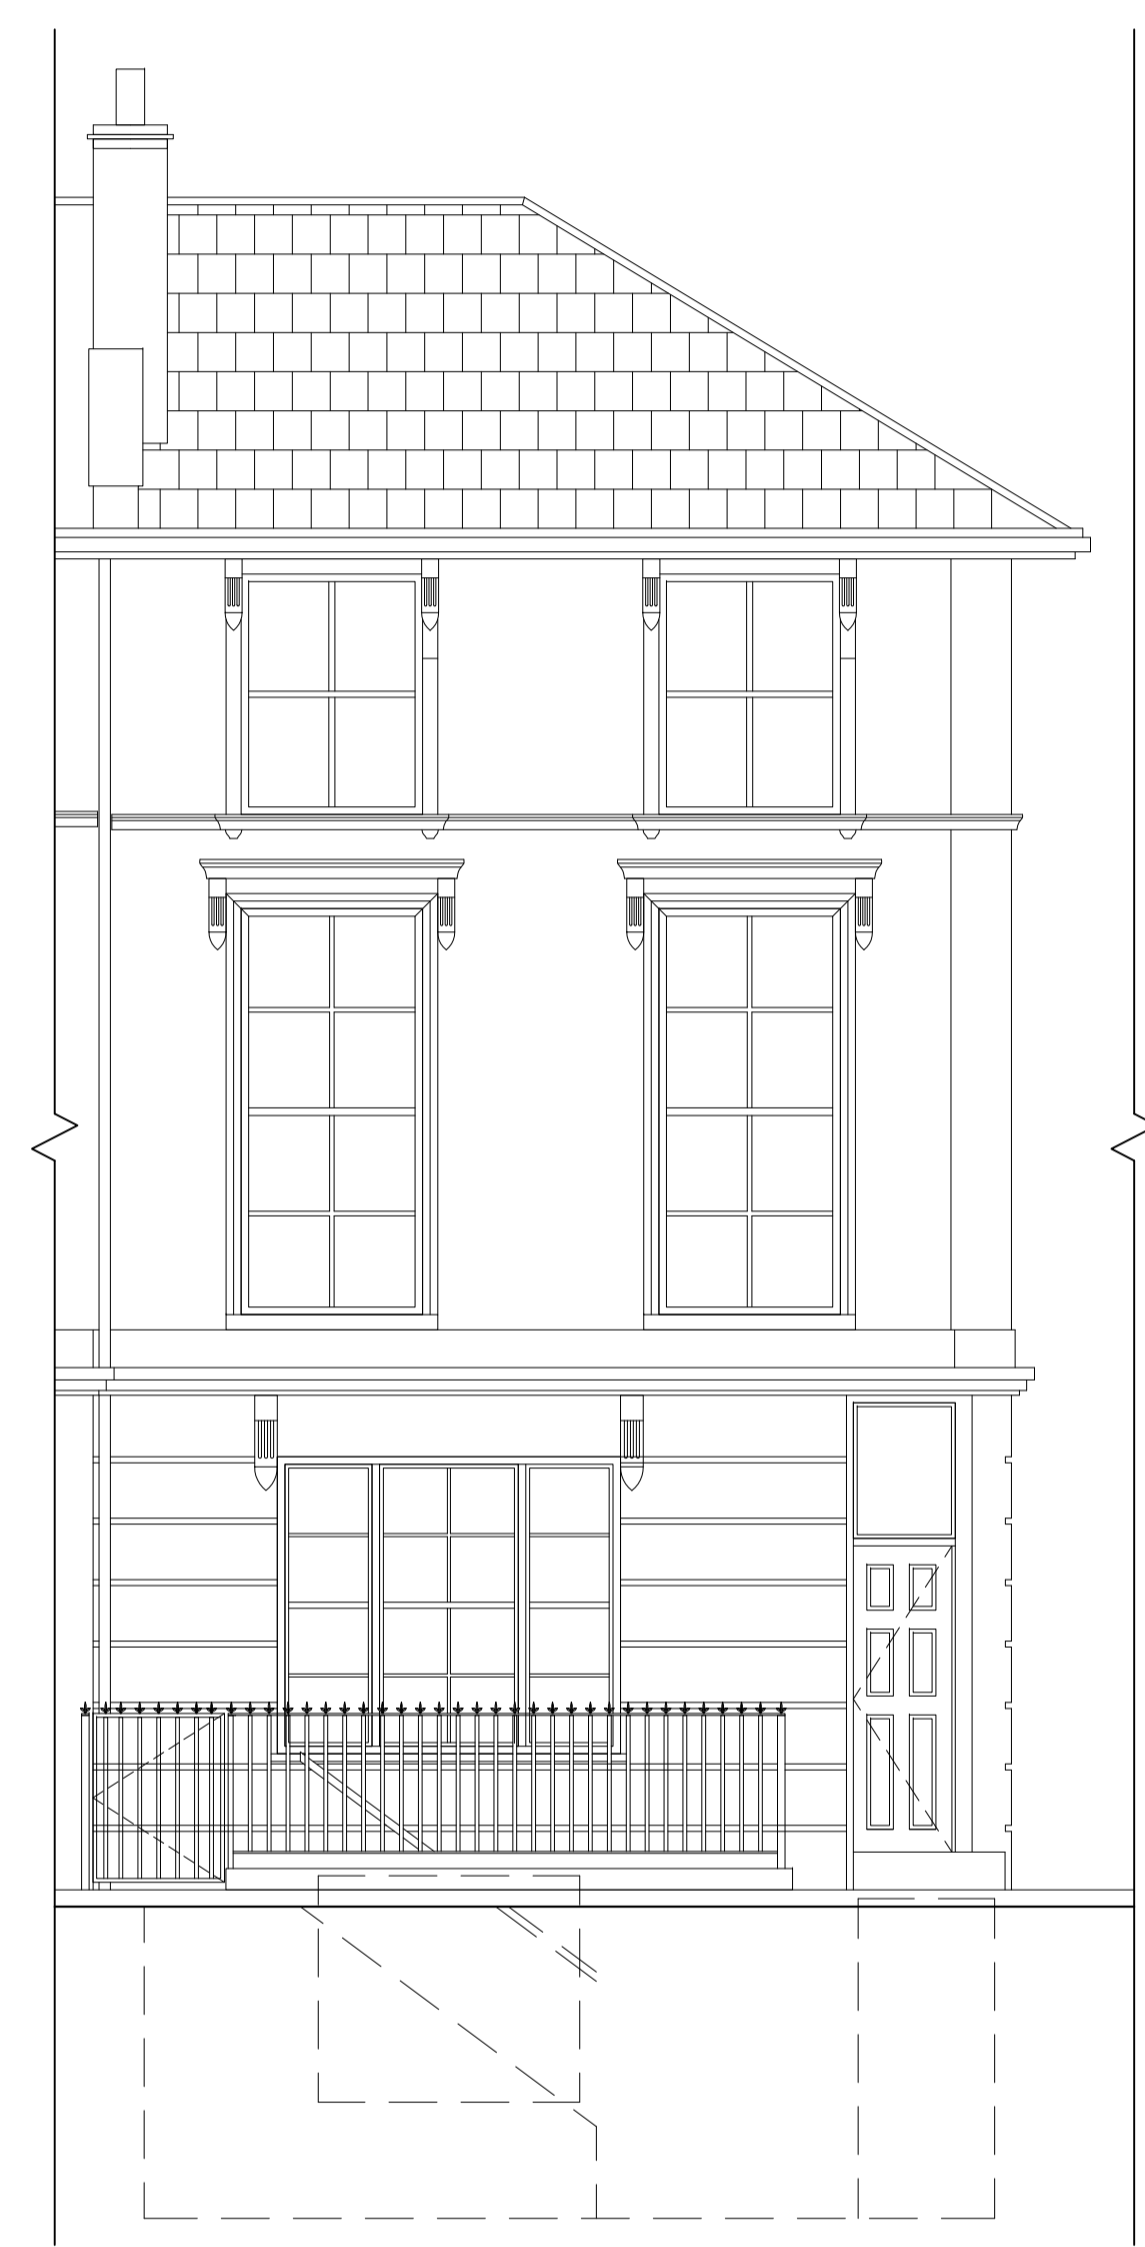

3 FRONT (EDIS STREET) ELEVATION : EXISTING
 Scale 1:50

NO	DATE	DESCRIPTION	BY
1	17/2/15	FIRST ISSUE : ISSUED FOR PLANNING	NC

DESIGN  **CansfieldDesign**
 architectural interiors+exteriors
 manger house
 62a highgate high street
 london
 N6 5HX
 t : 0797 33 66 658
 www.cansfielddesign.com

CLIENT
 Chris Savva

PROJECT
 31 Edis Street
 London
 NW1 8LE

DRAWING TITLE
 exterior elevations : existing

SCALE@A1	DATE	DRAWN	CHECK
1:50	feb 2015	nc	

JOB No.	DRAWING No.	REV.
1009	1009-EX-EL-04-02	/