


4 Existing Side Elevation.



5 Existing Front Elevation.

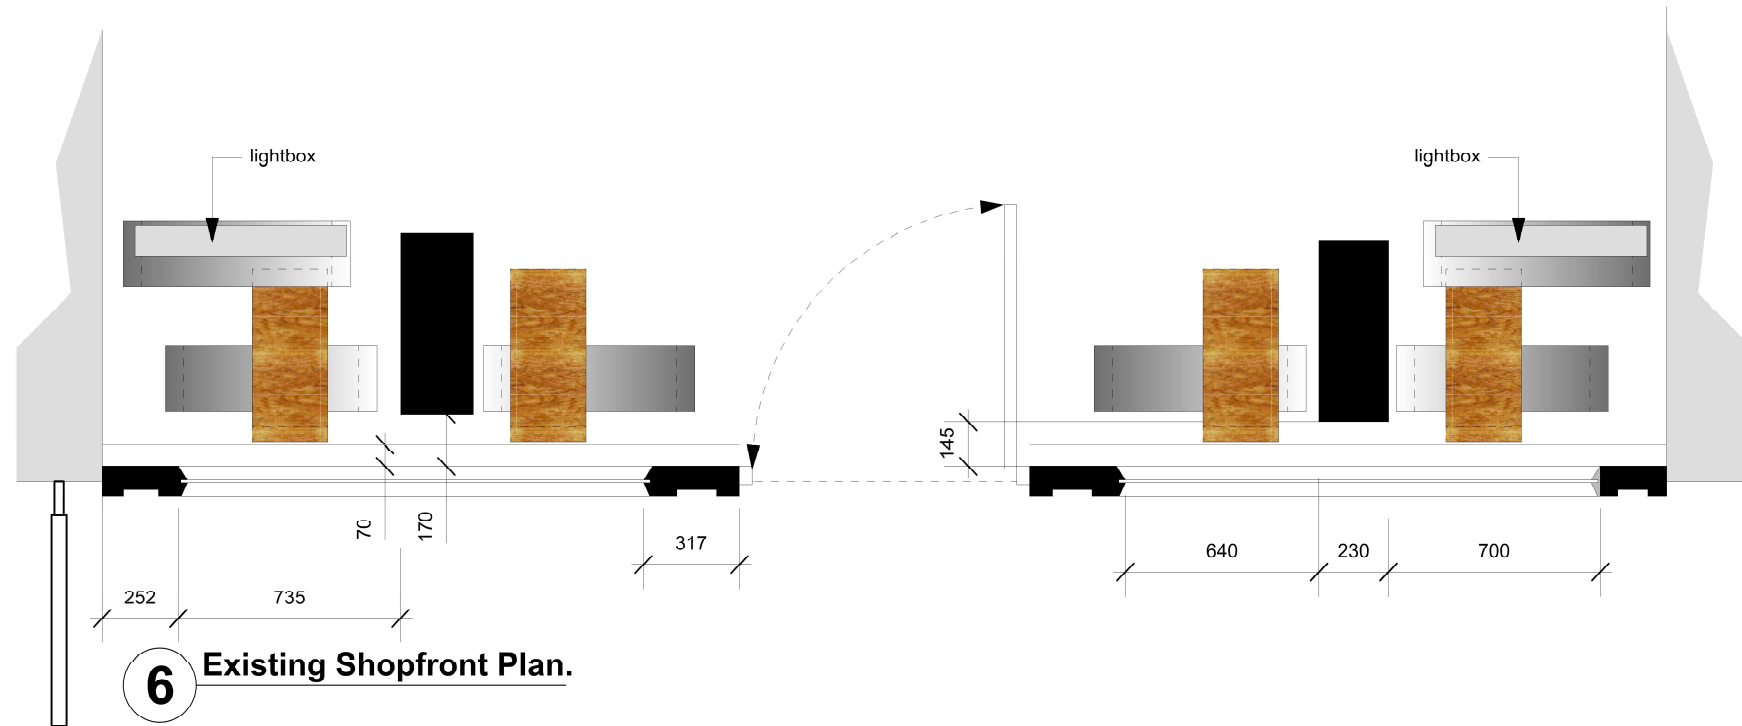

6 Existing Shopfront Plan.

JOB TITLE: <b>Monmouth Street, Covent Garden.</b>	
DRAWING TITLE: <b>Existing Shop Front Elevation.</b>	
DATE	SCALE
19th February 2014.	1:25 @ A3.
DRAWING NUMBER	DRAWN BY
MONM / COV / 004.	J T Griffiths.

"L'Oreal (U.K.) Limited ("L'Oreal") does not make any representation or warranty as to the accuracy of completeness or otherwise of the design concept, or the reasonableness of any assumptions on which the design concept may be based. The design concept supplied by L'Oreal is subject to the supplier's own due diligence. L'Oreal accepts no liability arising or resulting from the use of the design concept, or any omissions from or deficiencies in the design concept. The supplier shall be solely responsible for the drawings, specifications, construction means, methods, techniques, sequences and procedures as well as preparing and updating the health and safety file (the "Works"). Drawings and specifications provided by the supplier to L'Oreal shall indicate by stamp, date and signature of the person responsible for the review that the supplier has reviewed and approached each one of them. The supplier must comply with the laws, rules, regulations, and / or codes which are or become in force during the performance of the works and which relates to the work, to the preservation of the public health and to construction and design safety. Copyright L'Oreal (U.K.) Limited 2014"

L'Oreal Luxury Products Ltd.  
255, Hammersmith Road,  
London,  
W6 8AZ.  
Tel: 020-8762 4040.  
Fax: 020-8762 4151.

