



**ROOF PLAN SURVEY**

SCALE 1:100@A3

LINEAR SCALE @ 1:100

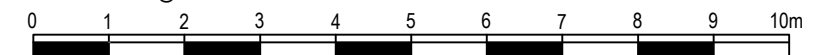


GENERAL NOTES: 1. THIS DRAWING IS COPYRIGHT STUDIO BEDNARSKI LTD 2. DO NOT SCALE DIMENSIONS FROM THE DRAWINGS 3. IF ANY DISCREPANCIES ARE FOUND ON THE DRAWINGS THESE MUST BE BROUGHT TO THE ATTENTION OF THE ARCHITECT FOR RESOLUTION	REVISIONS:						<b>STUDIO BEDNARSKI LTD</b> ARCHITECTURE 37 @ Pall Mall Deposit, London W10 6BL, United Kingdom T: 020 8962 8962, F: 020 8962 8642, www.studio-bednarski.com Structural Engineer: Environmental Engineer:	PROJECT <b>46 Inverness Street, London NW1HB</b> CLIENT <b>C. Hancock &amp; T. Robinson</b>		DRAWING <b>SURVEY ROOF PLAN</b> SCALE 1:100 @ A3	DATE 18.02.15	REVISION N/A
	REV -	REV -	REV -	REV -	REV -	REV -		DRAWING NO. <b>214/EX/02</b>	FOR PLANNING STATUS			

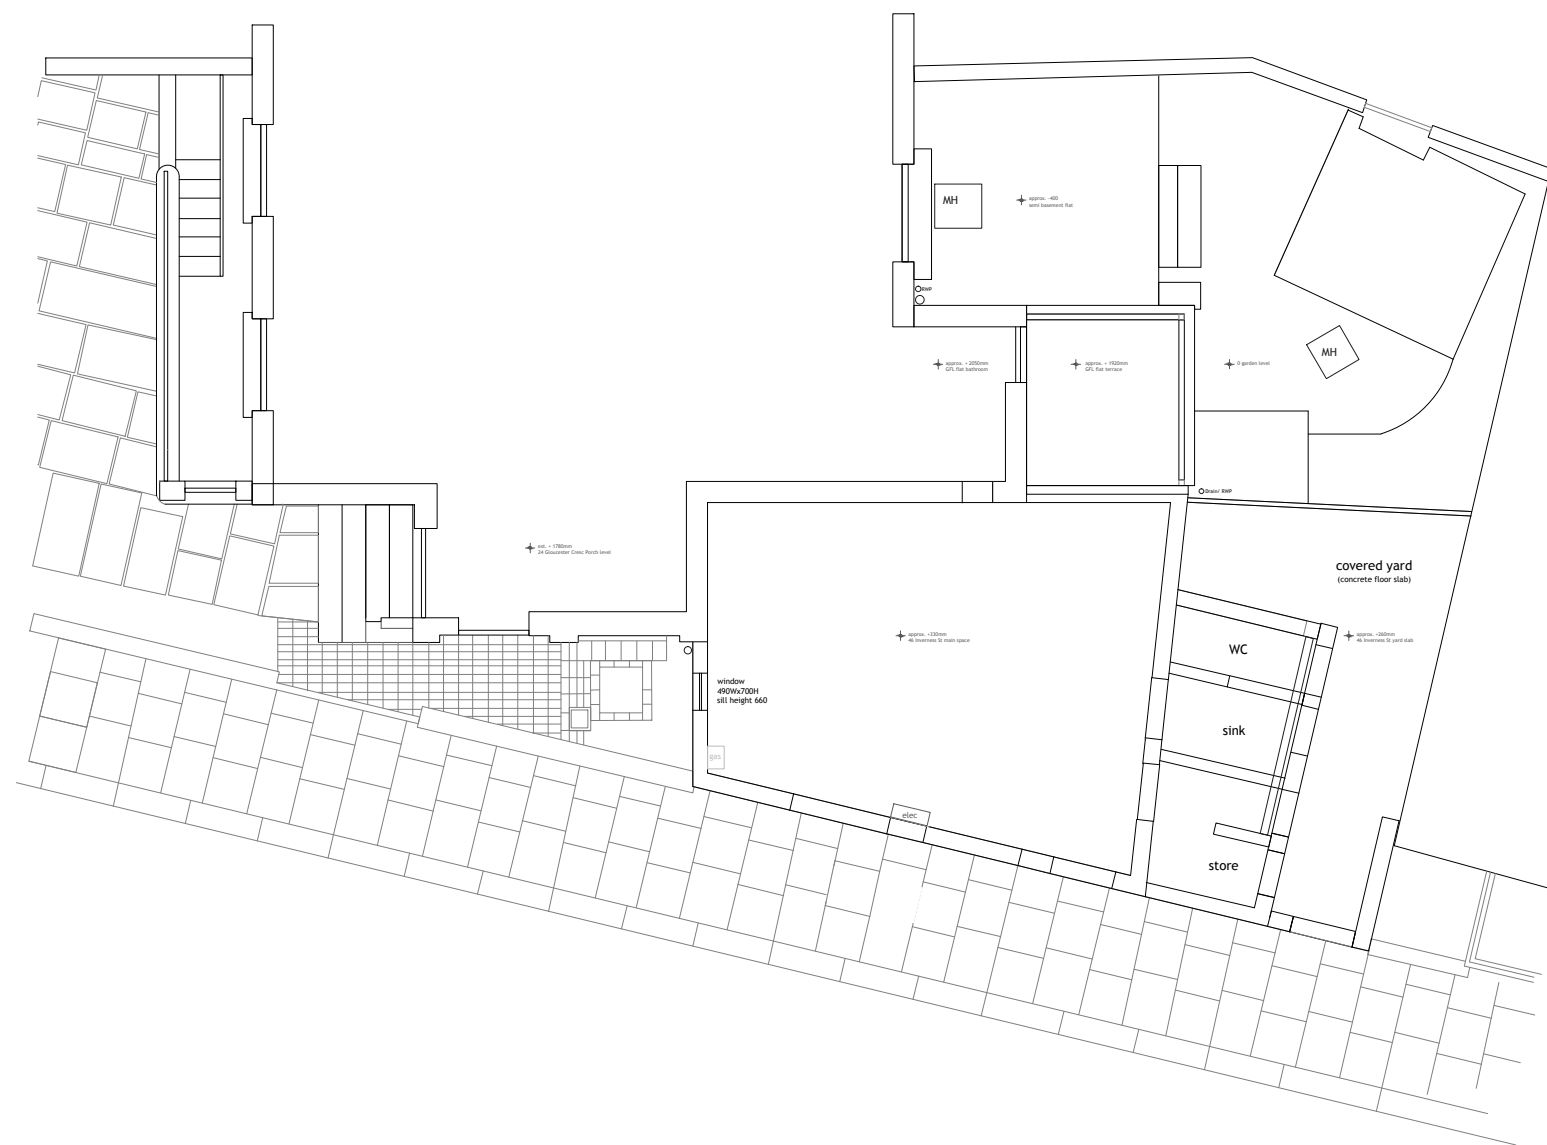

**EXISTING PLAN**



SCALE 1:100@A3

LINEAR SCALE @ 1:100

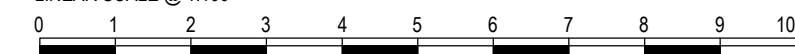


GENERAL NOTES:		REVISIONS:					<b>STUDIO BEDNARSKI</b> ARCHITECTURE 37 @ Pall Mall Deposit, London W10 6BL, United Kingdom T: 020 8962 8962, F: 020 8962 8642, www.studio-bednarski.com Structural Engineer: Environmental Engineer:		46 Inverness Street, London NW1HB PROJECT C. Hancock & T. Robinson CLIENT SURVEY PLAN DRAWING NO.		18.02.15	N/A
1. THIS DRAWING IS COPYRIGHT STUDIO BEDNARSKI LTD 2. DO NOT SCALE DIMENSIONS FROM THE DRAWINGS 3. IF ANY DISCREPANCIES ARE FOUND ON THE DRAWINGS THESE MUST BE BROUGHT TO THE ATTENTION OF THE ARCHITECT FOR RESOLUTION		REV -	REV -	REV -	REV -	REV -	REV -	1:100 @ A3	FOR PLANNING	214/EX/03		

KEY PLAN (not to scale)

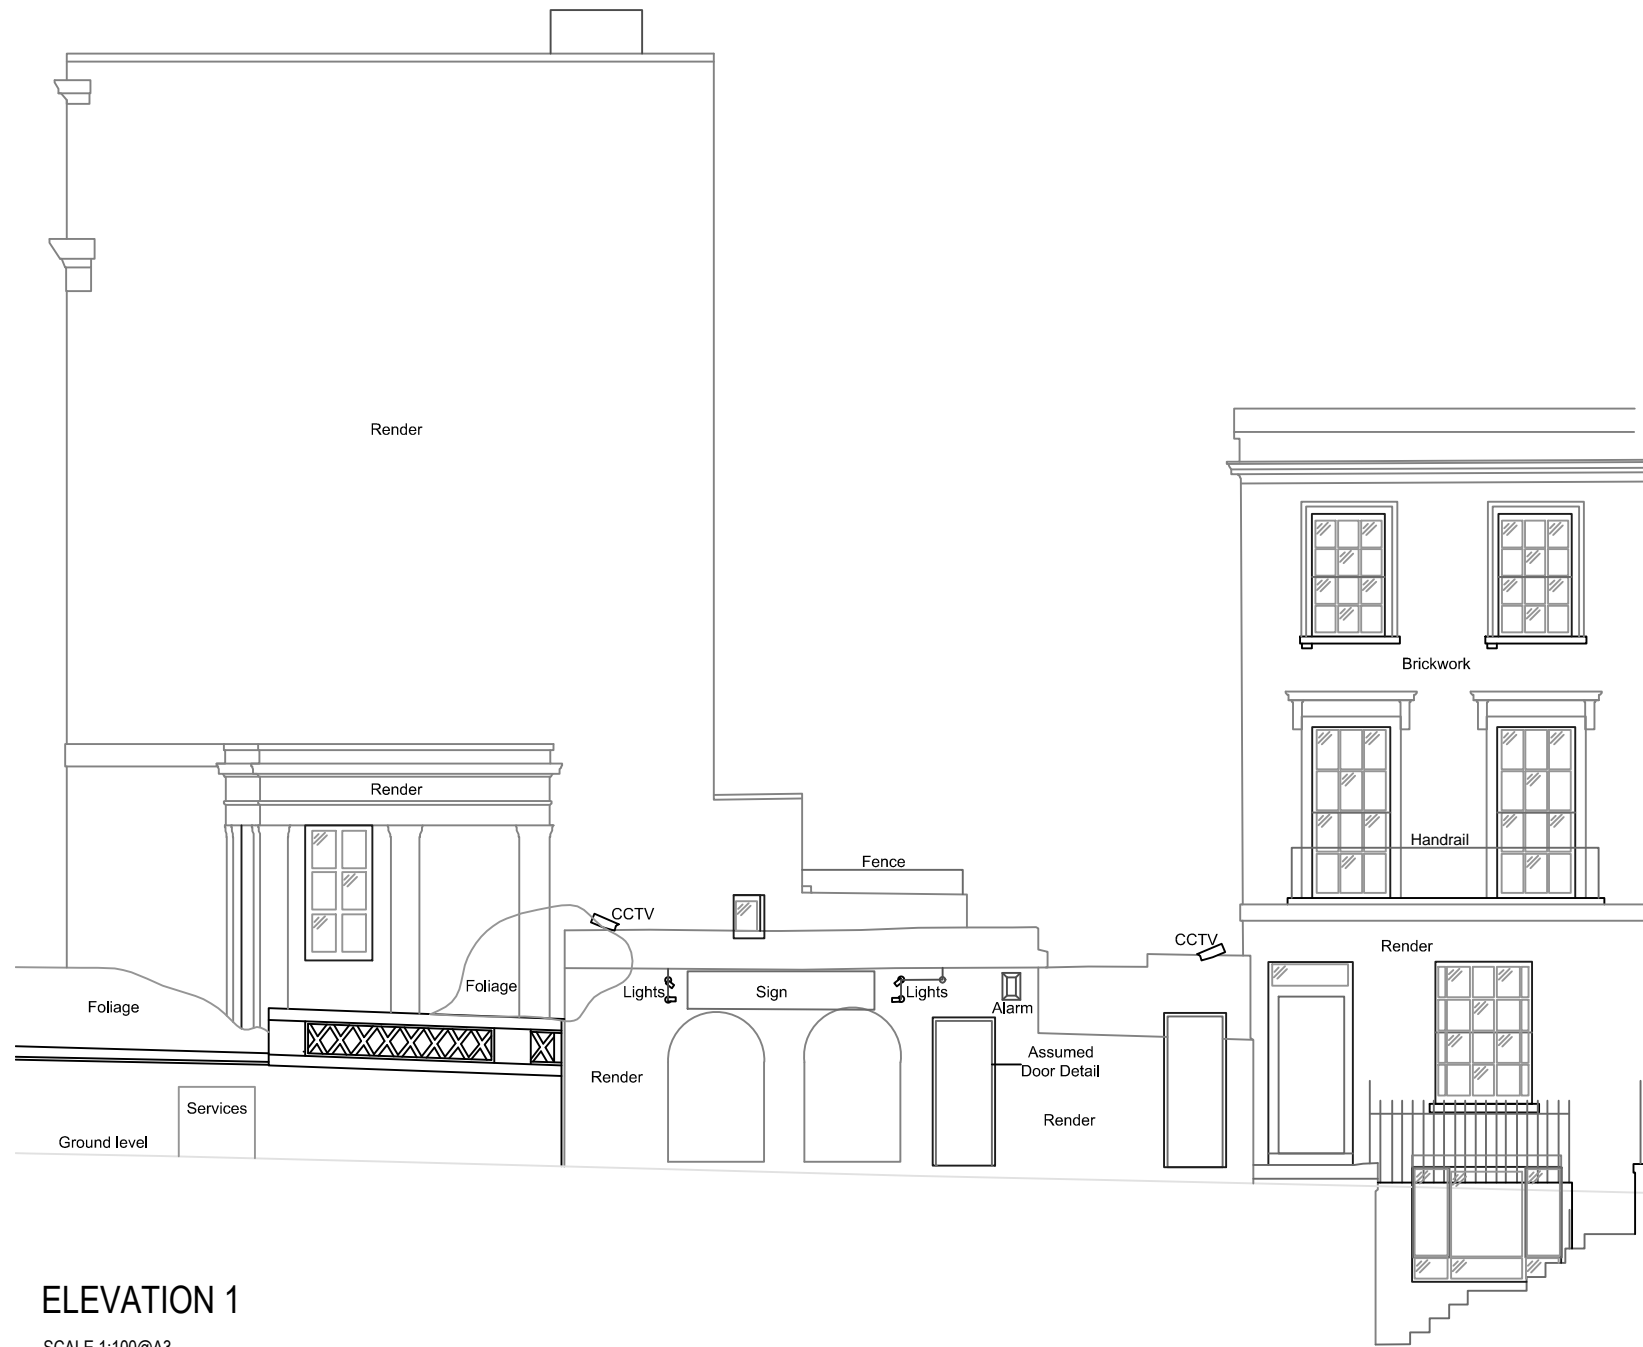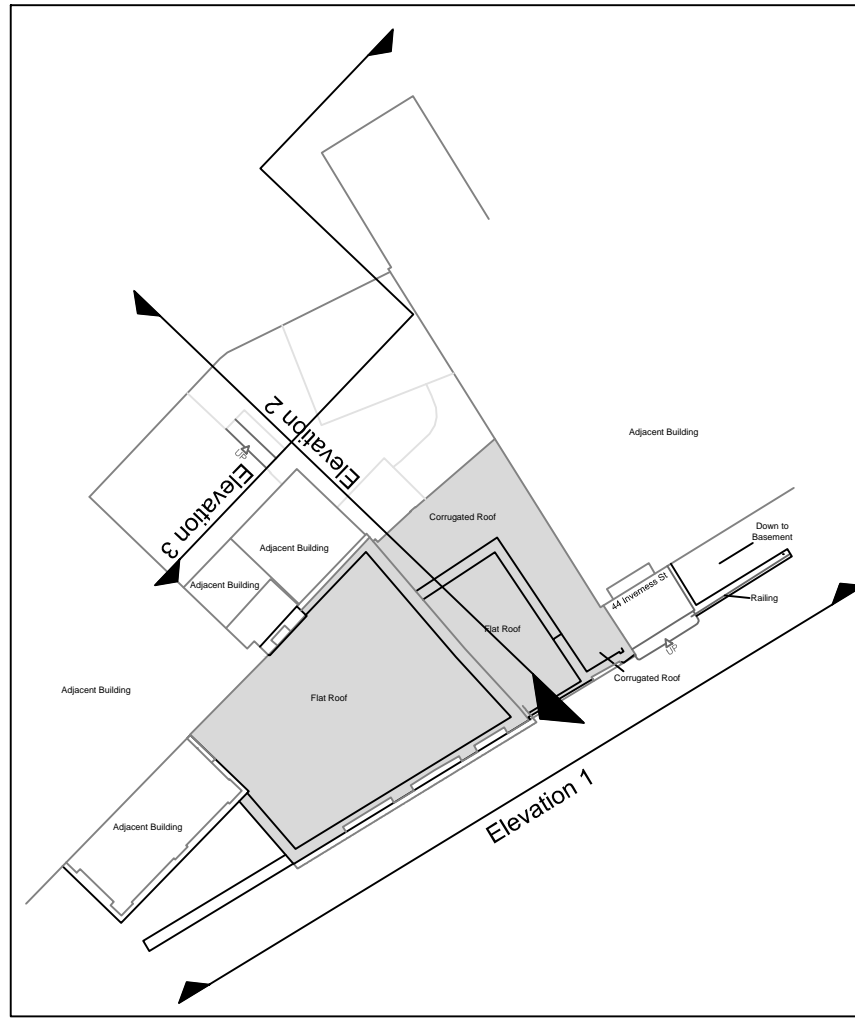


ELEVATION 1  
SCALE 1:100@A3

LINEAR SCALE @ 1:100

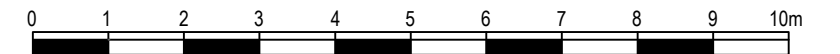


GENERAL NOTES:		REVISIONS:						<b>STUDIO BEDNARSKI</b> ARCHITECTURE 37 @ Pall Mall Deposit, London W10 6BL, United Kingdom T: 020 8962 8962, F: 020 8962 8642, www.studio-bednarski.com		46 Inverness Street, London NW1HB PROJECT CLIENT: C. Hancock & T. Robinson	
1. THIS DRAWING IS COPYRIGHT STUDIO BEDNARSKI LTD. 2. DO NOT SCALE DIMENSIONS FROM THE DRAWINGS. 3. IF ANY DISCREPANCIES ARE FOUND ON THE DRAWINGS THESE MUST BE BROUGHT TO THE ATTENTION OF THE ARCHITECT FOR RESOLUTION.		REV -	REV -	REV -	REV -	REV -	REV -	SURVEY ELEVATION DRAWING SCALE: 1:100 @ A3	FOR PLANNING STATUS	18.02.15 DATE N/A REVISION 214/EX/04 DRAWING NO.	

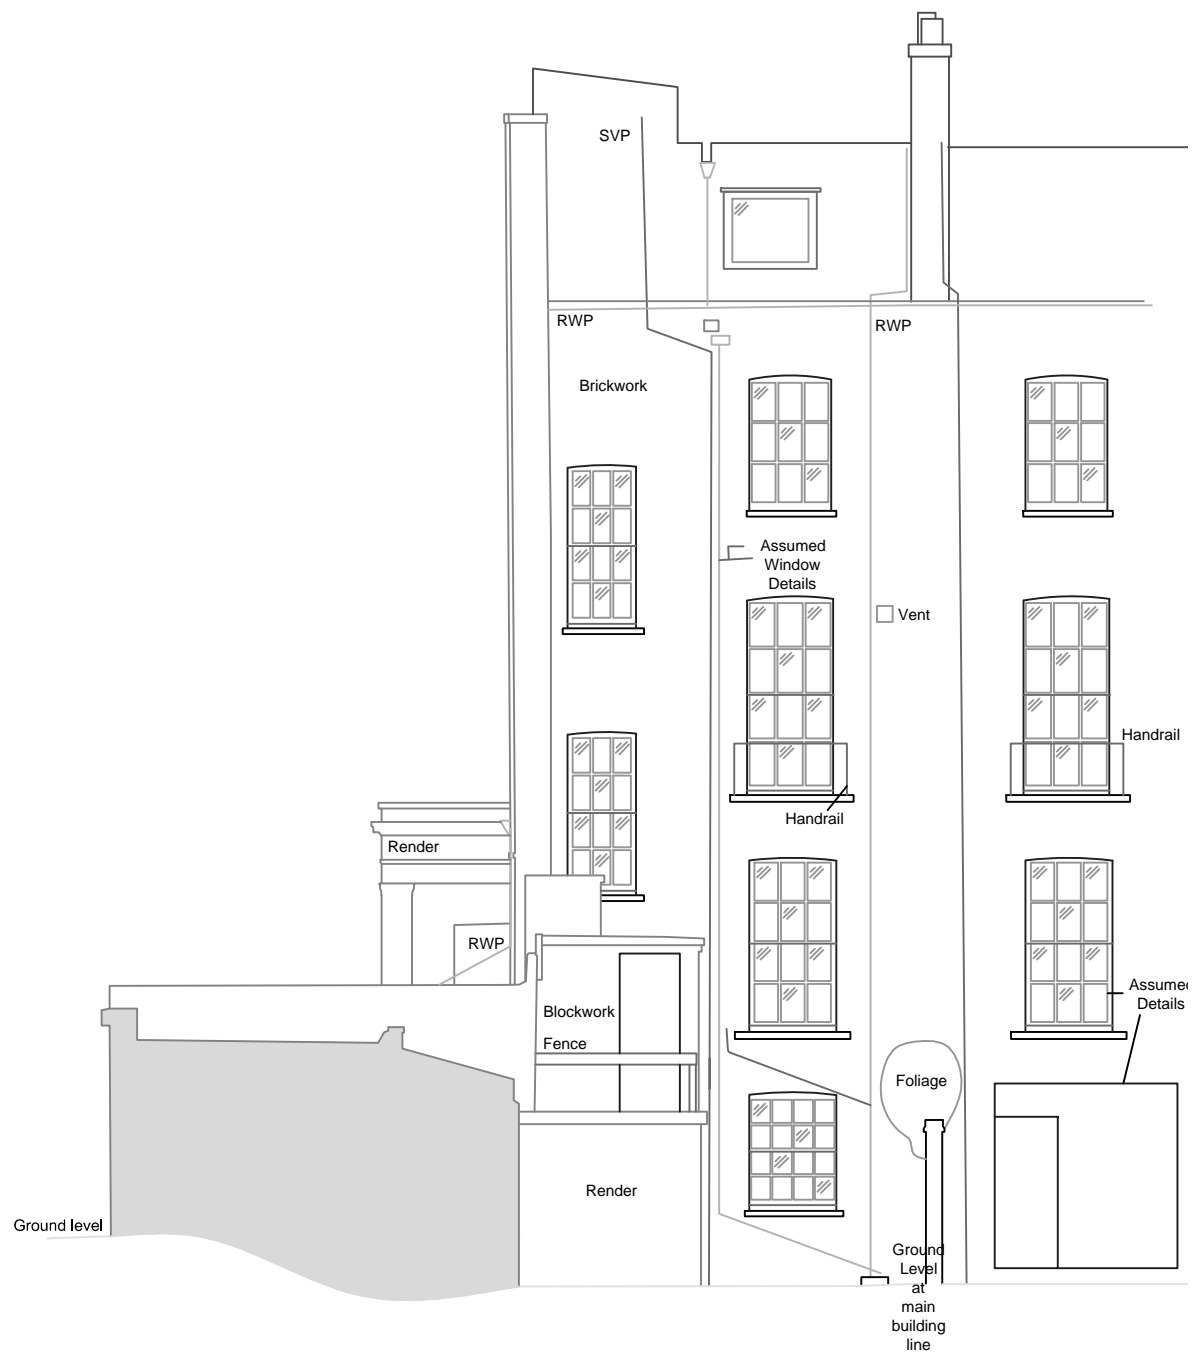

ELEVATION 2


SCALE 1:100@A3

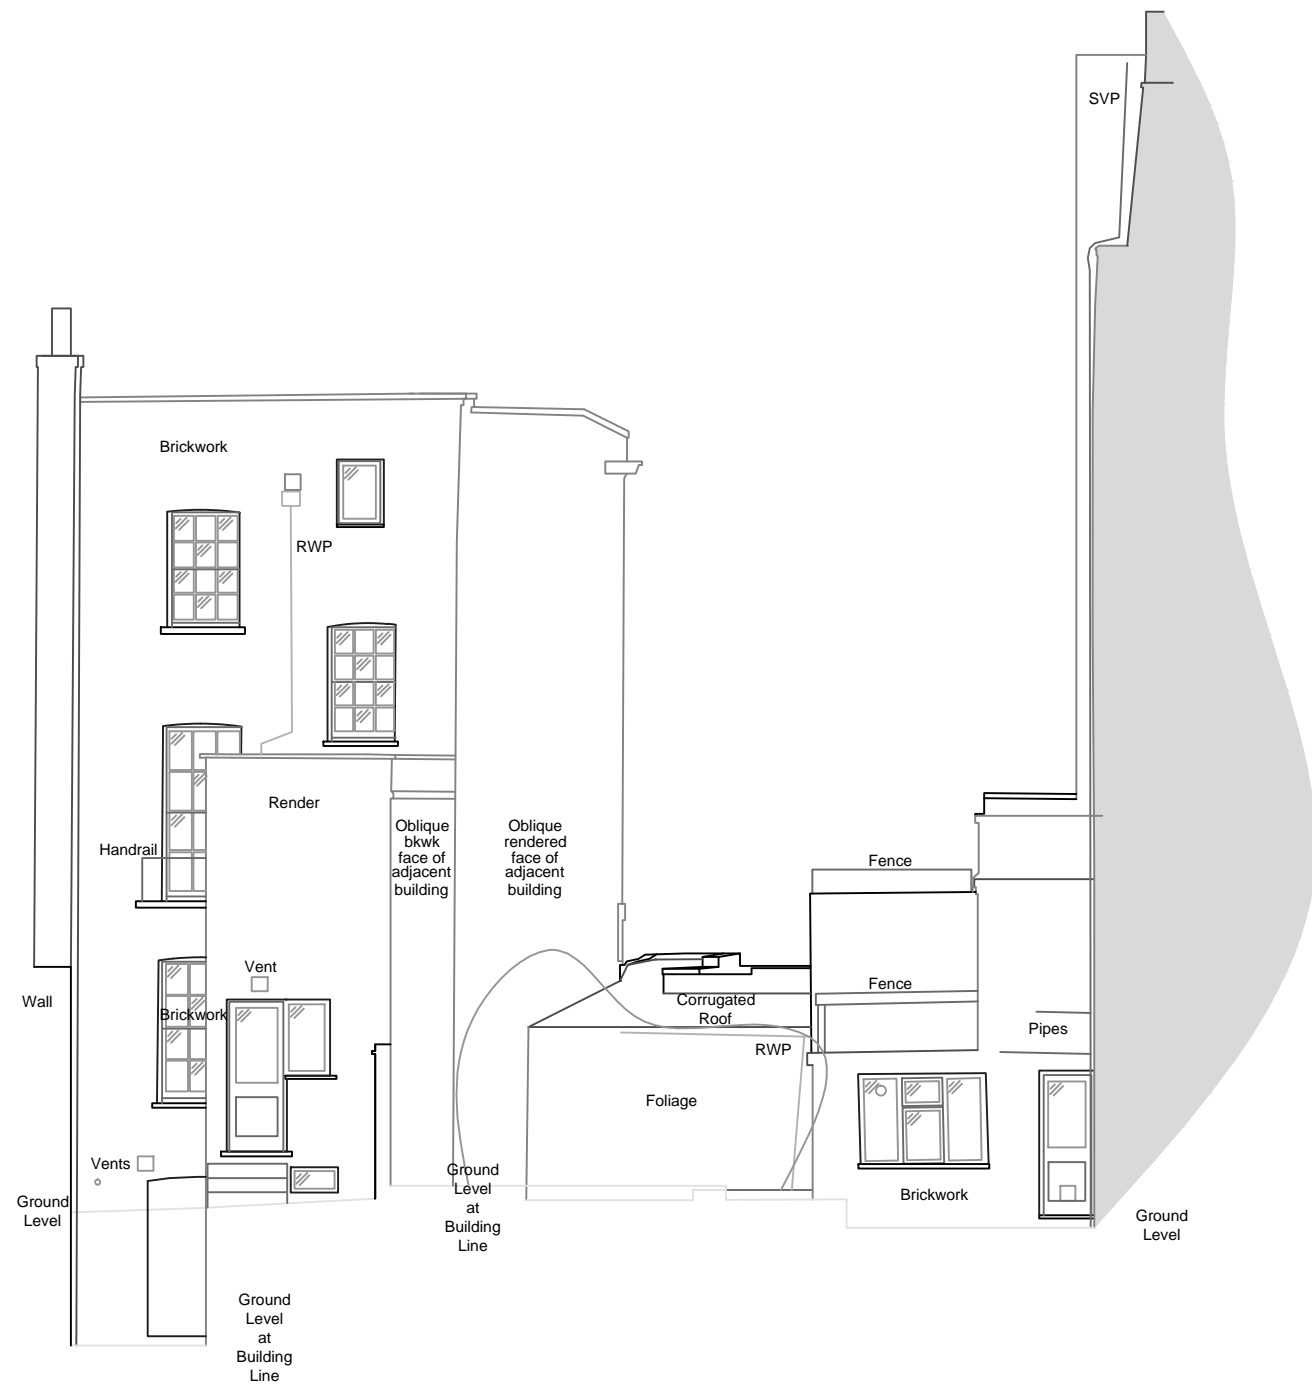



ELEVATION 3

SCALE 1:100@A3

LINEAR SCALE @ 1:100

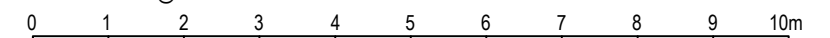


GENERAL NOTES:		REVISIONS:						STUDIO BEDNARSKI		46 Inverness Street, London NW1HB	
1. THIS DRAWING IS COPYRIGHT STUDIO BEDNARSKI LTD		REV -	REV -	REV -	REV -	REV -	REV -	ARCHITECTURE	C. Hancock & T. Robinson		
2. DO NOT SCALE DIMENSIONS FROM THE DRAWINGS								37 @ Pall Mall Deposit, London W10 6BL, United Kingdom	SURVEY ELEVATION		
3. IF ANY DISCREPANCIES ARE FOUND ON THE DRAWINGS THESE MUST BE BROUGHT TO THE ATTENTION OF THE ARCHITECT FOR RESOLUTION								T: 020 8962 8962, F: 020 8962 8642, www.studio-bednarski.com	18.02.15	N/A	
								Structural Engineer: Environmental Engineer:	1:100 @ A3	214/EX/05	
									FOR PLANNING	STATUS	

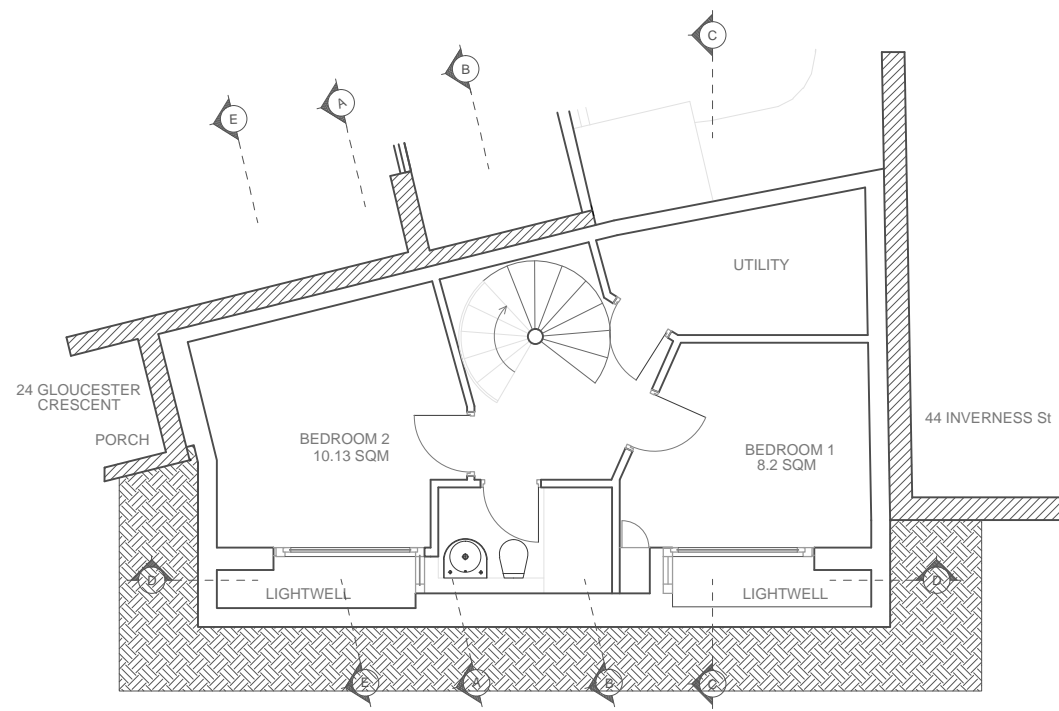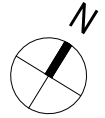


**BASEMENT PLAN**

SCALE 1:100@A3

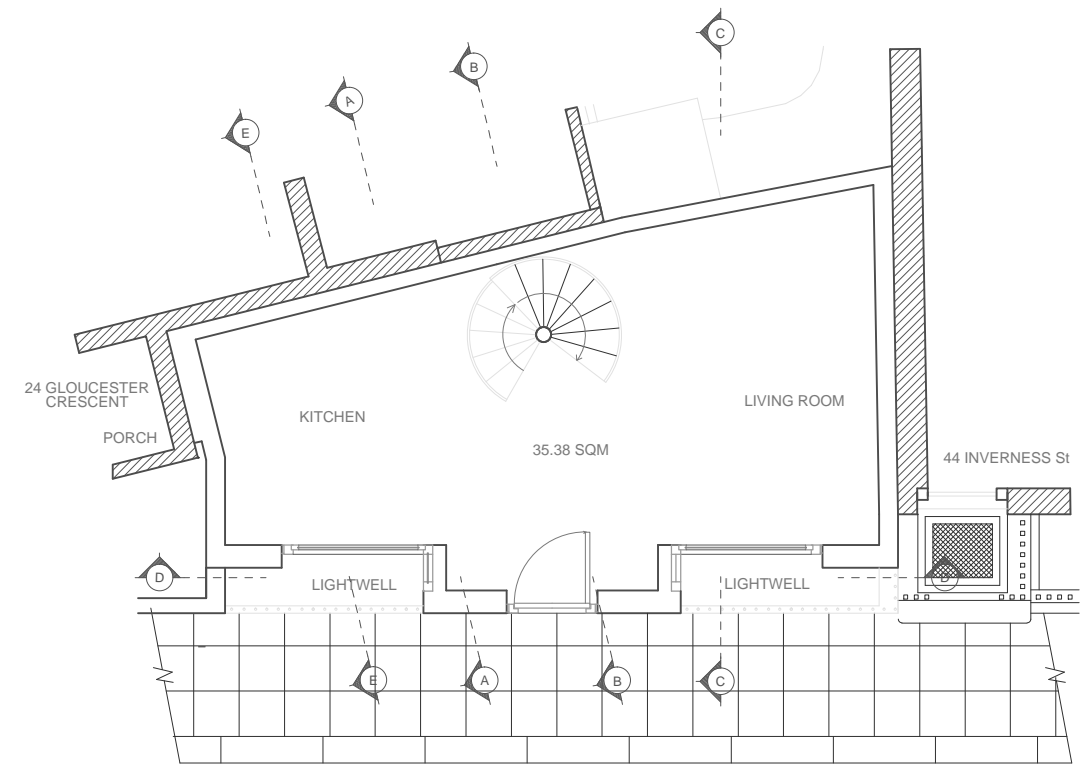


**GROUND FLOOR PLAN**

SCALE 1:100@A3

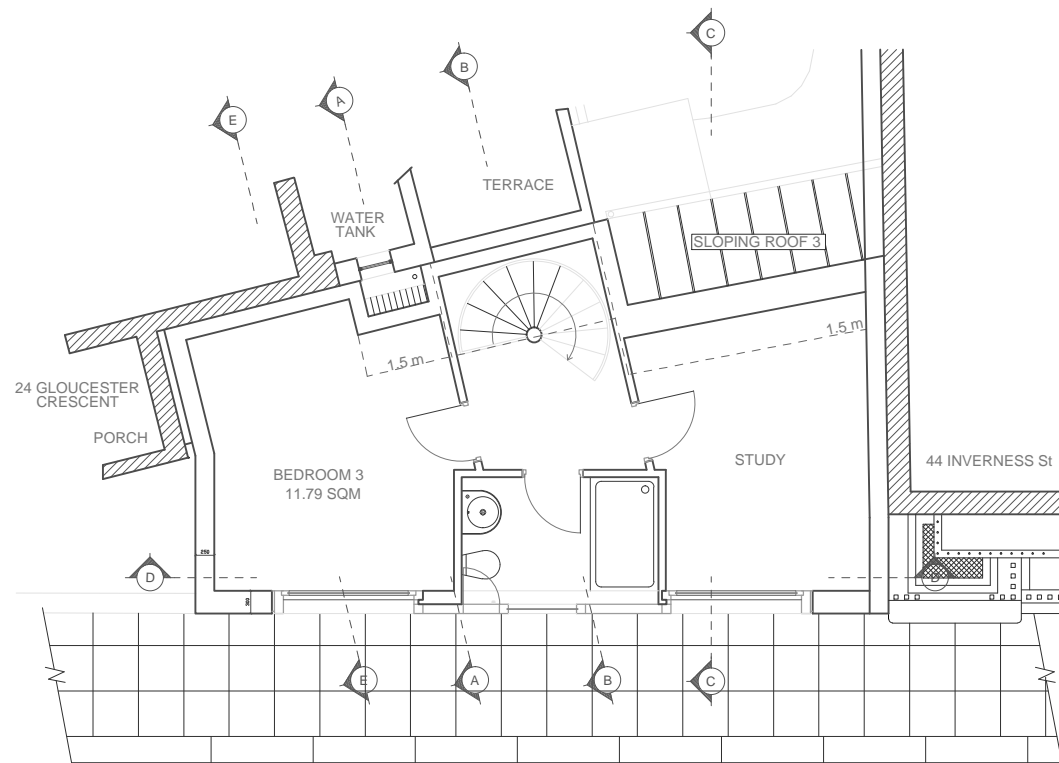

**FIRST FLOOR PLAN**


SCALE 1:100@A3

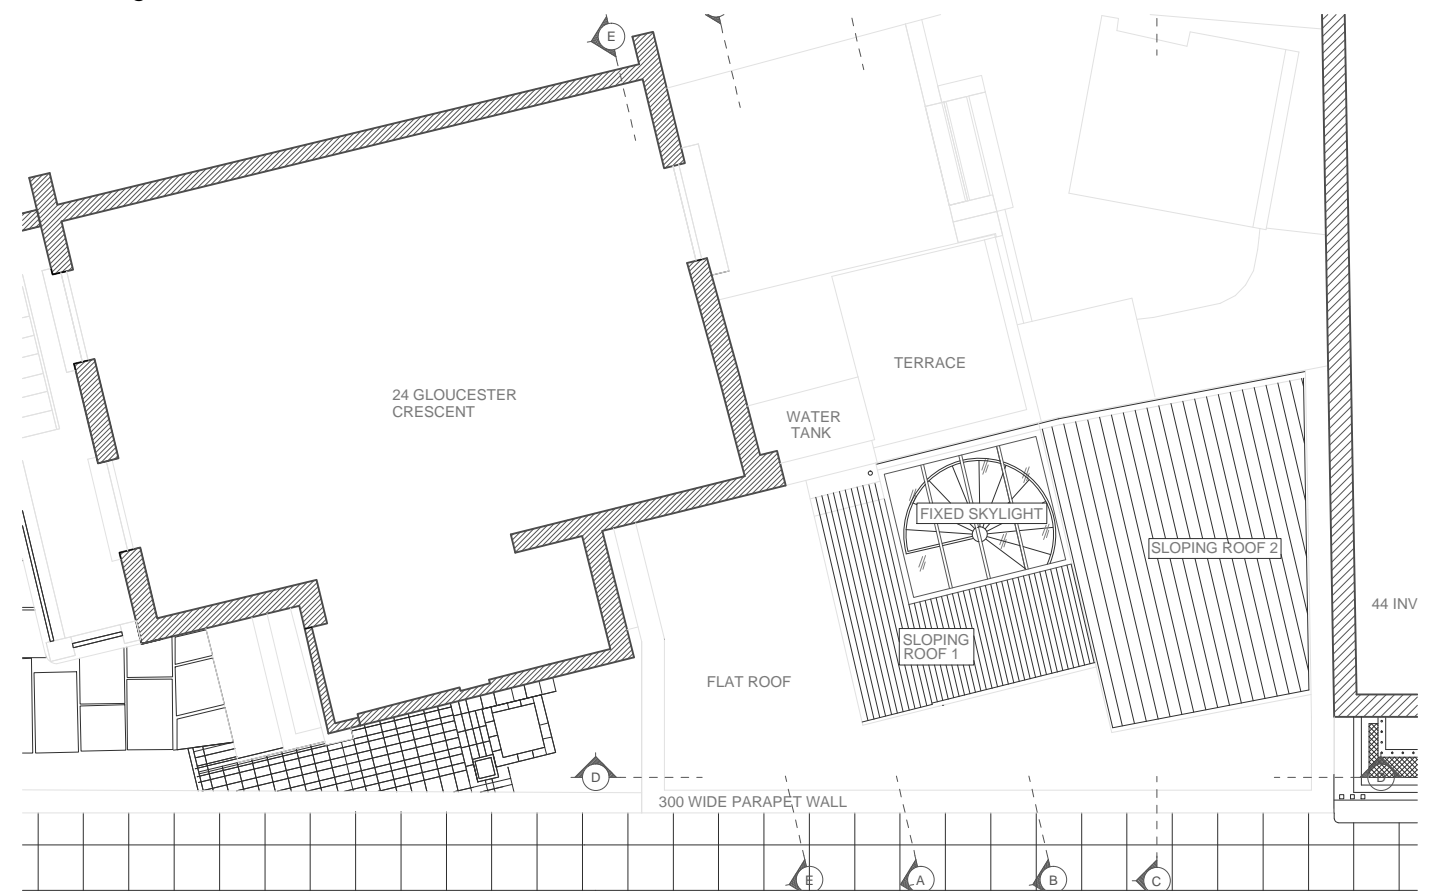


**ROOF PLAN**

SCALE 1:100@A3


LINEAR SCALE @ 1:100

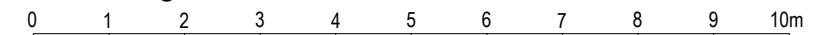


GENERAL NOTES:		REVISIONS:						STUDIO BEDNARSKI LTD		46 Inverness Street, London NW1HB	
1. THIS DRAWING IS COPYRIGHT STUDIO BEDNARSKI LTD.		REV -	REV -	REV -	REV -	REV -	REV -	ARCHITECTURE	C. Hancock & T. Robinson		
2. DO NOT SCALE DIMENSIONS FROM THE DRAWINGS.								37 @ Pall Mall Deposit, London W10 6BL, United Kingdom	PLANS	18.02.15	N/A
3. IF ANY DISCREPANCIES ARE FOUND ON THE DRAWINGS THESE MUST BE BROUGHT TO THE ATTENTION OF THE ARCHITECT FOR RESOLUTION.								T: 020 8962 8962, F: 020 8962 8642, www.studio-bednarski.com	DRAWING		
								Structural Engineer:	1:100 @ A3	FOR PLANNING	214/P/01
								Environmental Engineer:	SCALE	STATUS	DRAWING NO.

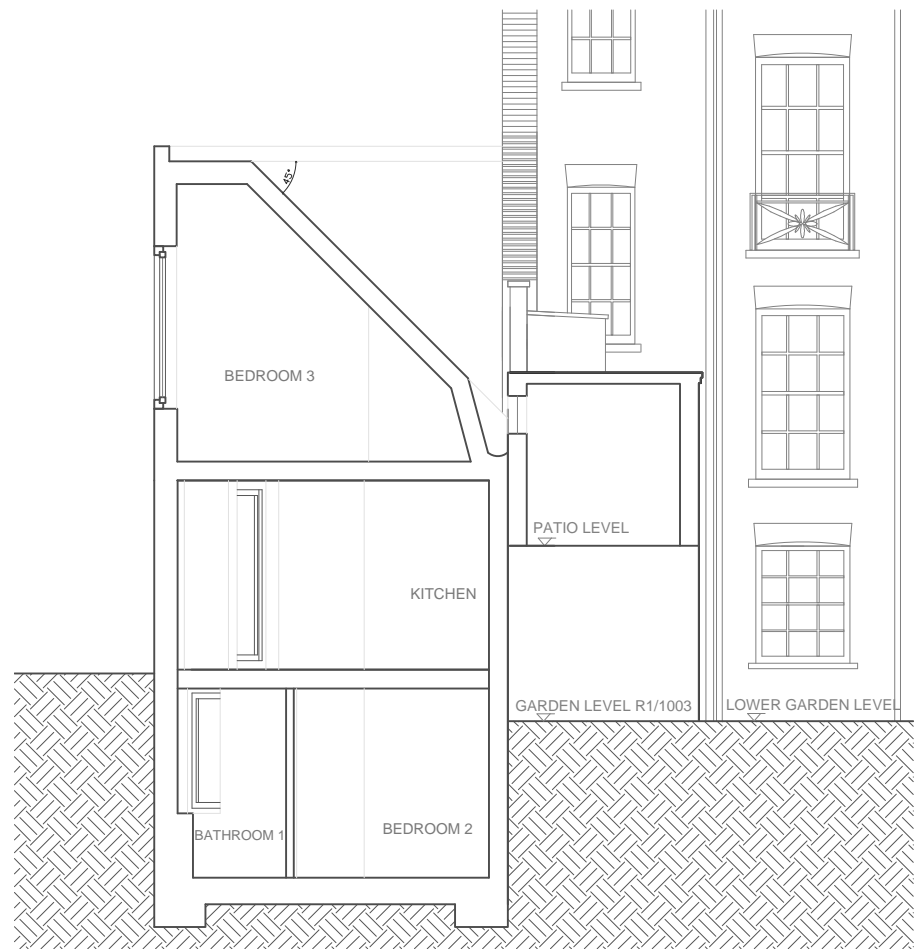


SECTION A-A

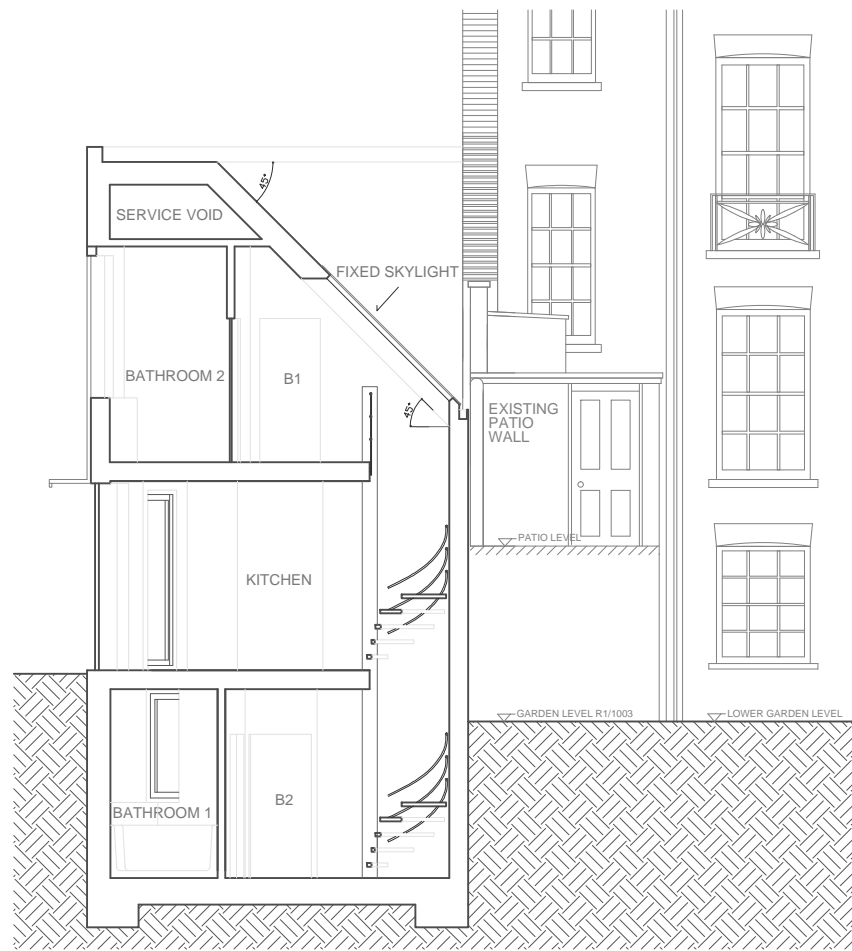


SECTION B-B

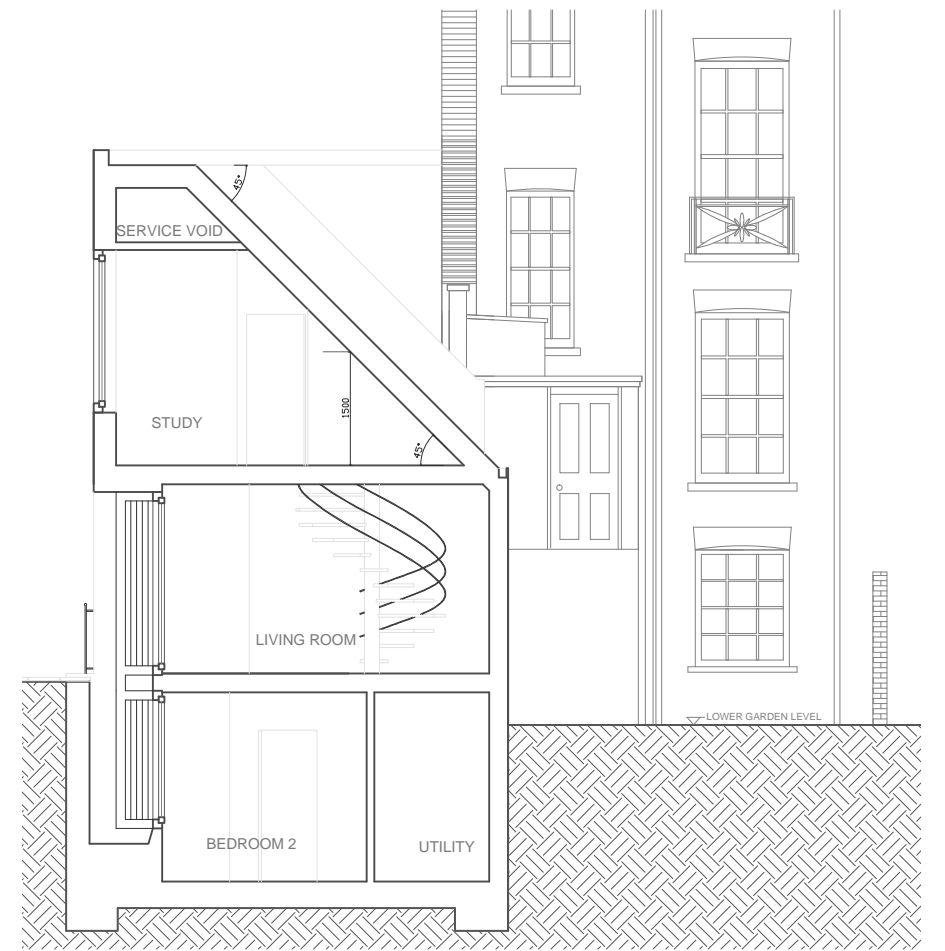

SECTION C-C

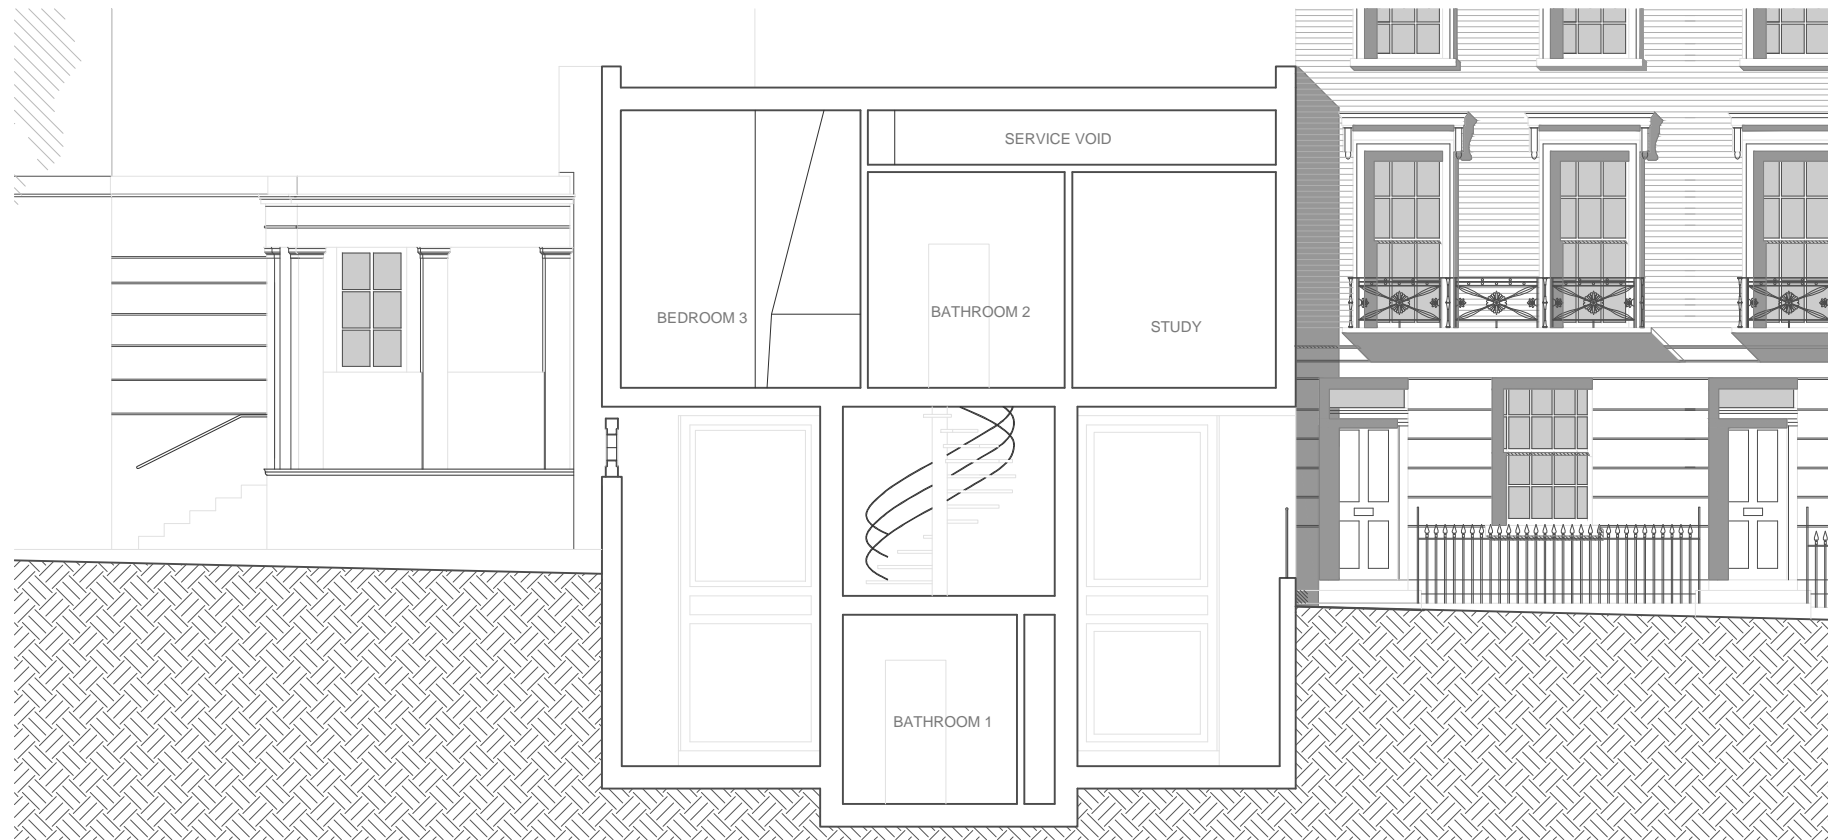


SECTION D-D

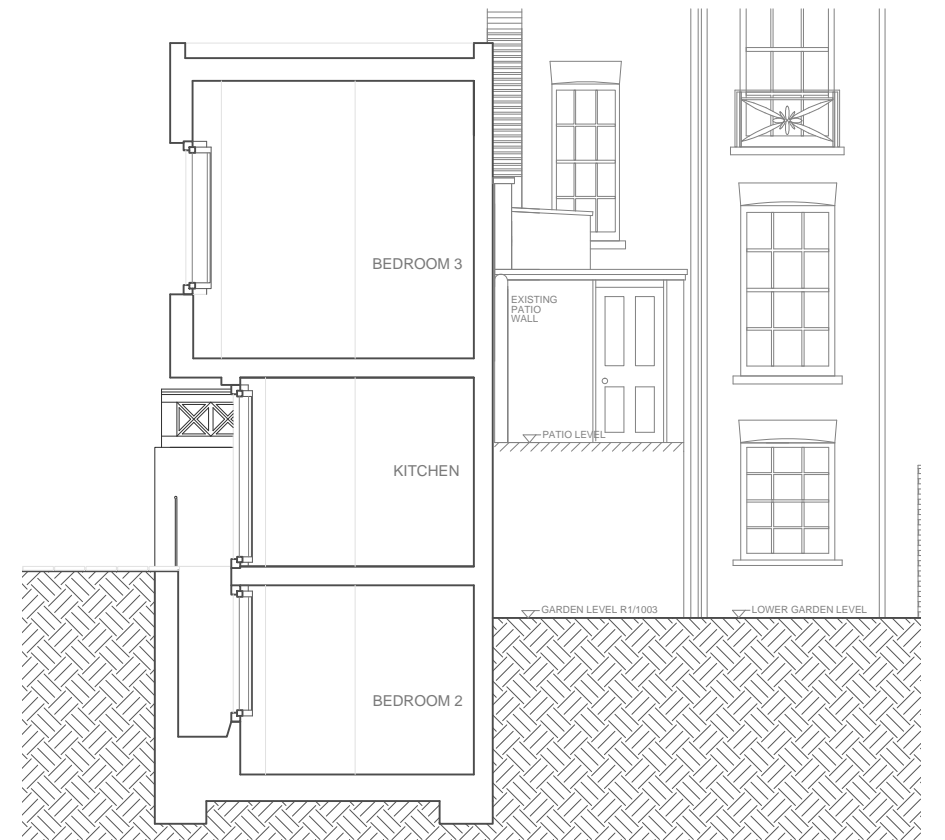

SECTION E-E

LINEAR SCALE @ 1:100

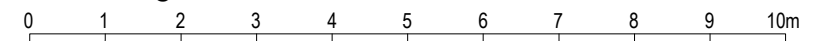

GENERAL NOTES:		REVISIONS:						STUDIO BEDNARSKI LTD		46 Inverness Street, London NW1HB	
1. THIS DRAWING IS COPYRIGHT STUDIO BEDNARSKI LTD		REV -	REV -	REV -	REV -	REV -	REV -	ARCHITECTURE	C. Hancock & T. Robinson		
2. DO NOT SCALE DIMENSIONS FROM THE DRAWINGS								37 @ Pall Mall Deposit, London W10 6BL, United Kingdom	SECTIONS	18.02.15	N/A
3. IF ANY DISCREPANCIES ARE FOUND ON THE DRAWINGS THESE MUST BE BROUGHT TO THE ATTENTION OF THE ARCHITECT FOR RESOLUTION								T: 020 8962 8962, F: 020 8962 8642, www.studio-bednarski.com	DRAWING	214/P/02	REVISION
								Structural Engineer:	1:100 @ A3	FOR PLANNING	
								Environmental Engineer:	SCALE	STATUS	DRAWING NO.