

AS EXISTING
Front Garden Plan

P1 REVISION Planning Submission 14.10.14 DATE



PROJECT 5 Gloucester Crescent,
London NW1 7DS

DRAWING AS EXISTING_Front Garden Plan

APPLICANT Caroline & Matthew Parker

SCALE 1:50 @A3

DATE Oct 2014

DWG No. 051_EX_001

REVISION P1

studiogray
Unit 4, Canonbury Yard,
Canonbury Business Centre, London N1 7BJ
Tel: 07970 809 464 / 07825 772 194 / 020 3432 8620

INFORMATION CONTAINED IN THIS DRAWING IS THE SOLE COPYRIGHT OF STUDIO GRAY AND IS NOT TO BE REPRODUCED WITHOUT THEIR PERMISSION. DO NOT SCALE. ALL DIMENSIONS TO BE CONFIRMED ON SITE



existing driveway opening

existing brick wall to front boundary

AS EXISTING
Front Elevation



P1 Planning Submission 14.10.14
REVISION DATE

PROJECT 5 Gloucester Crescent,
London NW1 7DS

APPLICANT Caroline & Matthew Parker

SCALE 1:50 @A3

DWG No. 051_EX_002


DRAWING AS EXISTING_Front Elevation

DATE Oct 2014


REVISION P1

studiogray
Unit 4, Canonbury Yard,
Canonbury Business Centre, London N1 7BJ
Tel: 07970 809 464 / 07825 772 194 / 020 3432 8620

INFORMATION CONTAINED IN THIS DRAWING IS THE SOLE COPYRIGHT OF STUDIO GRAY AND IS NOT TO BE REPRODUCED WITHOUT THEIR PERMISSION. DO NOT SCALE. ALL DIMENSIONS TO BE CONFIRMED ON SITE

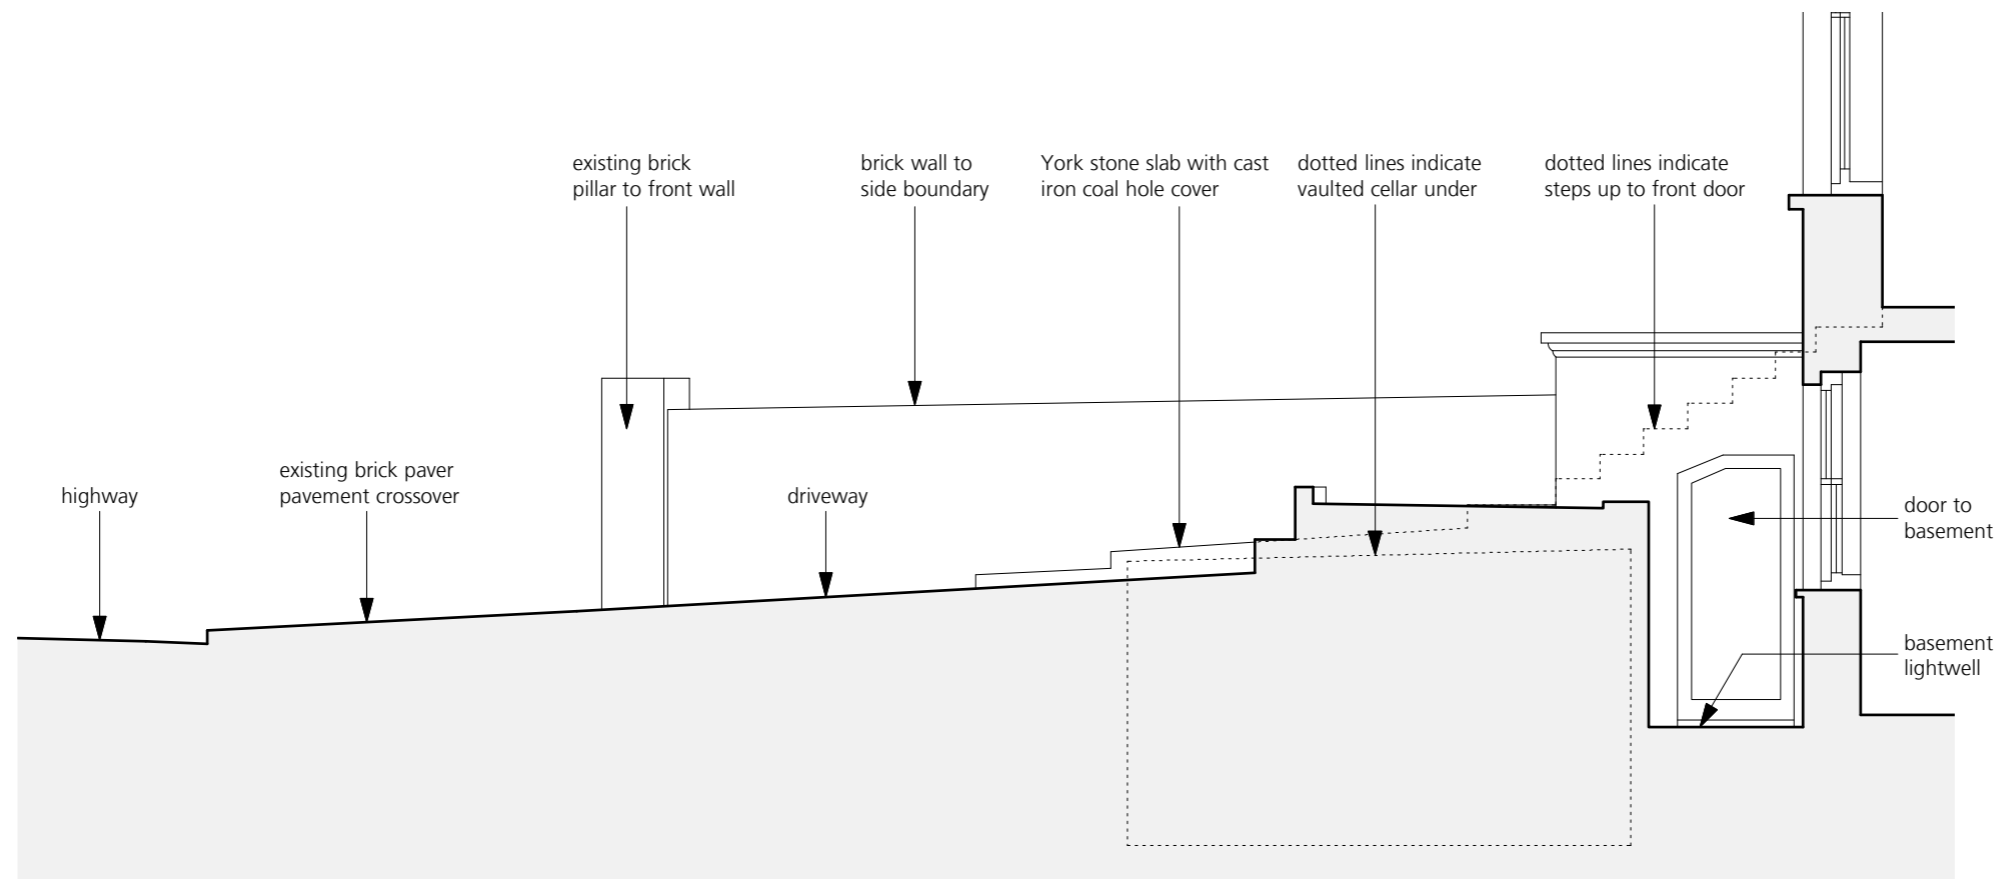

AS EXISTING
Front Garden Section AA

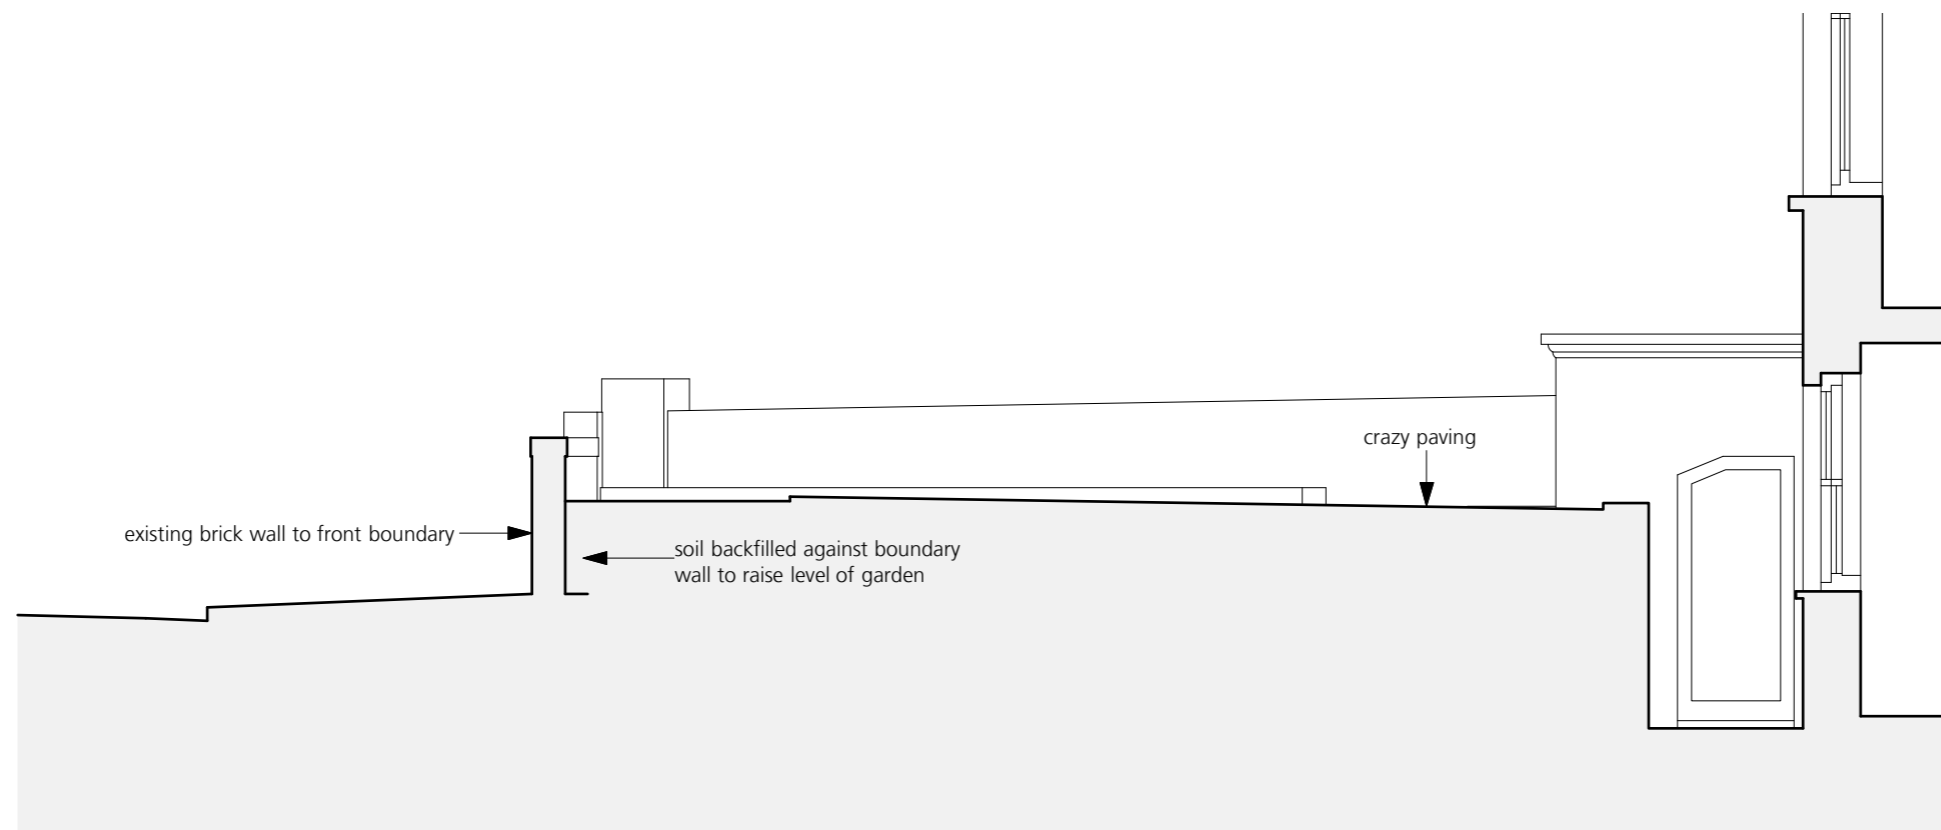

AS EXISTING
Front Garden Section BB

P1 Planning Submission 14.10.14
REVISION DATE



PROJECT	5 Gloucester Crescent, London NW1 7DS	APPLICANT	Caroline & Matthew Parker	SCALE	1:50 @A3	DWG No.	051_EX_003
DRAWING	AS EXISTING_Front Garden Sections AA & BB		DATE	Oct 2014	REVISION	P1	

INFORMATION CONTAINED IN THIS DRAWING IS THE SOLE COPYRIGHT OF STUDIO GRAY AND IS NOT TO BE REPRODUCED WITHOUT THEIR PERMISSION. DO NOT SCALE. ALL DIMENSIONS TO BE CONFIRMED ON SITE

studiogray
Unit 4, Canonbury Yard,
Canonbury Business Centre, London N1 7BJ
Tel: 07970 809 464 / 07825 772 194 / 020 3432 8620