



BLOCK A ROOF PLAN
153M2 GENERAL USE TERRACE

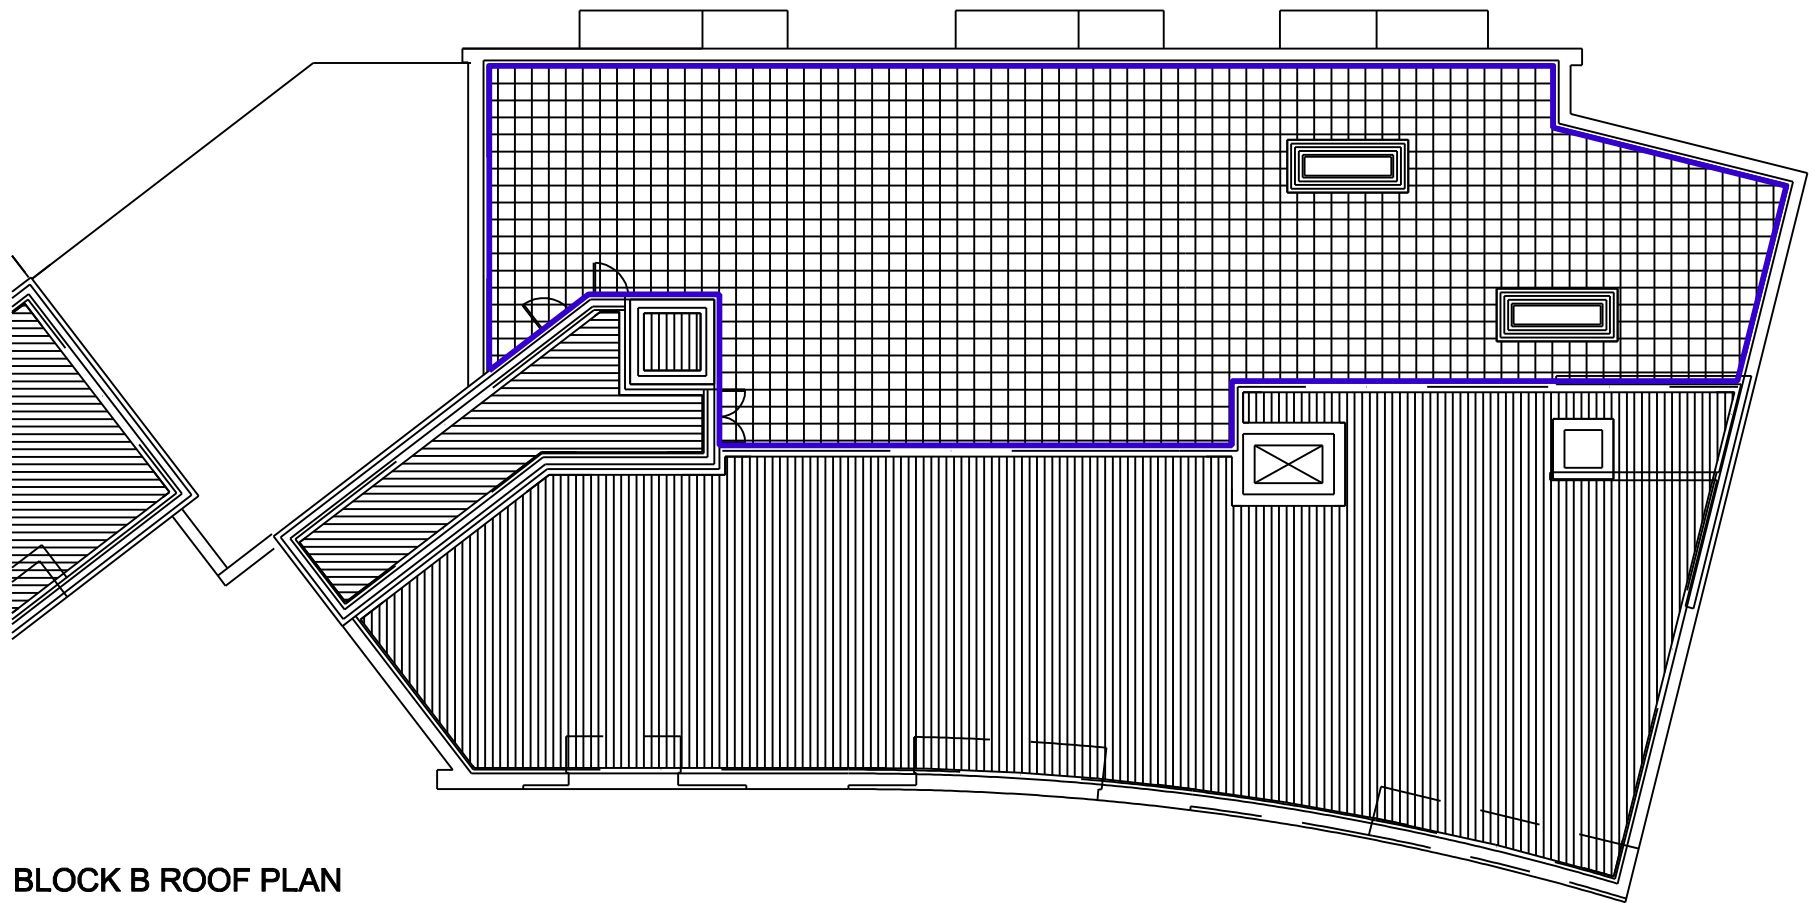

BLOCK B ROOF PLAN
280M2 GENERAL USE TERRACE

KEY PLAN

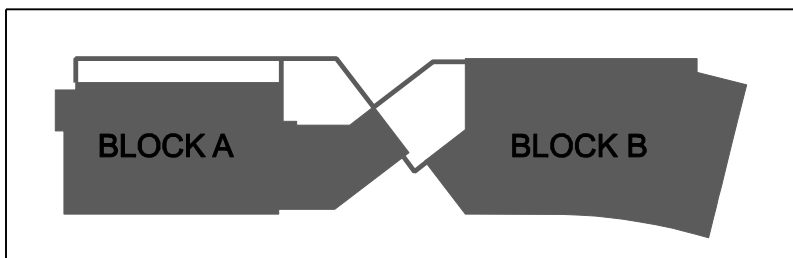

SECTION 73 APP

APPROVED
BLOCK A 162M2 GENERAL USE AMENITY
BLOCK B 202M2 GENERAL USE AMENITY
+ 100M2 CHILDS DEDICATED AMENITY
TOTAL = 464M2

PROPOSED
BLOCK A 153M2 GENERAL USE AMENITY
BLOCK B 280M2 GENERAL USE AMENITY
TOTAL = 433M2

31M2 SHORTFALL TO BE DEALT WITH VIA
COMMUTED PAYMENT AS AGREED WITH
LB CAMDEN

Revisions:		Revisions:	
Suffix / Date / Drawn by		Suffix / Date / Drawn by	

Job Name:
22 -24 ST PANCRAS WAY
LONDON NW1 0NY

Drawing Title:
VARIATION OF CONDITION
PROPOSED BLOCK A/B ROOF PLAN

Scale: 1:200@A3 | Date: 02.2015 | Drawn: RM | Checked: PW

eu
architecture

4TH FLOOR SOPHIA HOUSE, 32-35 FEATHERSTONE STREET, LONDON, EC1Y 8QX
TEL: 020 7250-0090 FAX: 020 7250-0993
www.europeanurban.com

Job Ref: | Drawing number: AL(00)31 | Revision: -