




01 NORTH ELEVATION

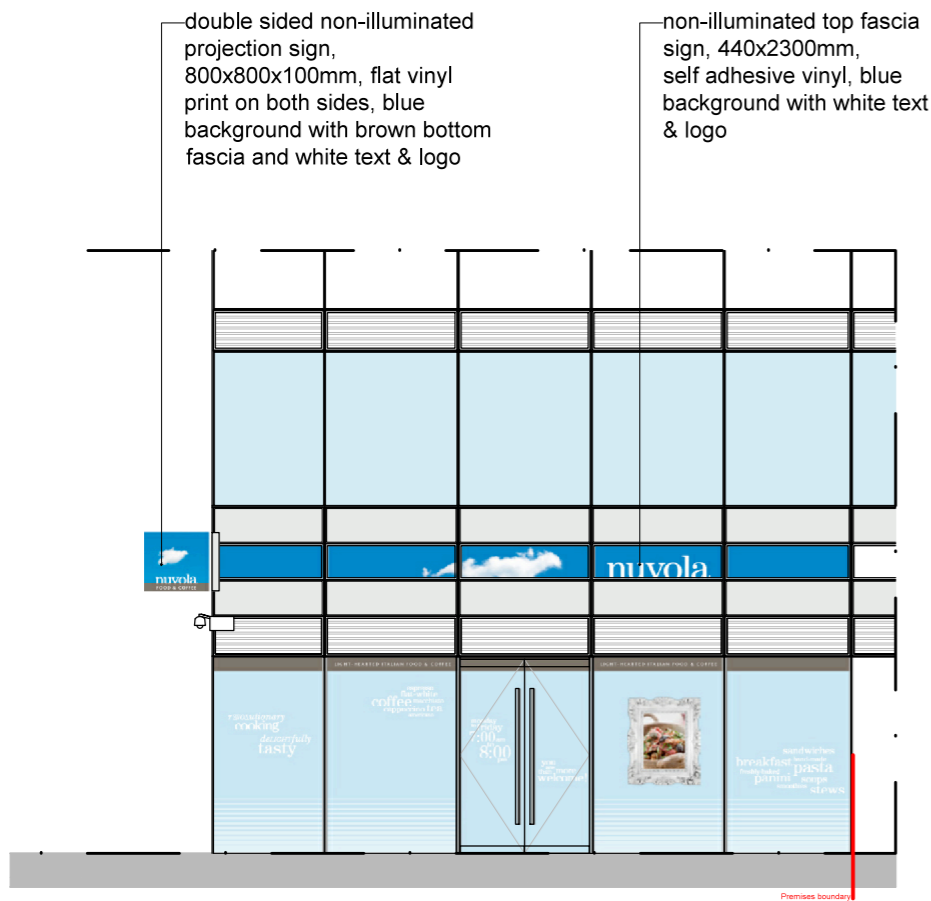

02 WEST ELEVATION

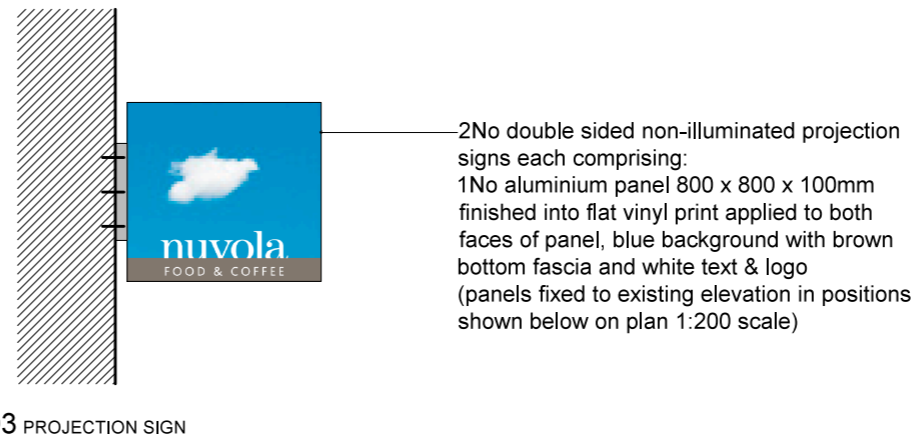

03 PROJECTION SIGN

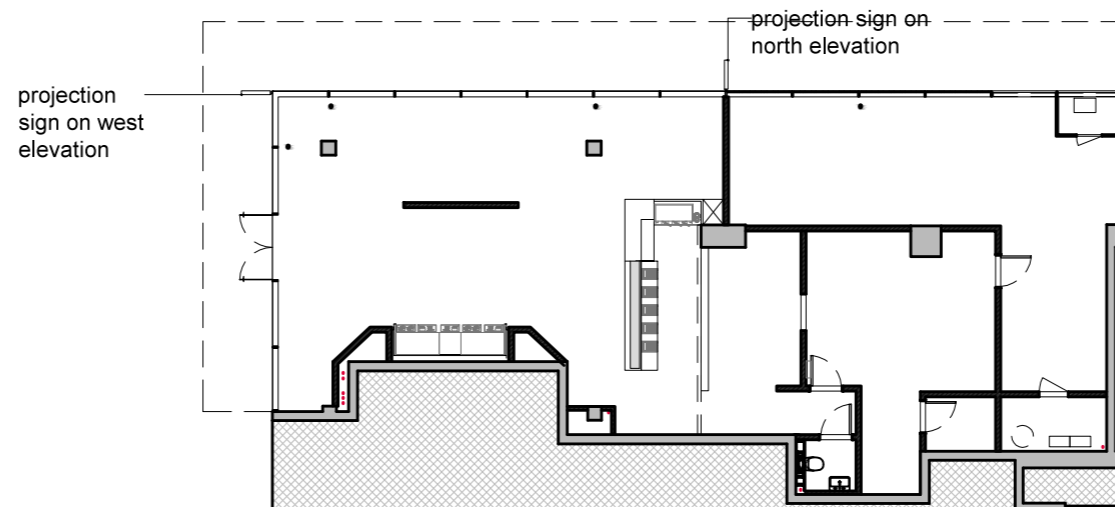

04 PLAN (scale 1:200)

Do not scale from drawing

All dimensions to be checked on site

All drawings to be read in conjunction with all relevant Consultants and Contractors drawings and specifications

Please report any discrepancies or queries directly to codestudio a+d at once

NOTES

**FOR INFORMATION**

00	09.02.15	Council Approval	GC	GC
REV	DATE	DESCRIPTION	DRW	CHK

codestudio  
architecture+design

122 Fawcett Close | SW11 2LU London  
info@codestudio-ad.com +44 (0)79 4229 0284

PROJECT TITLE  
NUVOLA  
Unit 3 Euston Tower, 286 Euston Road NW13DP

DRAWING TITLE  
SIGNAGE STRATEGY  
PROPOSED WEST AND NORTH ELEVATIONS

PROJECT NO.	DRW	CHK		
1402 NU - ET	GC	GC		
DWG NO.	DATE	SCALE	SIZE	REV
1402_101P	09.02.15	1:100	A3	00