

NOTES

1. Do not scale off these drawings. Dimensions govern.
2. All dimensions are given in millimetres (mm) unless noted otherwise.
3. All dimensions shall be verified on site before proceeding with the work.
4. All dimensions shall be verified immediately in writing of any discrepancies.
5. Workmanship and materials to be in accordance with the relevant current British Standard Codes of Practice and the Local Authorities requirements.
6. During construction the contractor shall be responsible for maintaining the structure and all building elements in a safe and stable condition.
7. This drawing must be read in conjunction with all other contract documentation and other consultants's documentation.
8. If in doubt, ask!


Rev.	Date	Reason for Issue	ch'd
P-03	18-02-2015	For planning	AVK
P-02	19-12-2014	For planning	AVK
P-01	27-11-2014	For planning	AVK
P-00	01-09-2014	For planning	AVK

PLANNING

sporadicsPACE
architecture - interiors - product design


1st: 0207 281 8577 | 70 Cowcross Street
www.sporadicspace.com | Farringdon
London ECTM 6EJ

Project
HOUSE TAHERI
13 GLENILLA ROAD
NW3 4AJ London

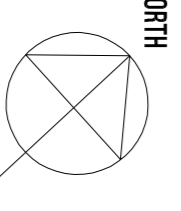

Title
PROPOSED:
ROOF PLAN


Job No.	Date	Drawn
SP.A1026	July 2014	JG
Scale	Drawing No.	Revision
1:50 @A1 1:100 @A3	A002	P-03

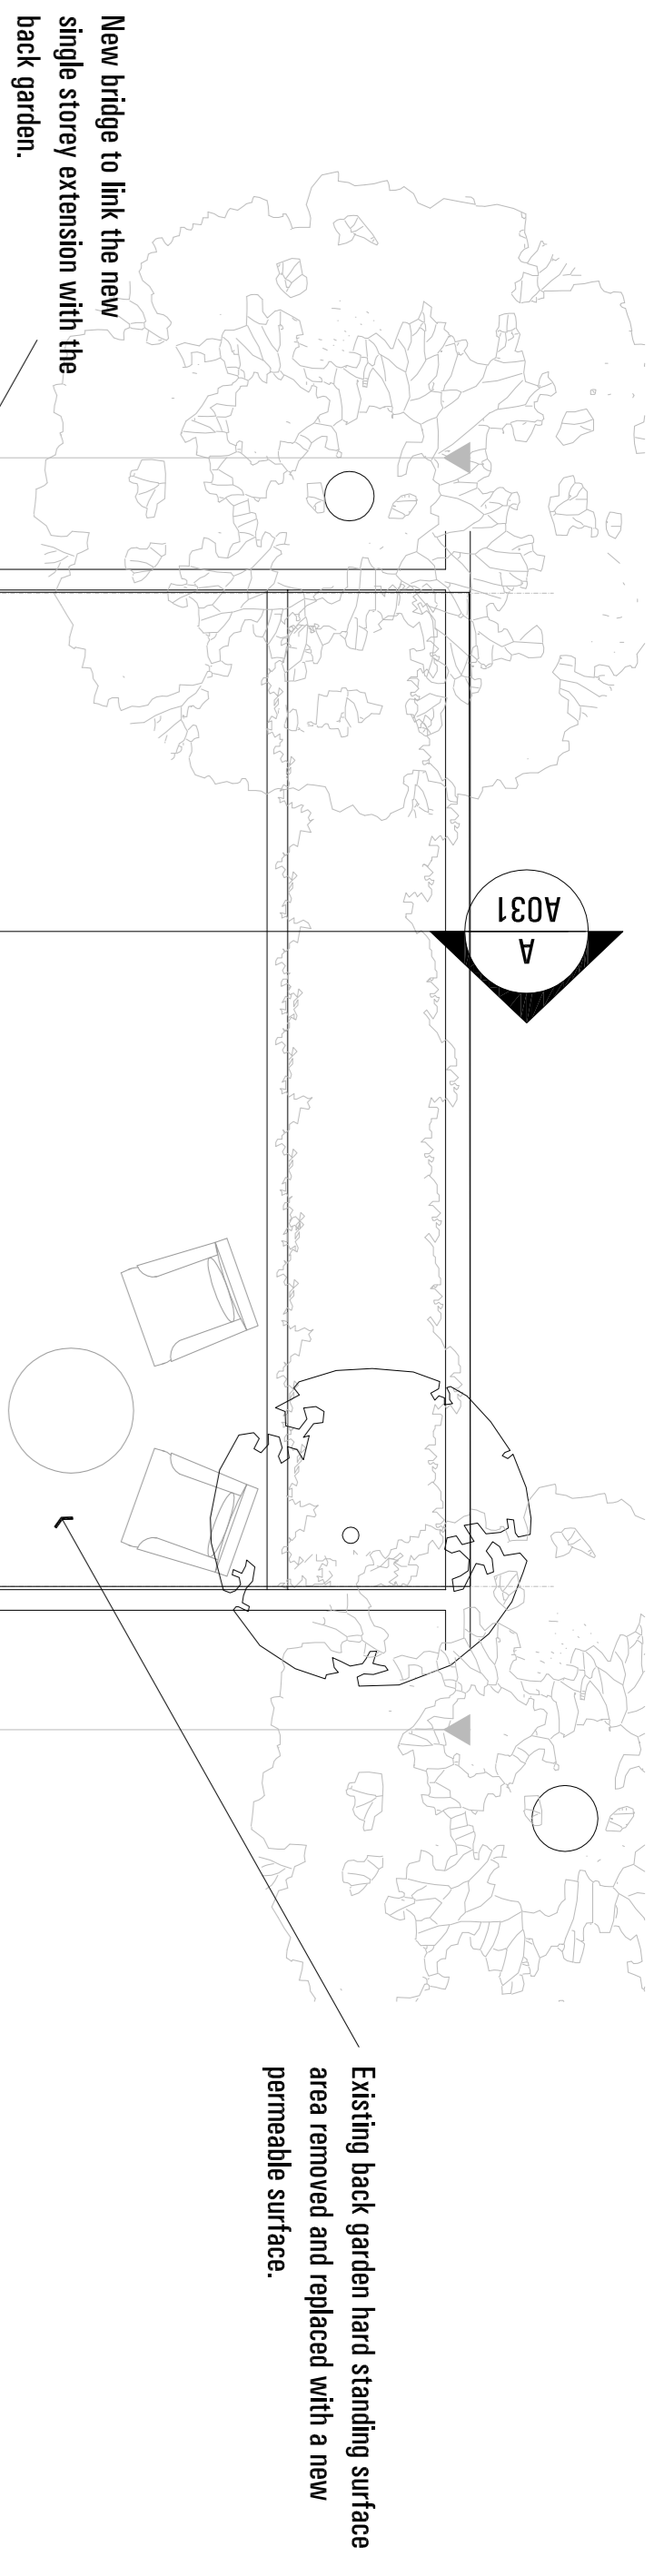

NEIGHBOURING PROPERTY N°11

NEIGHBOURING PROPERTY N°15

NOT PART OF APPLICATION

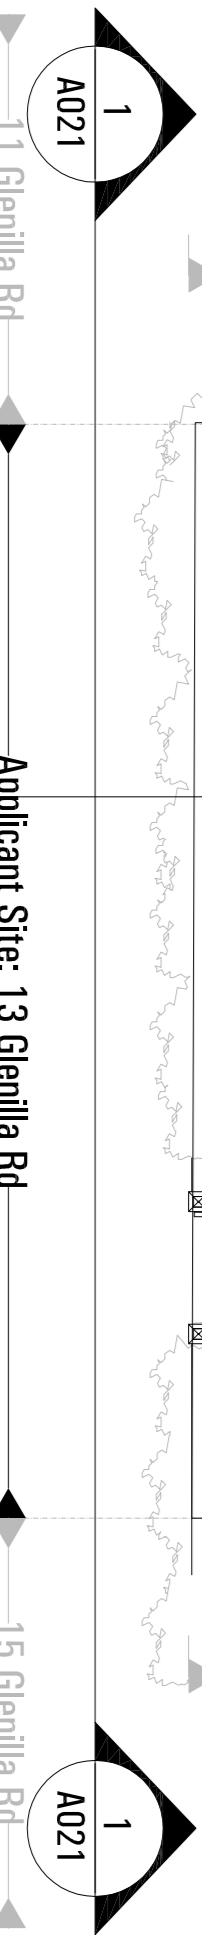

01. ROOF PLAN