
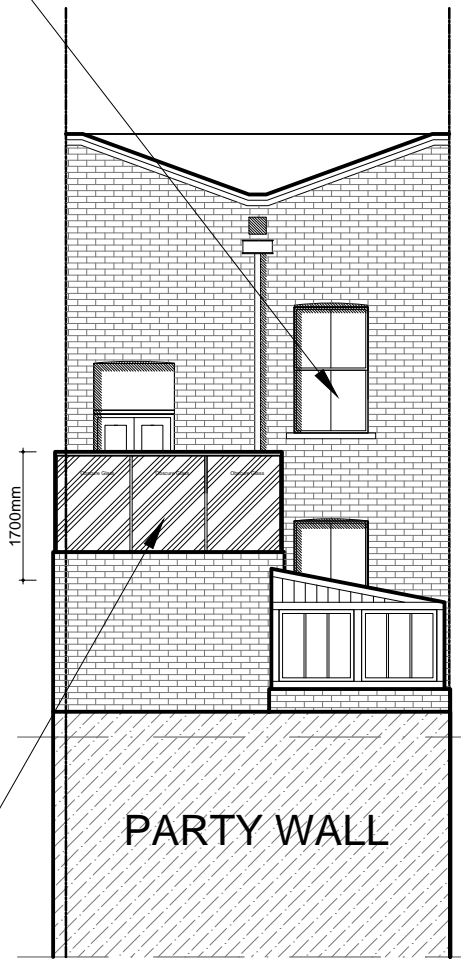
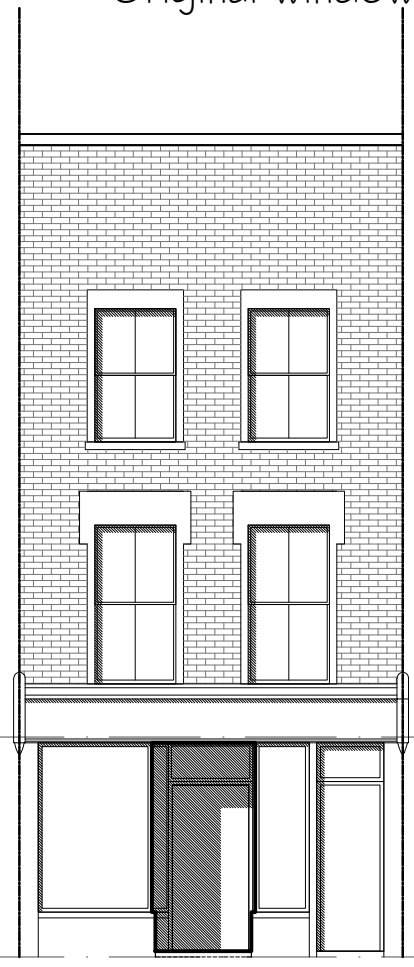


Proposed obscured glazed balcony guarding, up to a height of 1700mm above finish roof level

Original window returned

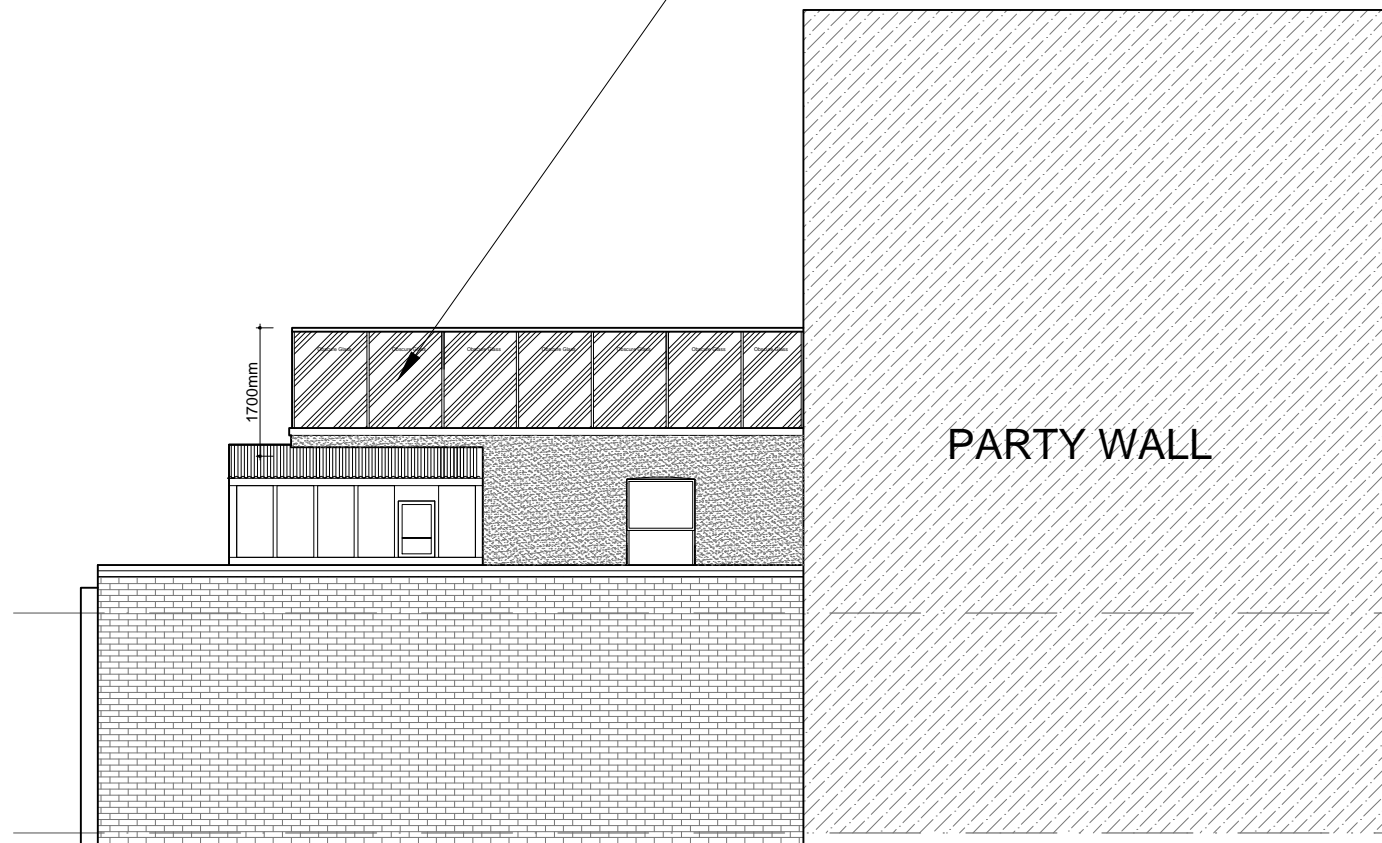

SIDE ELEVATION (SOUTH EAST)

FRONT ELEVATION

REAR ELEVATION

PARTY WALL

PARTY WALL

Proposed obscured glazed balcony guarding, up to a height of 1700mm above finish roof level

Proposed Elevations
Scale 1:100 @ A-3

Ref:1386/05

Rev:

11A Southampton Road
London
NW5 4SJ

Client: Amadeus Leisure Ltd

Drawn by: SF
Date: 22nd February 2015

pod LLP
Unit 1.3
13 The Leathermarket
Weston Street
London SE1 3ER

Tel: 020 3142 5590
Mob: 07808 037 998
Email: simon@podpartnership.com
Web: www.podpartnership.com

