


## PROPOSED FLOOR PLANS [1:100@A3]



**BASEMENT FLOOR PLAN** 

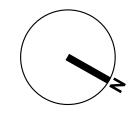

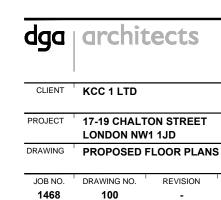

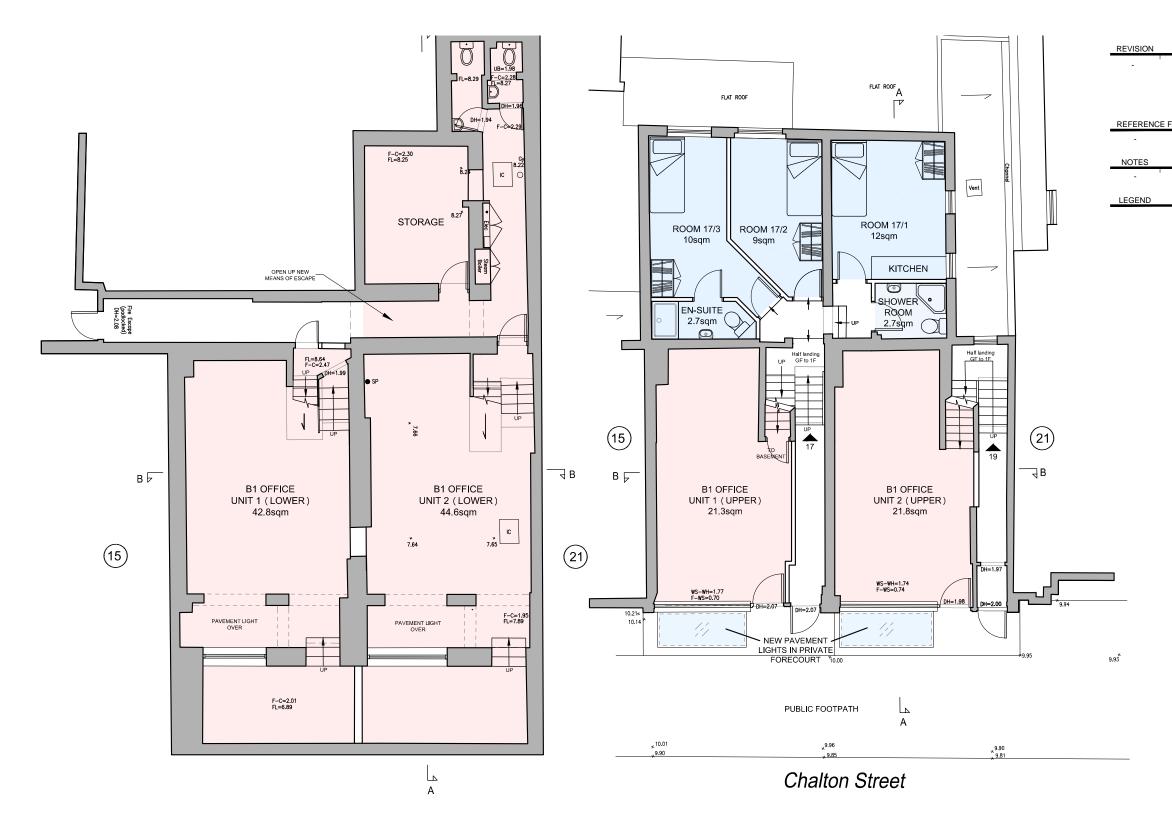

DATE	BY	DESCRIPTION
23.05.2014	RT	DEMONSTRATE COMPLIANCE WITH LPA'S HMO STANDARDS EXTENSION TO 17 CHALTON STREET - 2 NO. NEW ROOMS EXTENSION TO 19 CHALTON STREET - EXTEND ROOM 19/5
FILES		

David Gallagher Associates Telephone 0207 834 9474 New Covent Garden Market London SW8 5NB

268 The Flower Market info@dga-architects.co.uk www.dga-architects.co.uk

DATE DRAWN 23.05.2014

DRAWN BY RT

SCALE 1:100@A3

