



① Proposed West (Rear) Elevation

Scale: 1:100




② Proposed South (Left) Elevation

Scale: 1:100




③ Proposed North (Right) Elevation

Scale: 1:100

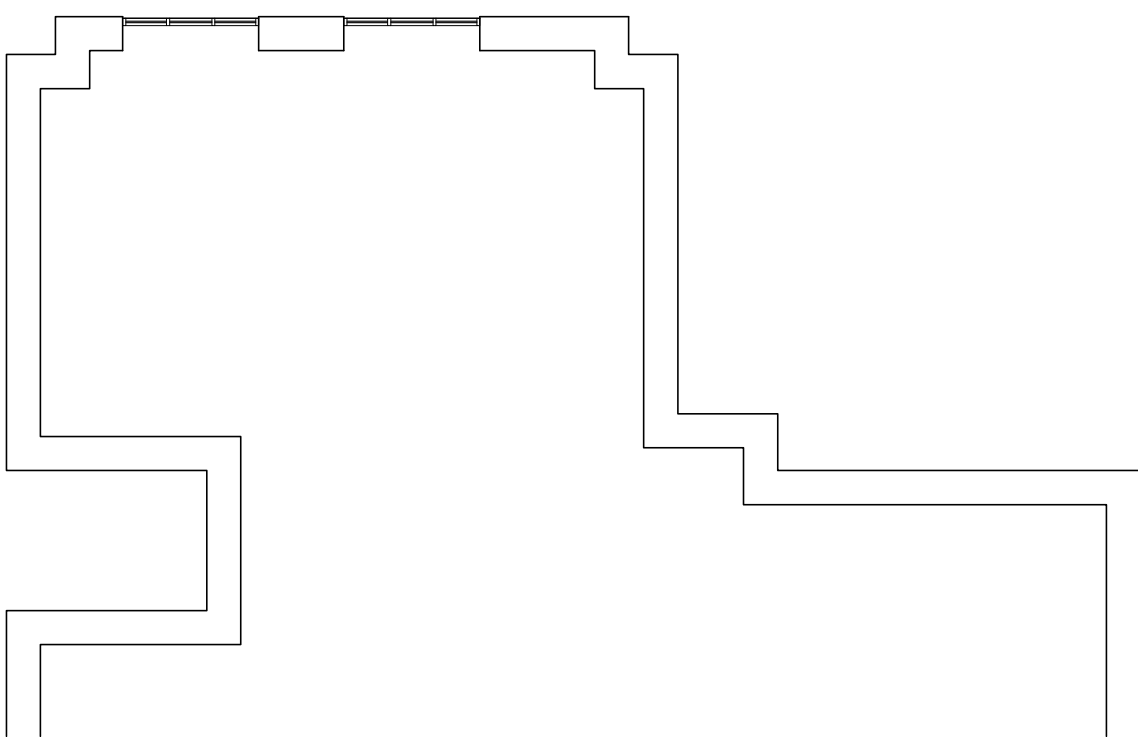


④ Proposed Third Floor

Scale: 1:100

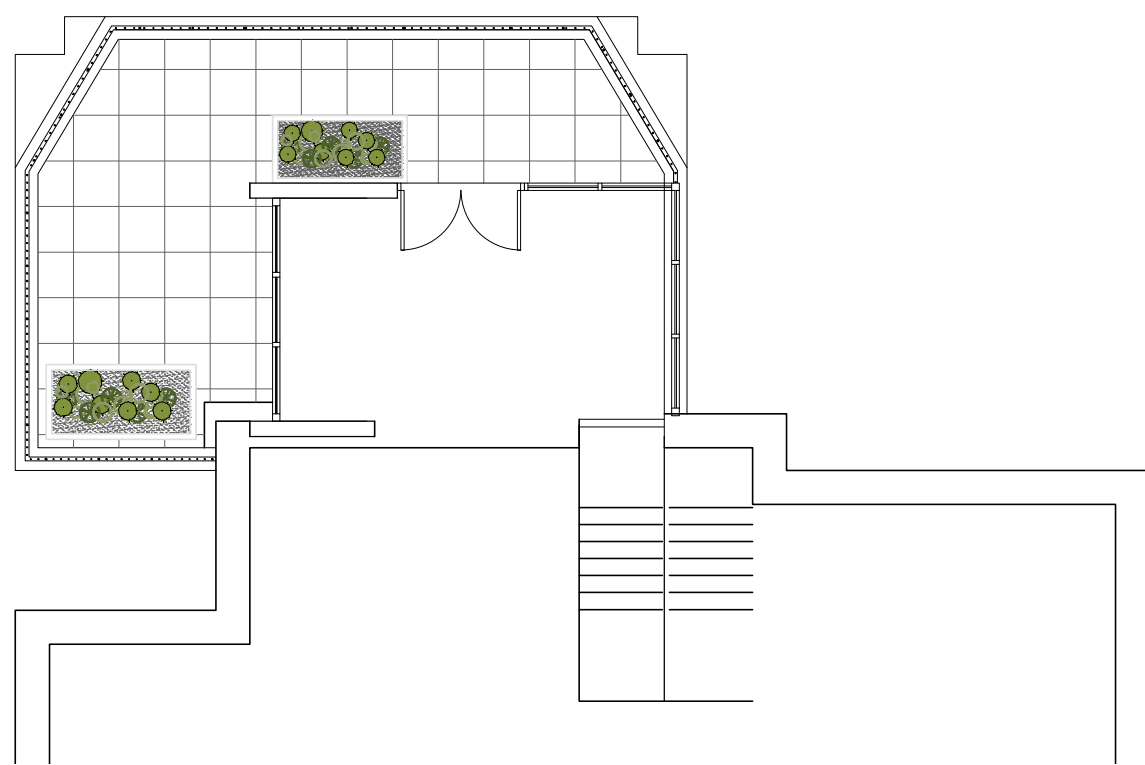

⑤ Proposed Floor Plan

Scale: 1:100

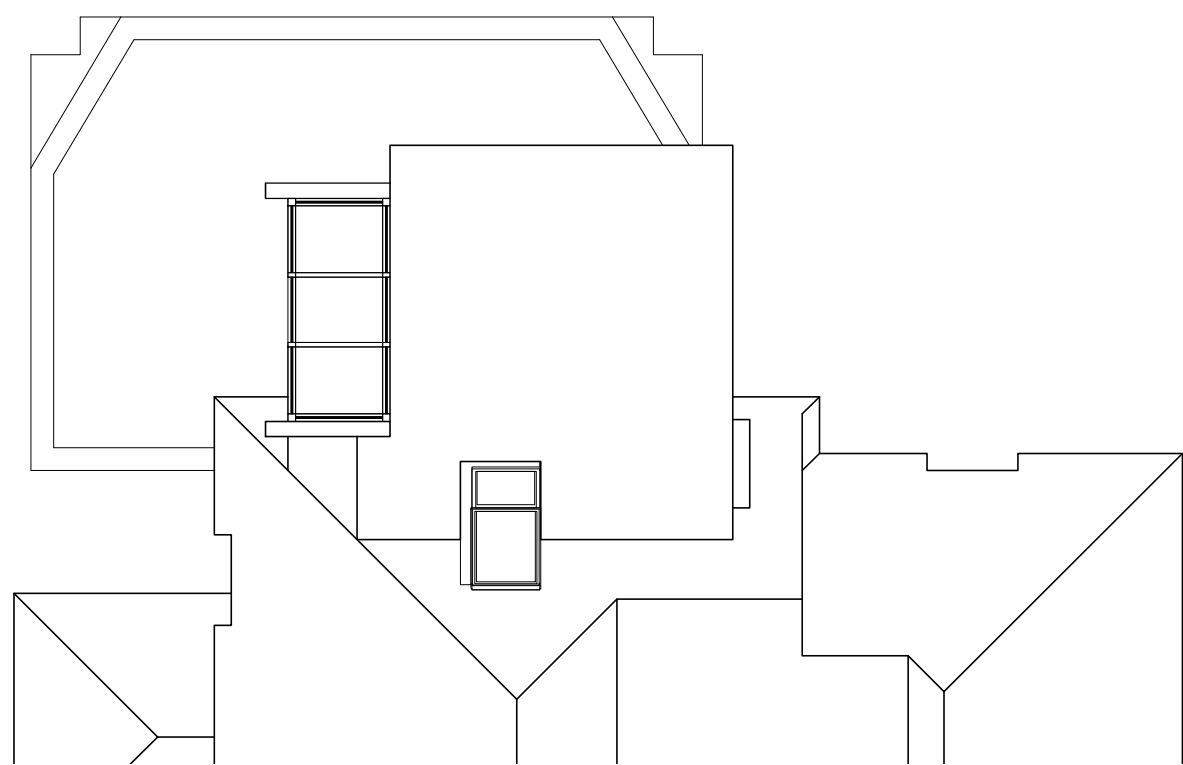

⑥ Proposed Roof Plan

Scale: 1:100



REVISION	DATE	AMENDMENT
----------	------	-----------

APS DESIGN ASSOCIATES LTD
ARCHITECTURAL DESIGNERS AND PLANNING CONSULTANTS

PROJECT STAGE: Town Planning	DRAWN BY: RB	DATE: January 2015
---------------------------------	-----------------	-----------------------

CLIENT:

PROJECT:
29 Fitz John Avenue
JOB NO:
2158

DRAWING TITLE:
Proposed Plans, Elevations and 3D Views

The Design Studio
1 Cambridge Road (Rear)
Nelson Street
Southend-On-Sea
Essex
SS1 1ET

DRAWING NO:
03

REVISION:
Varies @ A1

SCALE:
Varies @ A1
Tel: 01702 469 769 - 01702 337328
Email: admin@apsdesignsuk.com
designteam@apsdesignsuk.com
planning@apsdesignsuk.com
Website: www.apsdesignsuk.com