


EXISTING

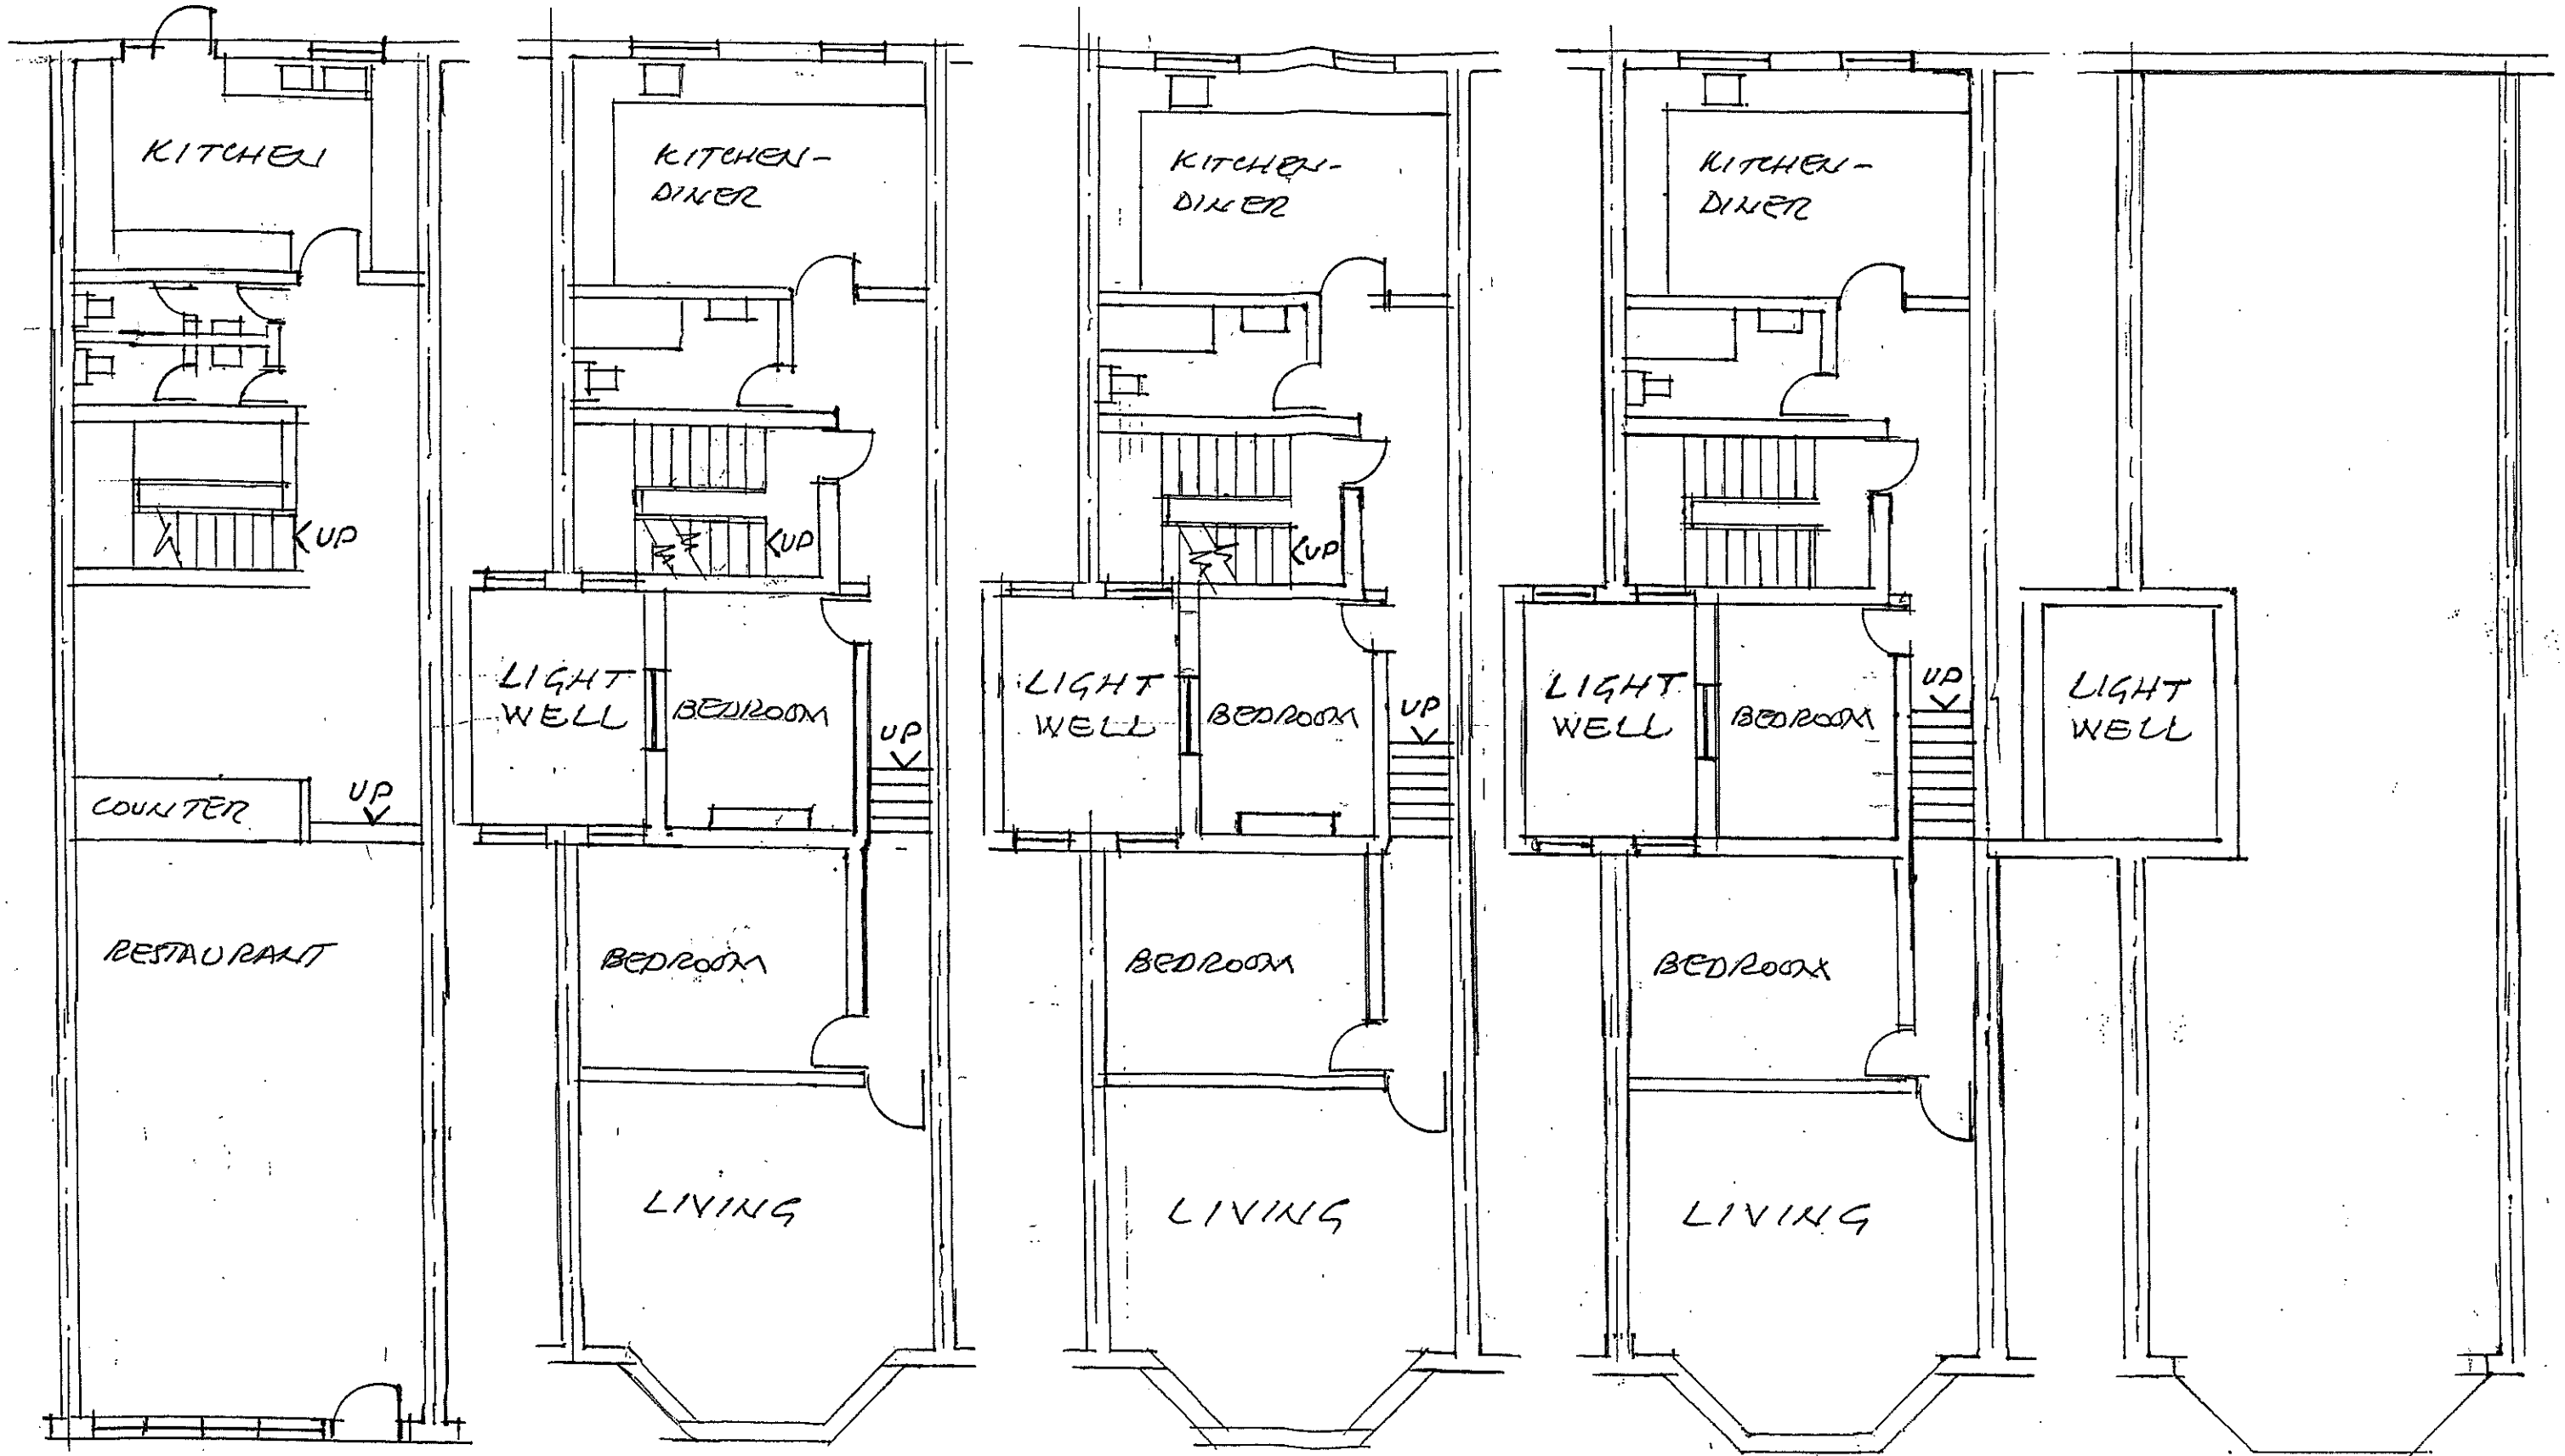

FIRST FLOOR PLAN SECOND FLOOR PLAN THIRD FLOOR PLAN FOURTH FLOOR PLAN  
 SCALE 1:100 DWG. NO. SB/36/1 1.7.2014 DRAWN BY J. BENAIM 48 GRASMERE AVE WEMBLEY HA9 8TD 02089045947  
 PROPOSED ADDITIONAL STOREY TO PROVIDE  
 A 3-BEDROOM SELF-CONTAINED FLAT AT  
 311/4 WEST END LANE LONDON NW6 1RD