


date rev revisions

key plan

notes

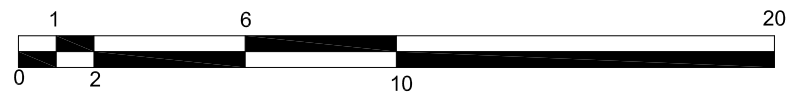

DMFK Architects Ltd take no responsibility for dimensions obtained by scaling from this drawing. If no dimension is shown the recipient must ascertain the dimension specifically from the architect or by site measurement and may not rely on the drawing. Supply of the drawing in digital form is solely for convenience and no reliance may be placed on any data in digital form. All data must be checked against hard copy. This drawing is issued for design intent only and should not be used for construction unless stated.

copyright
This drawing is the property of dmfk Architects Ltd. No disclosure or copy of it may be made without the written permission of dmfk Architects Ltd.



DE METZ FORBES KNIGHT ARCHITECTS

the old library 119 chomley gardens london nw6 1aa t 020 7435 1144 f 020 7435 0884 mail info@dmfk.co.uk

project drawing title

44 WESTBERE ROAD, LONDON Existing Site Block Plan


NW2

client scale at A1 scale at A3 drawn date


WESTBERE PROPERTY DEVELOPMENTS LTD. 1:100 1:200 DR NOV 14

project no. drawing no. revision

1967 A02_1

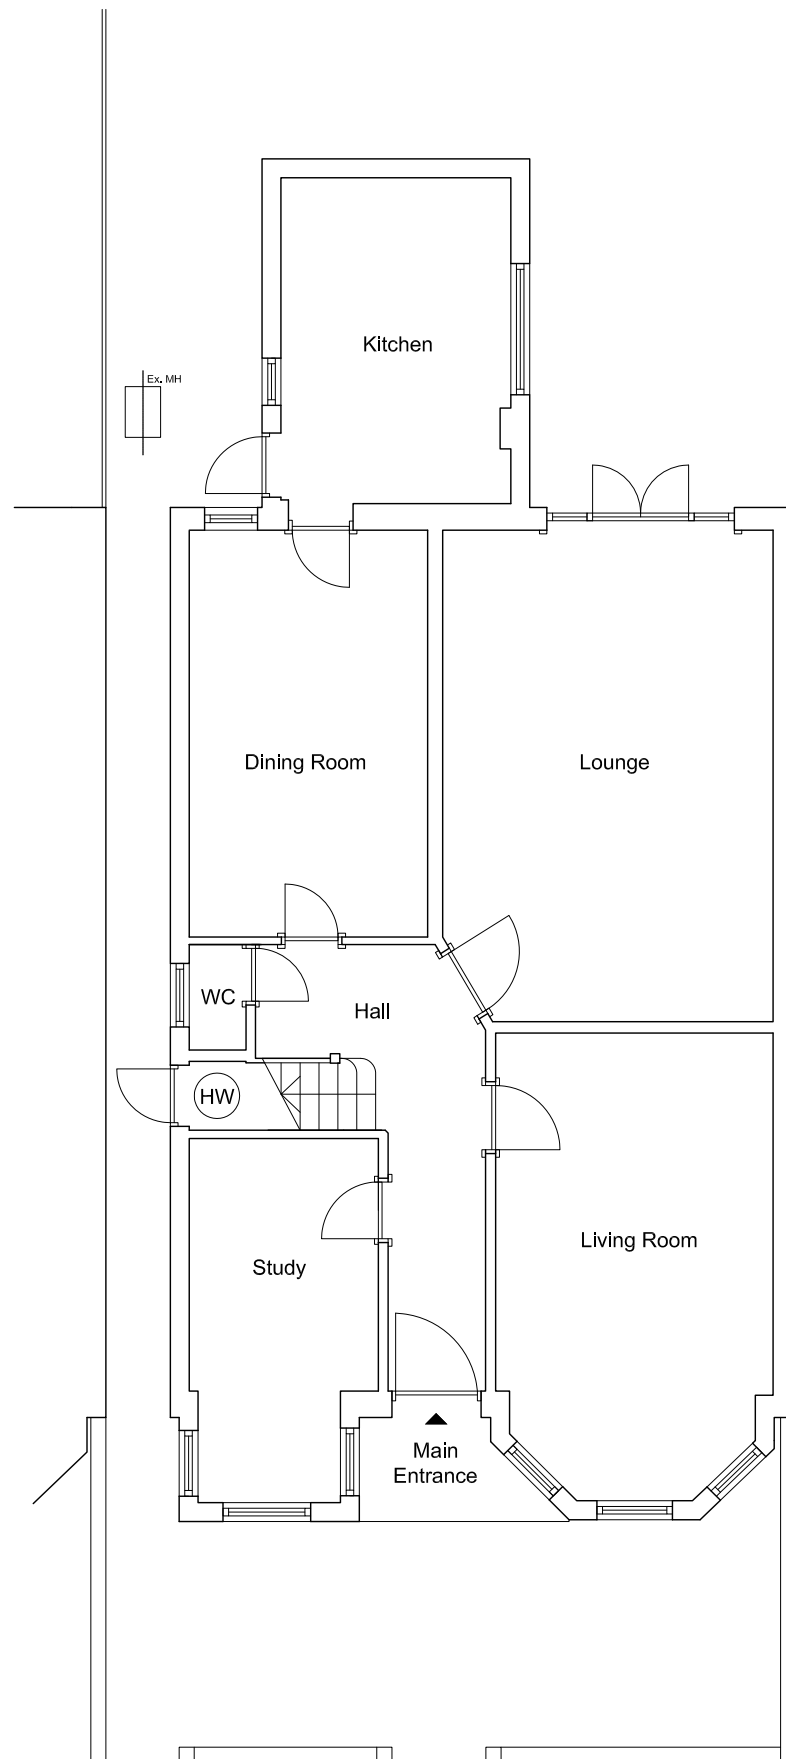

GROUND FLOOR PLAN

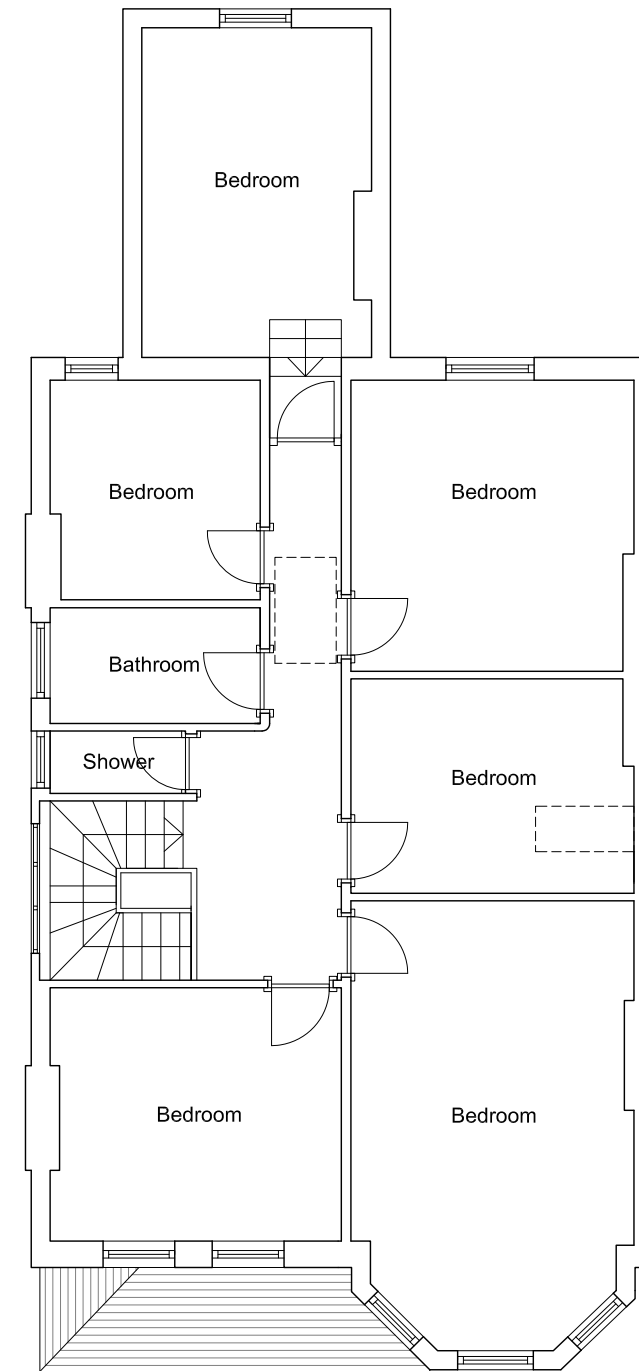


FIRST FLOOR PLAN

date rev revisions

Key

key plan

notes

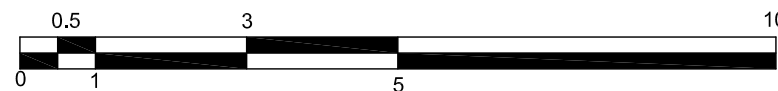

DMFK Architects Ltd take no responsibility for dimensions obtained by scaling from this drawing. If no dimension is shown the recipient must ascertain the dimension specifically from the architect or by site measurement and may not rely on the drawing. Supply of the drawing in digital form is solely for convenience and no reliance may be placed on any data in digital form. All data must be checked against hard copy. This drawing is issued for design intent only and should not be used for construction unless stated.

copyright
This drawing is the property of dMFK Architects Ltd. No disclosure or copy of it may be made without the written permission of dMFK Architects Ltd.



DE METZ FORBES KNIGHT ARCHITECTS

the old library 119 cholmley gardens london nw6 1aa t 020 7435 1144 f 020 7435 0884 mail info@dmfk.co.uk

project drawing title

44 WESTBERE ROAD, LONDON EXISTING PLANS 1/2

NW2

client scale at A1 scale at A3 drawn date

WESTBERE PROPERTY 1:50 1:100 TC NOV 14


DEVELOPMENTS LTD. project no. drawing no. revision

1967 A10_1



44 WESTBERE RD.
SITE EXTENTS

REAR ELEVATION

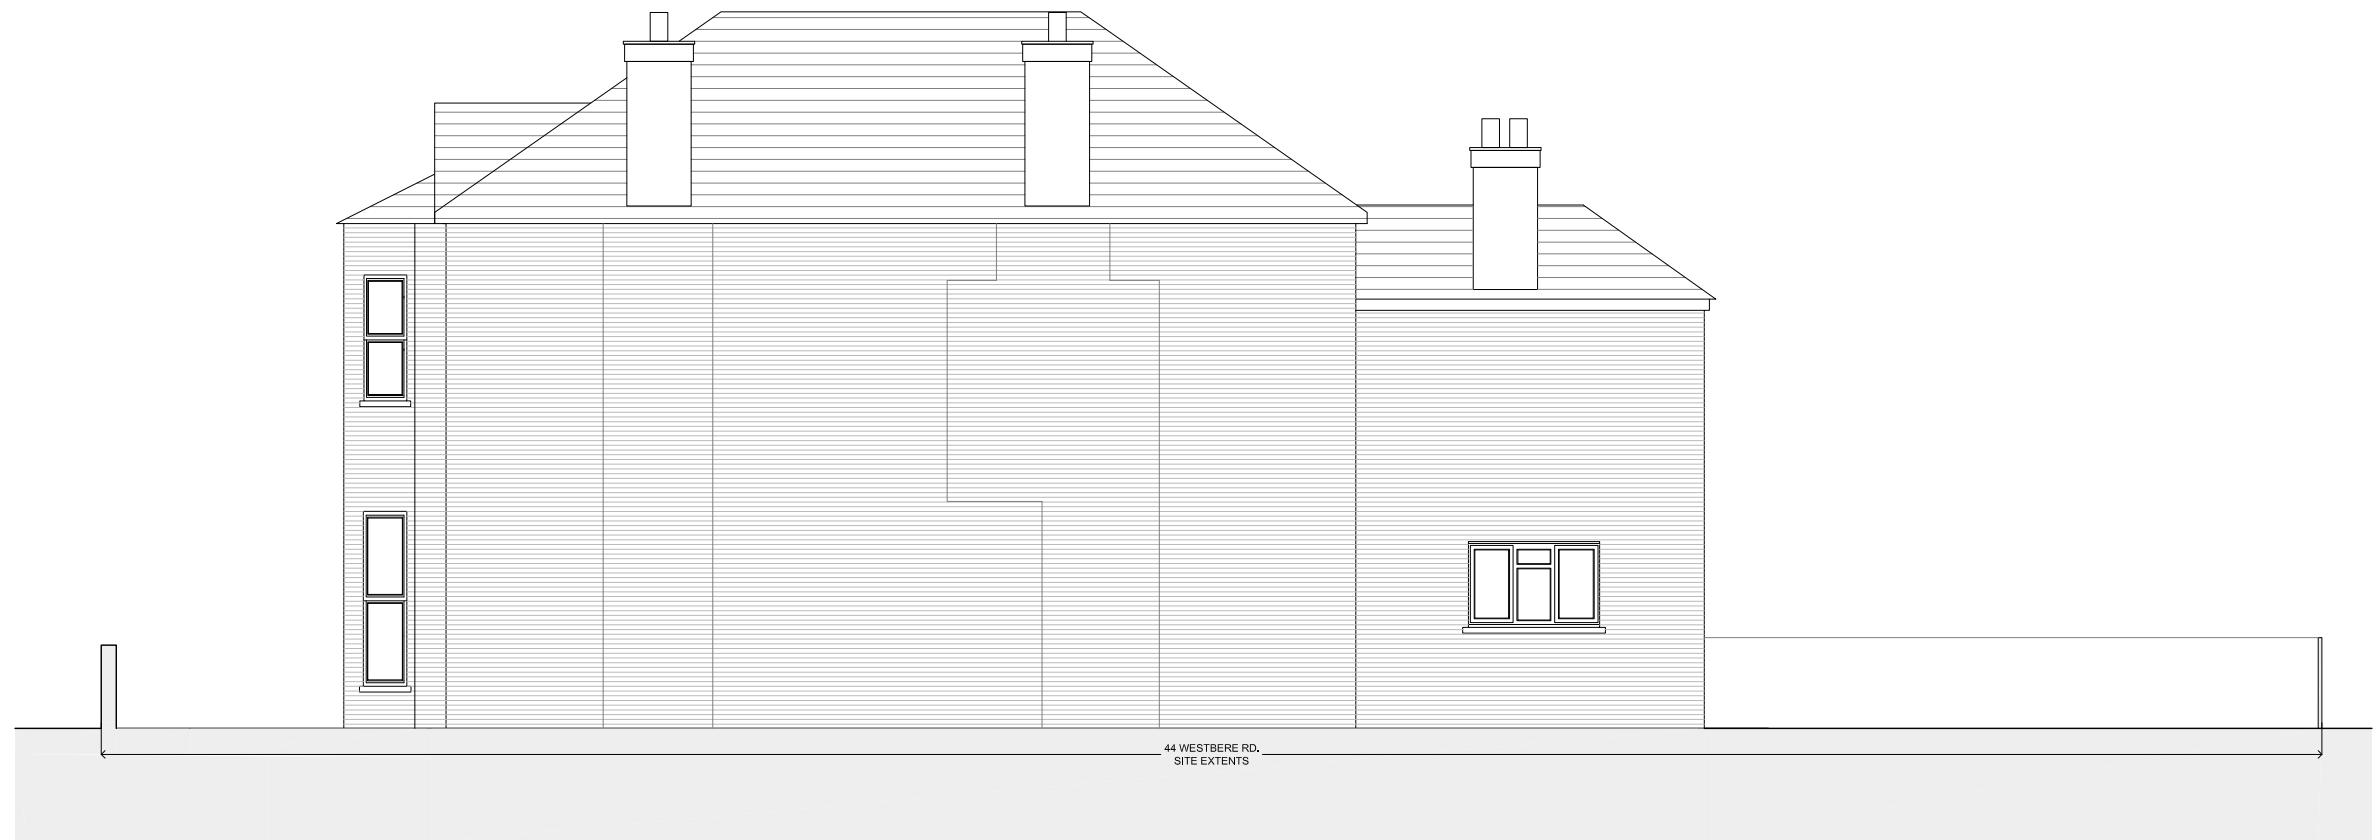

44 WESTBERE RD.
SITE EXTENTS


SIDE ELEVATION
(SOUTH EAST)

date rev revisions

Key

key plan

notes

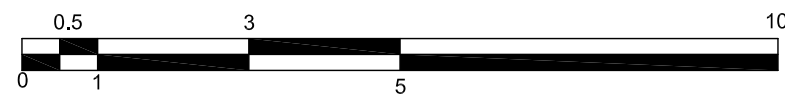

DMFK Architects Ltd take no responsibility for dimensions obtained by scaling from this drawing. If no dimension is shown the recipient must ascertain the dimension specifically from the architect or by site measurement and may not rely on the drawing. Supply of the drawing in digital form is solely for convenience and no reliance may be placed on any data in digital form. All data must be checked against hard copy. This drawing is issued for design intent only and should not be used for construction unless stated.

copyright
This drawing is the property of dMFK Architects Ltd. No disclosure or copy of it may be made without the written permission of dMFK Architects Ltd.



DE METZ FORBES KNIGHT ARCHITECTS

the old library 119 cholmley gardens london nw6 1aa t 020 7435 1144 f 020 7435 0884 mail info@dmfk.co.uk

project drawing title

44 WESTBERE ROAD, LONDON EXISTING ELEVATIONS

NW2

client scale at A1 scale at A3 drawn date

WESTBERE PROPERTY 1:50 1:100 DR NOV 14

DEVELOPMENTS LTD. project no. drawing no. revision

1967 A16_1