


01 EXISTING FRONT ELEVATION P124846220 1:50@A1, 1:100@A3

/// /// /// /// /// /// /// /// /// /// /// /// SIGNAGE ZONE Θ 0 ENTRANCE / EXIT PROPOSED NEW SLIDING ALUMINIUM ENTRANCE PROPOSED POSITION OF DOOR AND SHOP FRONT GLAZING FINISH IN RAL 8019. 02 PI24846220 PROPOSED FRONT ELEVATION 1:50@A1, 1:100@A3 Θ PROPOSED ATM LOCATION © ABOVE AND CCTV CAMERA. ANTI-RAM RAID BOLLARDS IN FRONT OF ATM UNIT. 昌

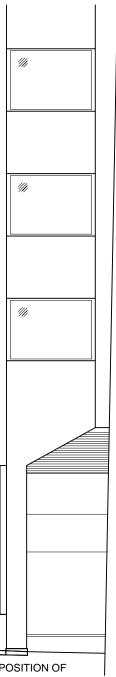



Notes:
Do not scale from this drawing. Contractors shall be responsible
for the checking of all stated dimensions, with any anomalies being
identified to the originator prior to any construction or fabrication works commencing.
works commencing.

0	1		2	3		4		5m		
SCALE 1:50 FOR USE @A1 ONLY										
0 1	2	3	4 !	5 6	7	8	9	10m		
SCALE 1:100 FOR USE @A3 ONLY										
D		16.02.15 Store Planne/ATM position								
С	30.01.15		Planning Comments/Roller shutter							
В	23.01.15									
A	A 07.01.15 General Amendments									
	12.12.14 First Issue									
Rev.	Rev. Date Description									
project managers cost consultants The Lethermarket Unit 13.1.1 Weston Stream Bit SER te: 020 740 8640										
Status	Status PLANNING									
Project Title SAINSBURY'S LOCAL THE CITY, HOLBORN 123 HOLBORN, EC1N 2TD										
Drawing Title EXISTING & PROPOSED FRONT ELEVATIONS ATM APPLICATION										
Project	Number		Drawi	Drawing Number			Revisio	n		
S-124	846		P-124846-220				D			
Drawn TS			Scale 1:100 @A1 1:200 @A3				Date 12.12.14			
The content of this drawing is the property of JLA Chartered Architects and may not be copied in whole or part without formal consent.										

0