




Proposed Rear Elevation

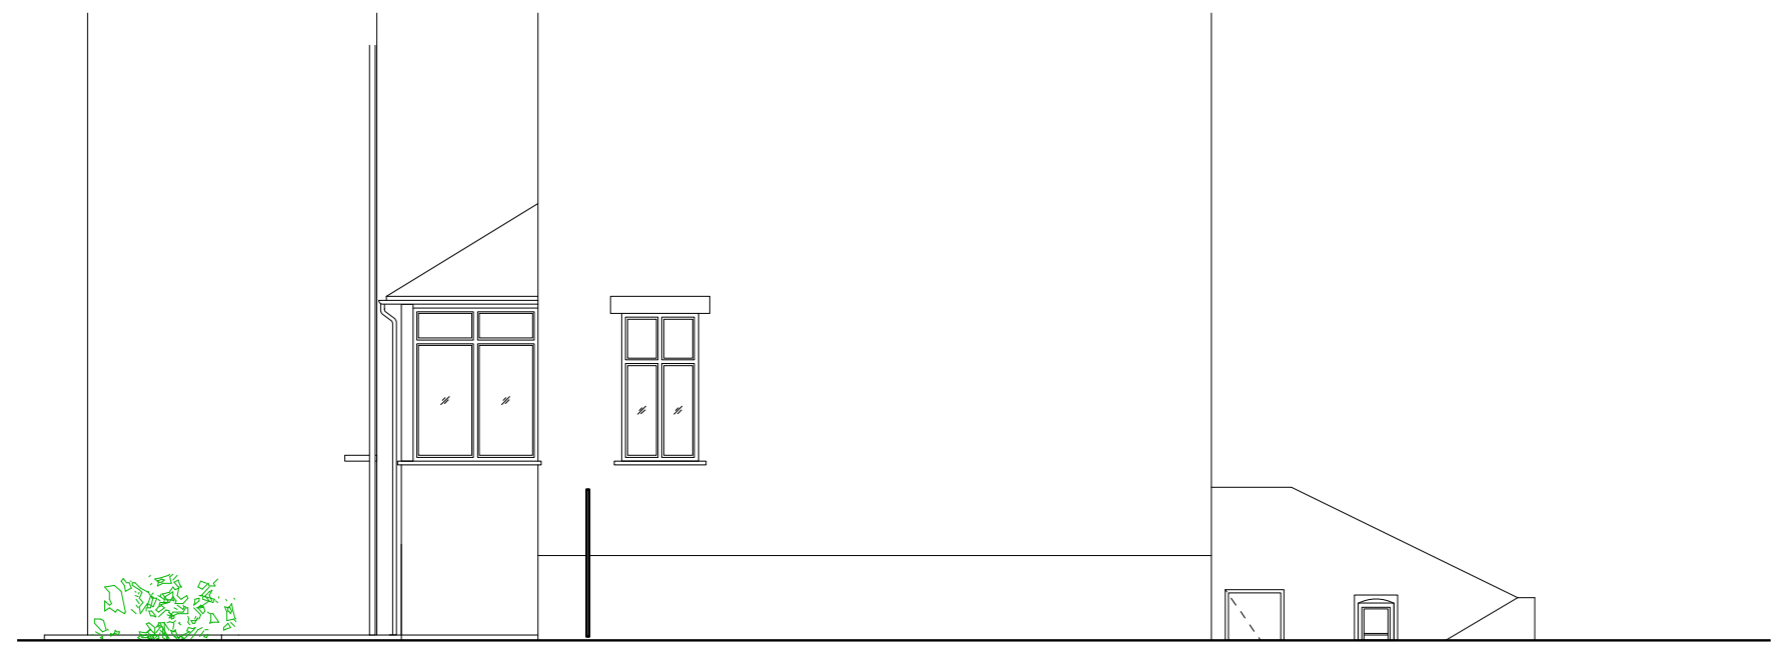

Proposed Side Elevation

General Notes
 Do not scale from this drawing
 All dimensions to be verified on site
 To be read in conjunction with all relevant documents
 In the event of discrepancy notify the Architect immediately
 This document is copyright of Hugh Cullum Architects Ltd

Issue Status

SK	Information	F	Feasibility	D	Design
P	Permissions	S	Scheme	T	Tender
C	Construction	E	Existing Condition		

(A): New door and windows to be timber (23.02.15/AL)
 (): Issued for Planning (15.01.15/AL)
 Revision: Information (date/drawn by)

