

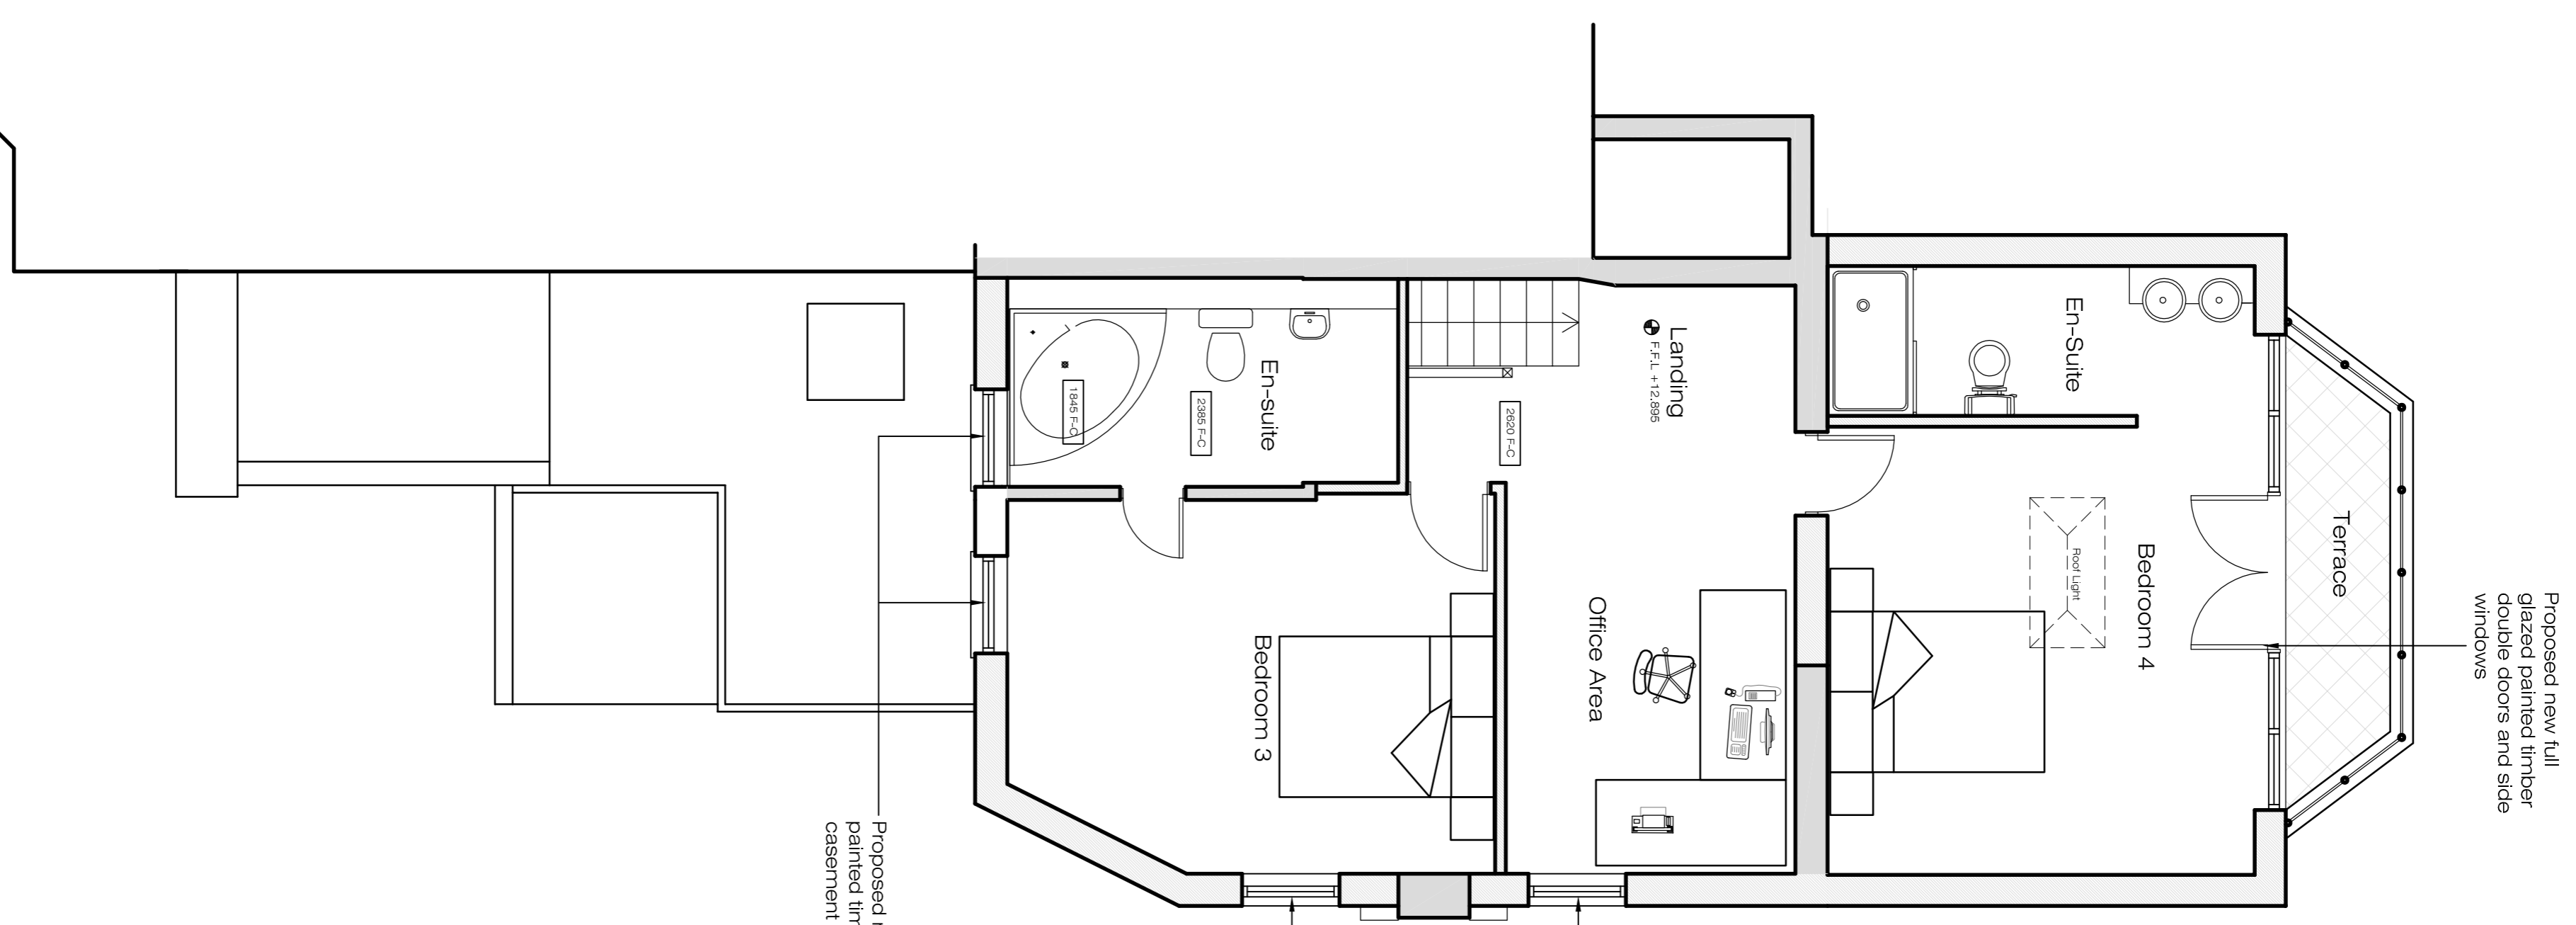
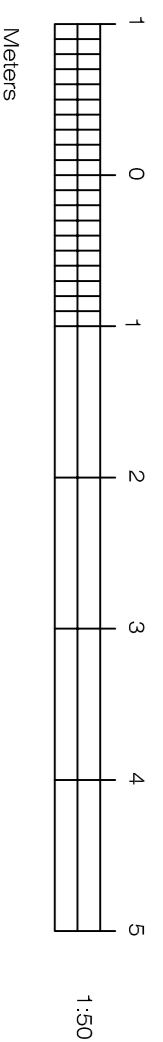


Ground Floor Plan as Proposed  
Scale 1:50 @A1

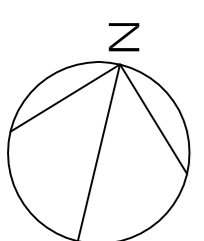

First Floor Plan as Proposed  
Scale 1:50 @A1

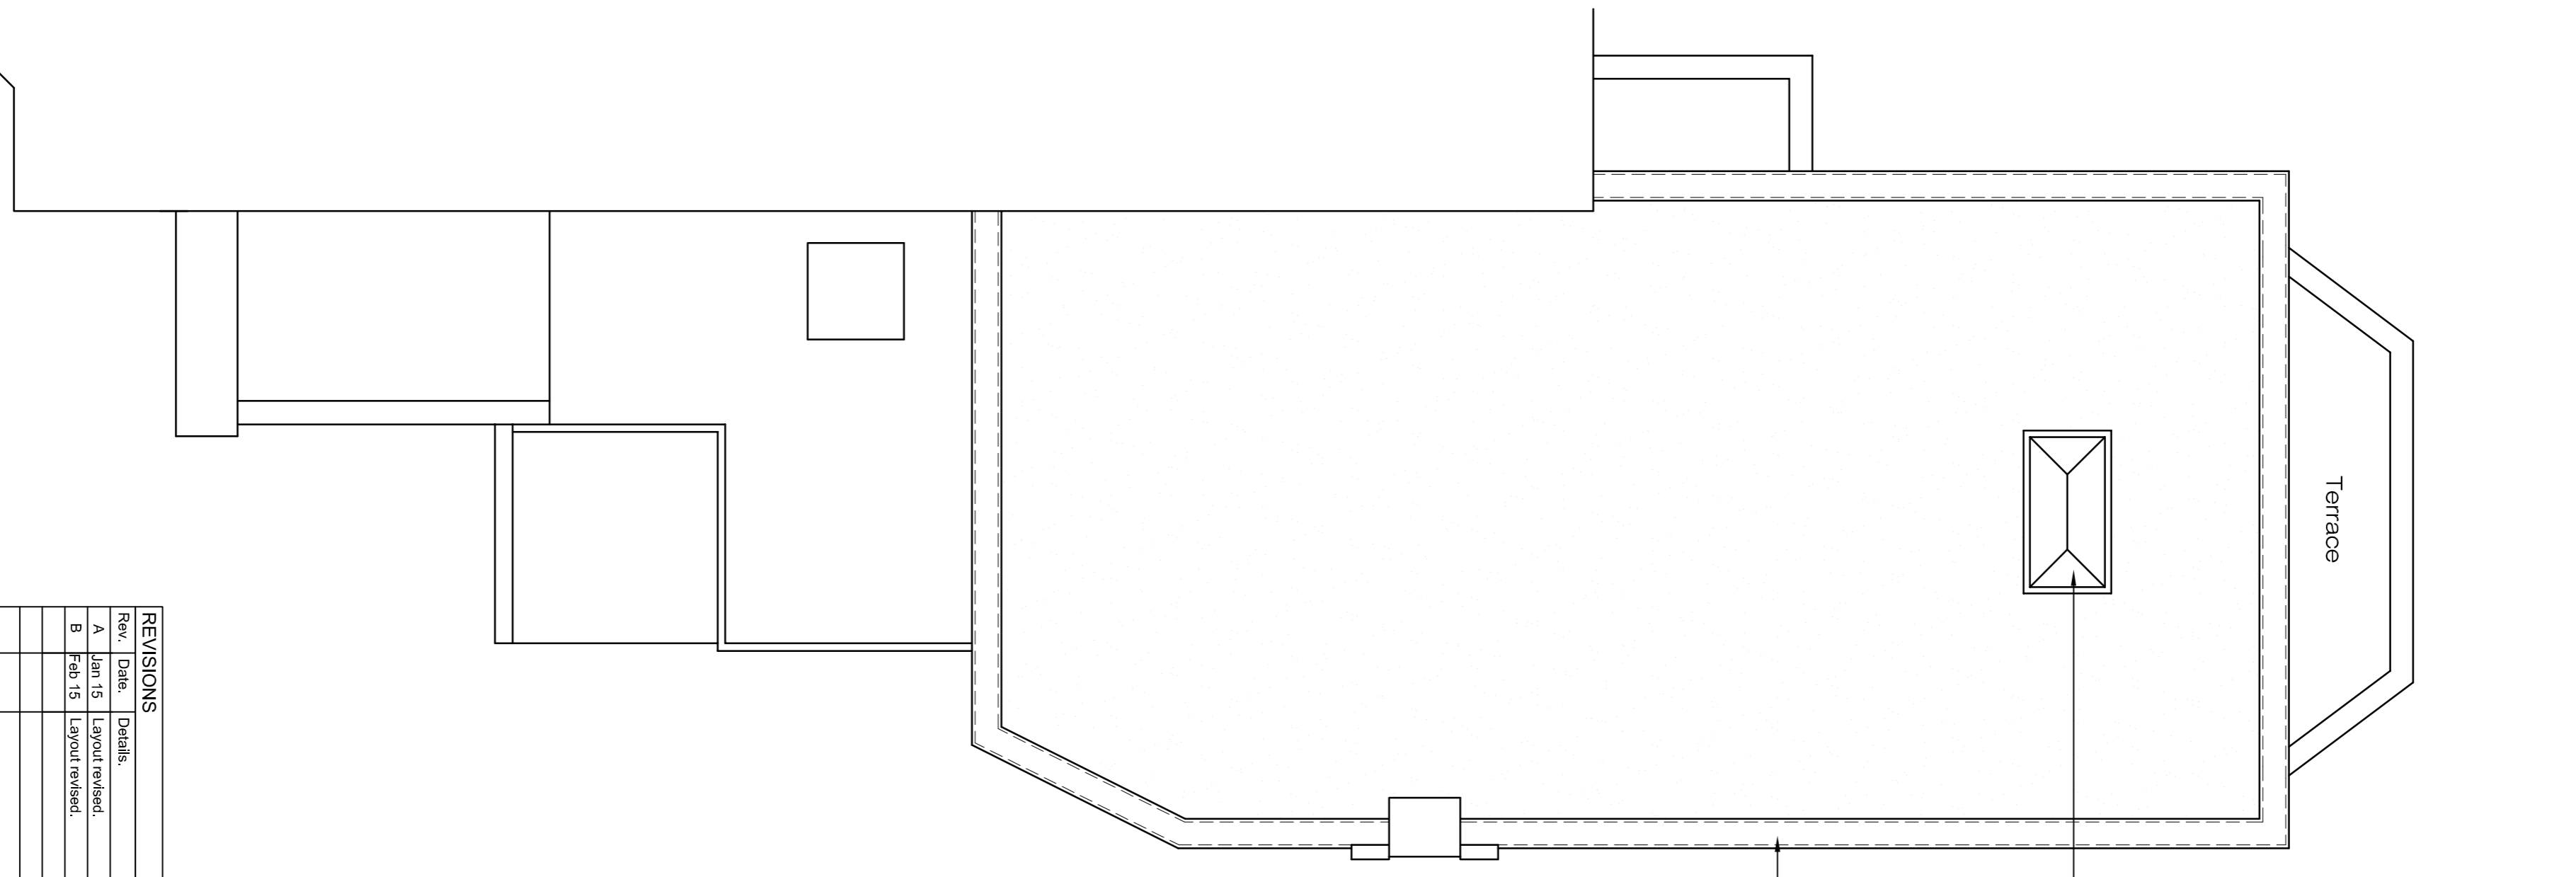

Roof Plan as Proposed  
Scale 1:50 @A1

NOTE:  
CONTRACTOR MUST NOT SCALE FROM THIS DRAWING. ALL DIMENSIONS MUST BE THOROUGHLY CHECKED ON SITE BEFORE MANUFACTURING.

Rev.	Date	Details	Name
A	Jan 15	Layout revised	
B	Feb 15	Layout revised	

**design**

*i.d.*

13 Jubilee Way, Eurolink Business Centre, Faversham, Kent, ME13 8GD.  
Tel: 01795 537896 Fax: 08712 516713

Client: **Ms R Jerritt**

Project: **The Coach House, 18 Rosecroft Avenue, NNV3 7QB**

Drawing Title: **Proposed Floor Plans**

Drawing No.: **14.172.KS.P.003**

Scale: **500 @ A1**

Status: **Planning**

Drawn By: **Nov 2014**

As stipulated by the conditions of the planning application, the drawings are to be submitted to the planning authority for their consideration.