


REVISIONS

Rev.	Date	By

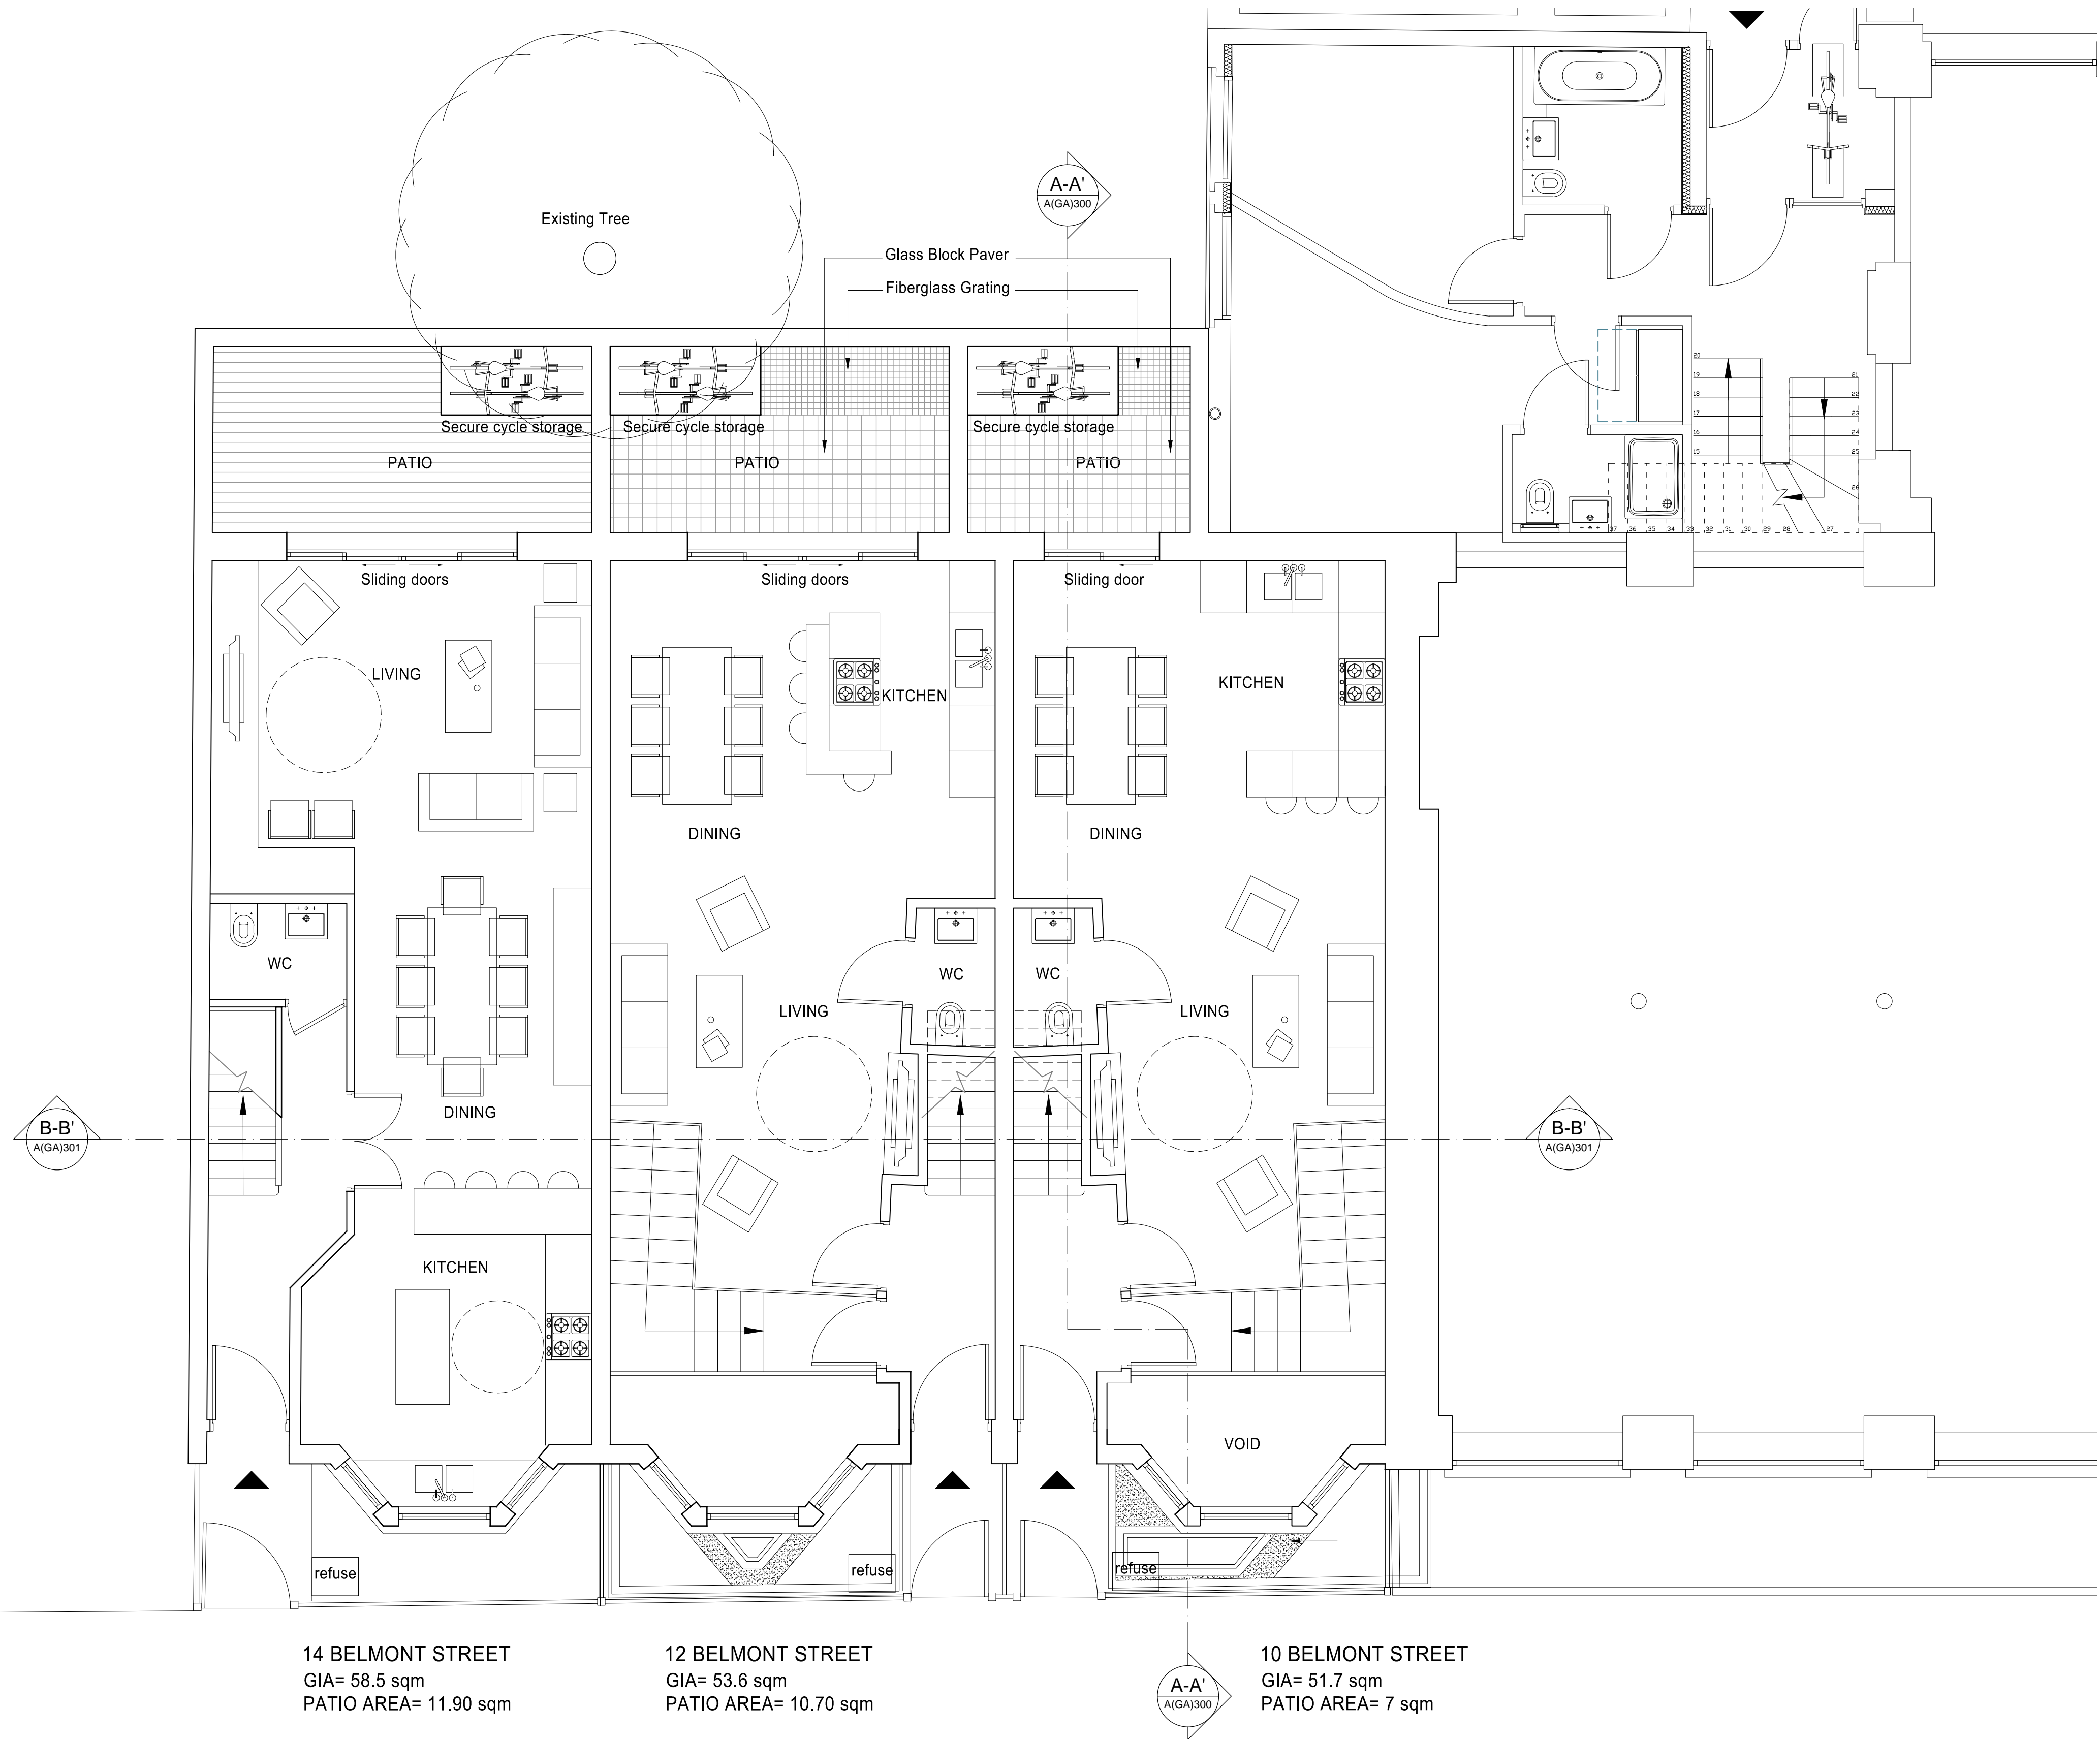

14 BELMONT STREET  
GIA= 58.5 sqm  
PATIO AREA= 11.90 sqm

12 BELMONT STREET  
GIA= 53.6 sqm  
PATIO AREA= 10.70 sqm

10 BELMONT STREET  
GIA= 51.7 sqm  
PATIO AREA= 7 sqm


## PROPOSED GROUND FLOOR

TOTAL GIA= 165.8 sqm  
TOTAL PATIO AREA= 29.60 sqm

### PLANNING APPLICATION

ALL DIMENSIONS TO BE CHECKED ON SITE  
WORK TO FIGURED DIMENSIONS ONLY  
REPORT DISCREPANCIES TO THE ARCHITECT  
AT ONCE BEFORE PROCEEDING

#### Contemporary Design Solutions

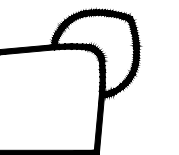

46 Great Marlborough Street  
London  
W1F 7JW  
Telephone: 020 7494 9000 Fax: 020 7494 4944

Client

WARMHAZE LTD

Project Title  
Basement and 4 Storey Residential Townhouses  
at 10-14 Belmont Street  
LONDON NW1


Drawing Title

Proposed Ground Floor Plan

Scale 1: 50@A1, 1:100@A3 Date FEBRUARY 2015

Drawn SN Checked DL  
Drawing No. Rev.

150209-A(GA)100

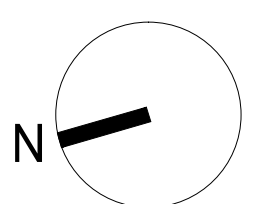

0 0.5 1.0 1.5 2.0 2.5 5.0m

PLOT DATE - 2/10/2015 2:15 PM