


PROPOSED SECOND FLOOR PLAN

Scale 1:50

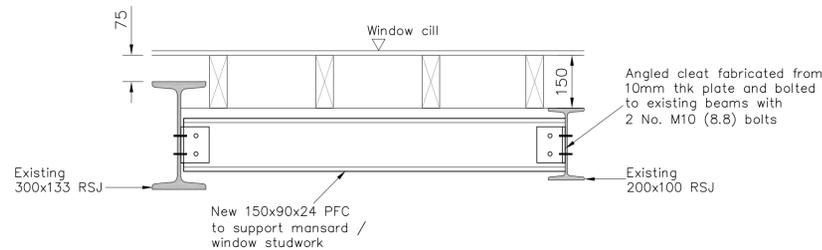

SECTION X-X

Scale 1:10

NOTES

- 1 This drawing shall be read in conjunction with all relevant Architects & Engineers drawings and specifications.
- 2 Do not scale any dimensions. All dimensions to be checked on site.
- 3 For typical notes, see Drg No. P2836 01.

LEGEND

	Existing walls retained
	Existing walls to be demolished
	New studwork partition. 50x100 (C16) studs @ 350 c/c with head & sole plate + 16mm WBP grade plywood either side
	Indicates span direction of new 50x200 dp (C16) Joists at 350mm centres
	2 No. 50x200 dp (C16) Joists bolted together
	203x133x30 UB
	152x152x23 UC
	254x254x73 UC
	254x146x37 UB
	203x203x46 UC
	215x440x215 dp mass concrete padstone
	320x320x215 dp mass concrete padstone
	440x440x215x215 dp mass concrete padstone

Rev.	Date	Description	Signed
A	21.08.14	Issued for construction	ARC
B	14.10.14	Issued for construction	ARC
C	19.11.14	Issued for construction	ARC

Architect
BRILL OWEN

Project Title
**PAKENHAM ARMS
1 PAKENHAM ST, LONDON**

Drawing Title
PROPOSED SECOND FLOOR GA

 Foundation House 4 Percy Road London N12 8DQ Tel 020 8445 9115 Fax 020 8445 9788 E-mail mail@maengineers.com	Drawn	SP	MAY 14
	Checked	ARC	MAY 14
Scale	Size		
	1:50 uno A1		
Project No.	Drawing No.	Rev.	
P2836	04	C	