



PROPOSED DRAWING

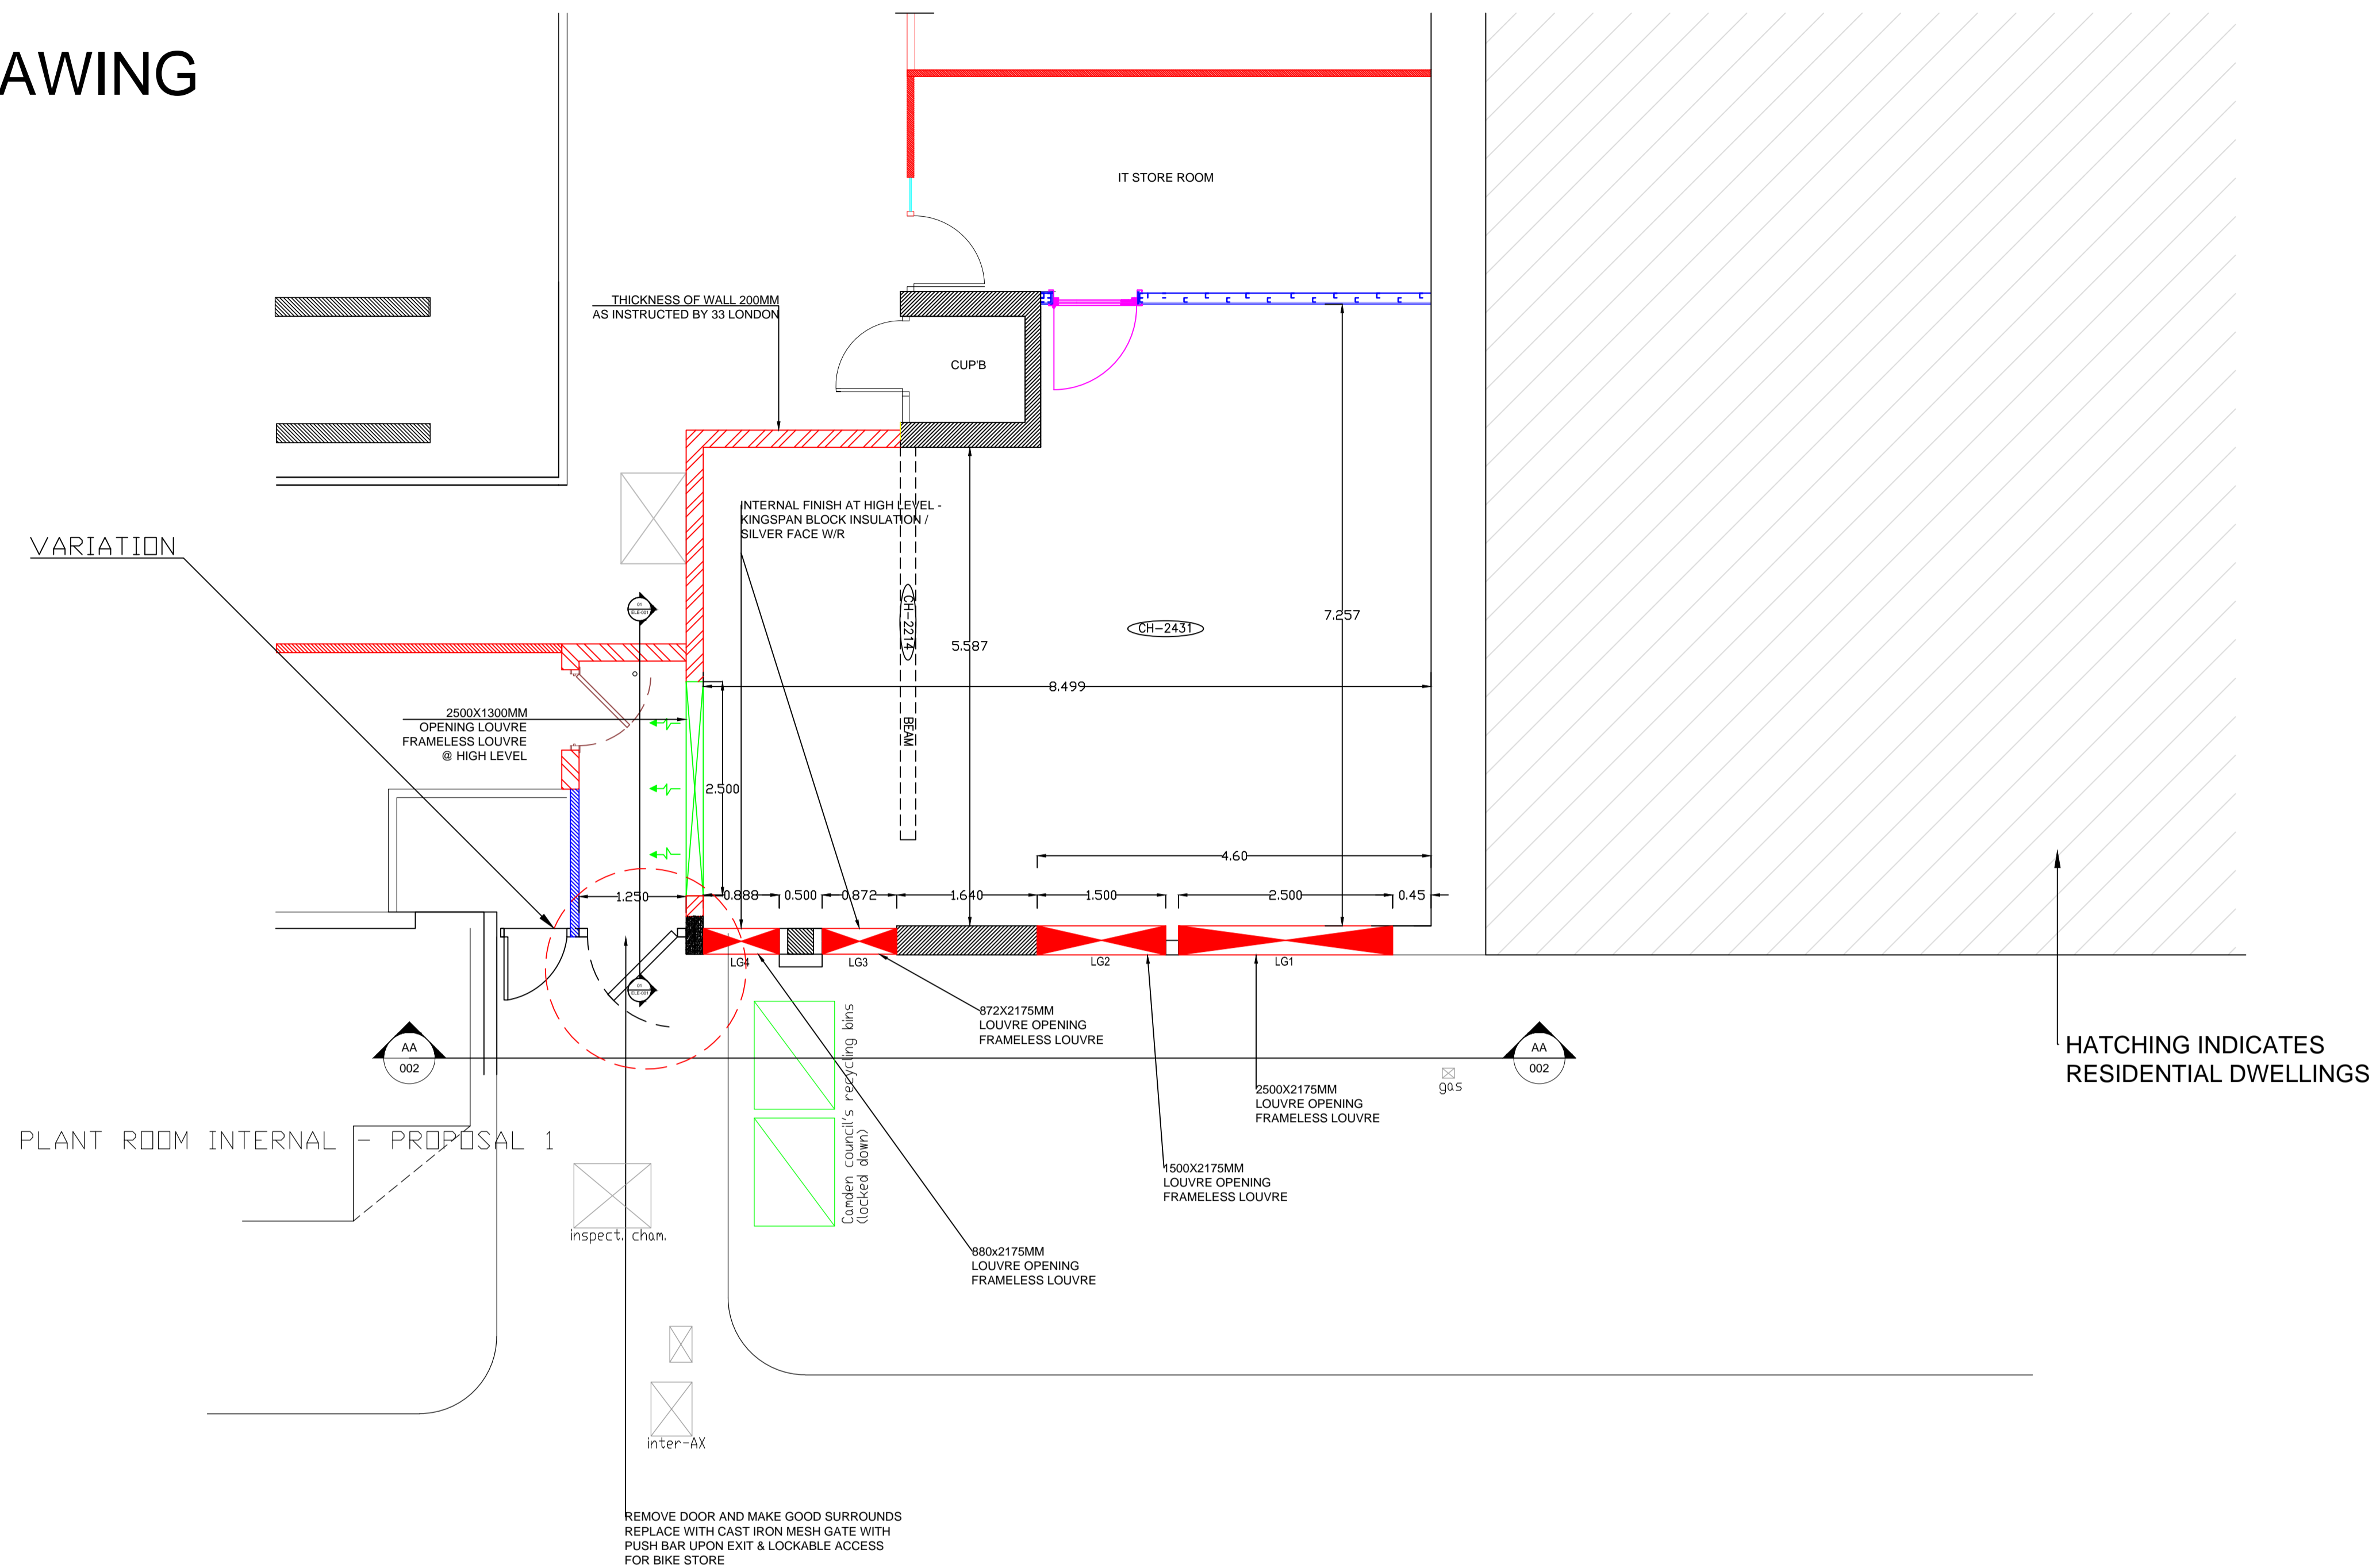


PLANT ROOM INTERNAL - PROPOSAL 1

one way road

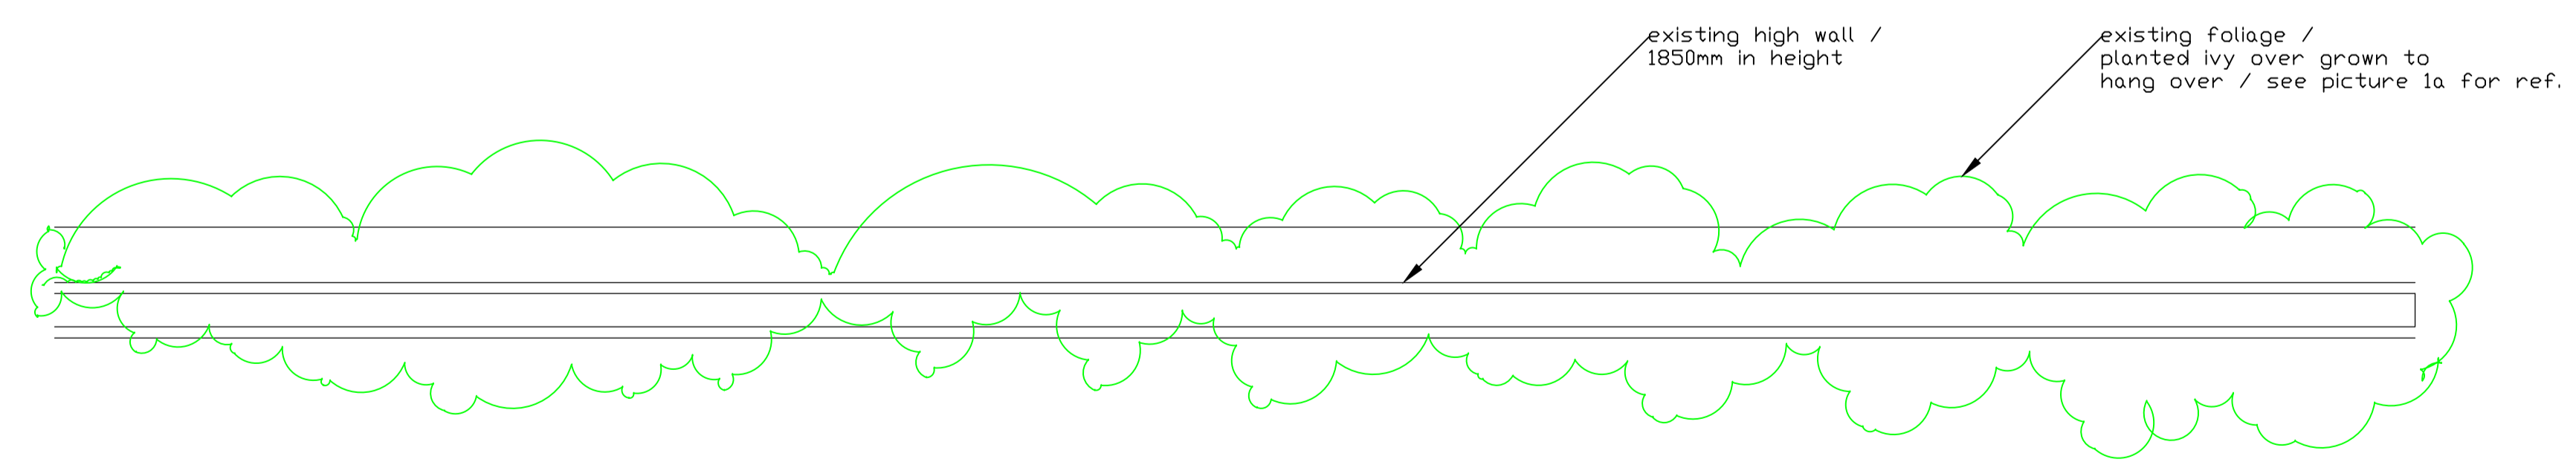

PLAN - VIEW / PLANT ROOM & NEW PROPOSED LOUVRE OPENINGS

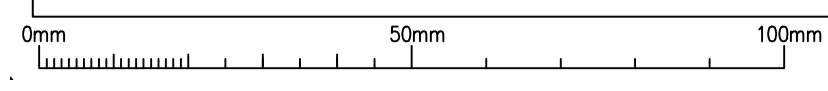

Amendments		
Revision	Comment	Date

Figured dimensions are to be followed in preference to dimensions scaled from drawing. All dimensions to be checked on site by Contractor, and such dimensions to be his responsibility. Drawing errors and omissions to be reported to Contract Administrator.

Client
MARTIN GREENE RAVDEN

Job title
COMFORT COOLING/HEATING SYSTEMS

Drawing title
NORTH ELEVATION PROPOSED LOUVRES
PLAN VIEW DRAWING
55 LOUDOUN RD, LONDON NW8 0DL

Scale 1:50	Date 13/2/14
Drawn by BYDS	Checked by PRN

backyard+design+studios ltd
the backyard
93 maidstone rd
london n11 2js
info@backyardds.co.uk

Job No: MGR-02A	Dwg No: 09.07/M/04REV K-REV1 PV
--------------------	------------------------------------