


Notes

Do not scale from this drawing. Any discrepancies are to be reported to the architect immediately. All dimensions will be taken on site prior to ordering and construction.


Copyright remains with the architect. This drawing is to be read in conjunction with the notes specification and all other relevant information. No disclosure or copies may be made without prior written permission.

Legend

- 1. Rooflight
- 2. Metal framed window
- 3. Re-point existing brickwork
- 4. Aluminum glazing system
- 5. Frameless glass balustrade
- 6. New brickwork to match existing
- 7. PPC aluminum coping
- 8. Timber framed door
- 9. Window opening lowered to insert doors
- 10. Extend garden wall in brickwork to match existing

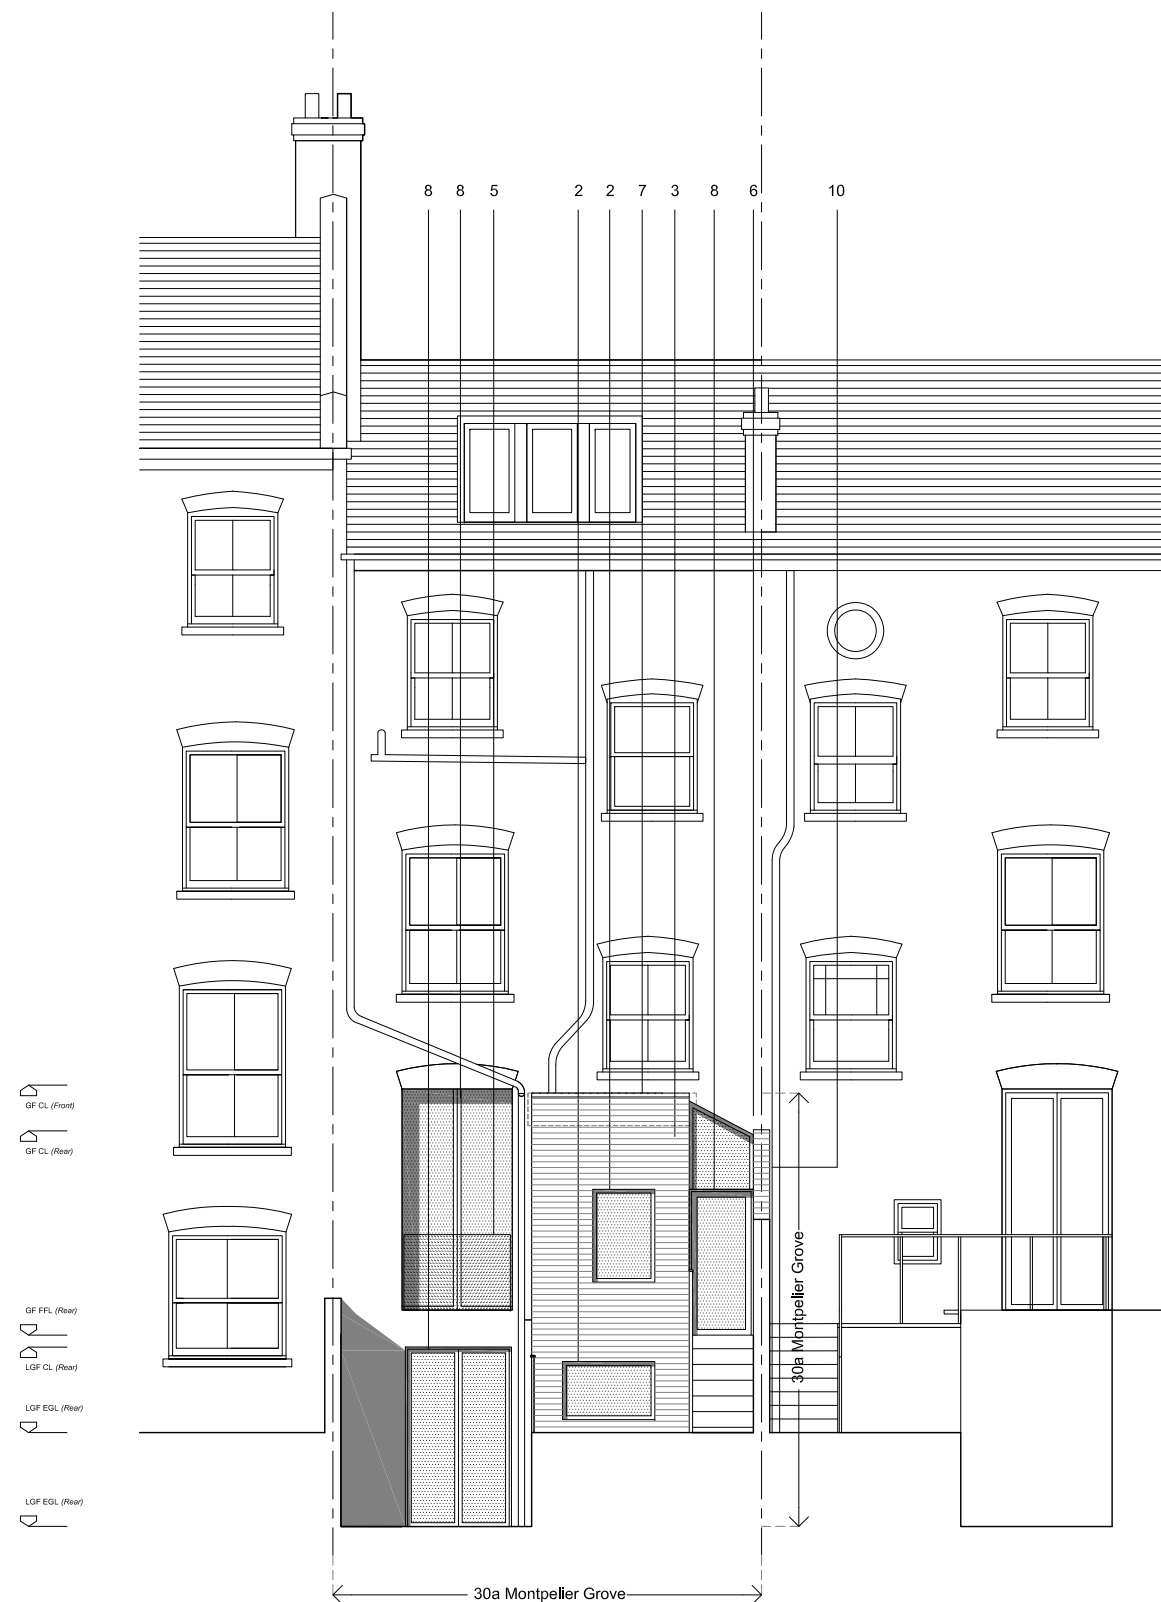

Proposed Rear Elevation

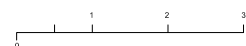

**DE
DRAFT**

Architecture | Interiors

101 Brettenham Road
London, E17 5AZ
07834059440
grant@dedraft.co.uk
dedraft.co.uk
@dedraftlondon

Planning issue

Project 261
30 Montpellier Grove
Dan Perlet

Drawing No. A300
Proposed Side Elevation
Scale 1.100 at A3 + 1.50 at A1

Drawn 26.01.15
Nathaniel Amissah

Revisions
A 02.02.15 Removed LGF Sun Room
B 24.02.15 Revised rear elevation glazing