




THE SMUGGLERS TAVERN
Rear Elevation as Existing
scale 1-50.

VIEW C-C
SIDE ELEVATION FROM OUTSIDE KITCHEN
ITEMS SHOWN:
EXTRACT DUCTWORK
AND PART OF SUPPLY AIR DUCTWORK

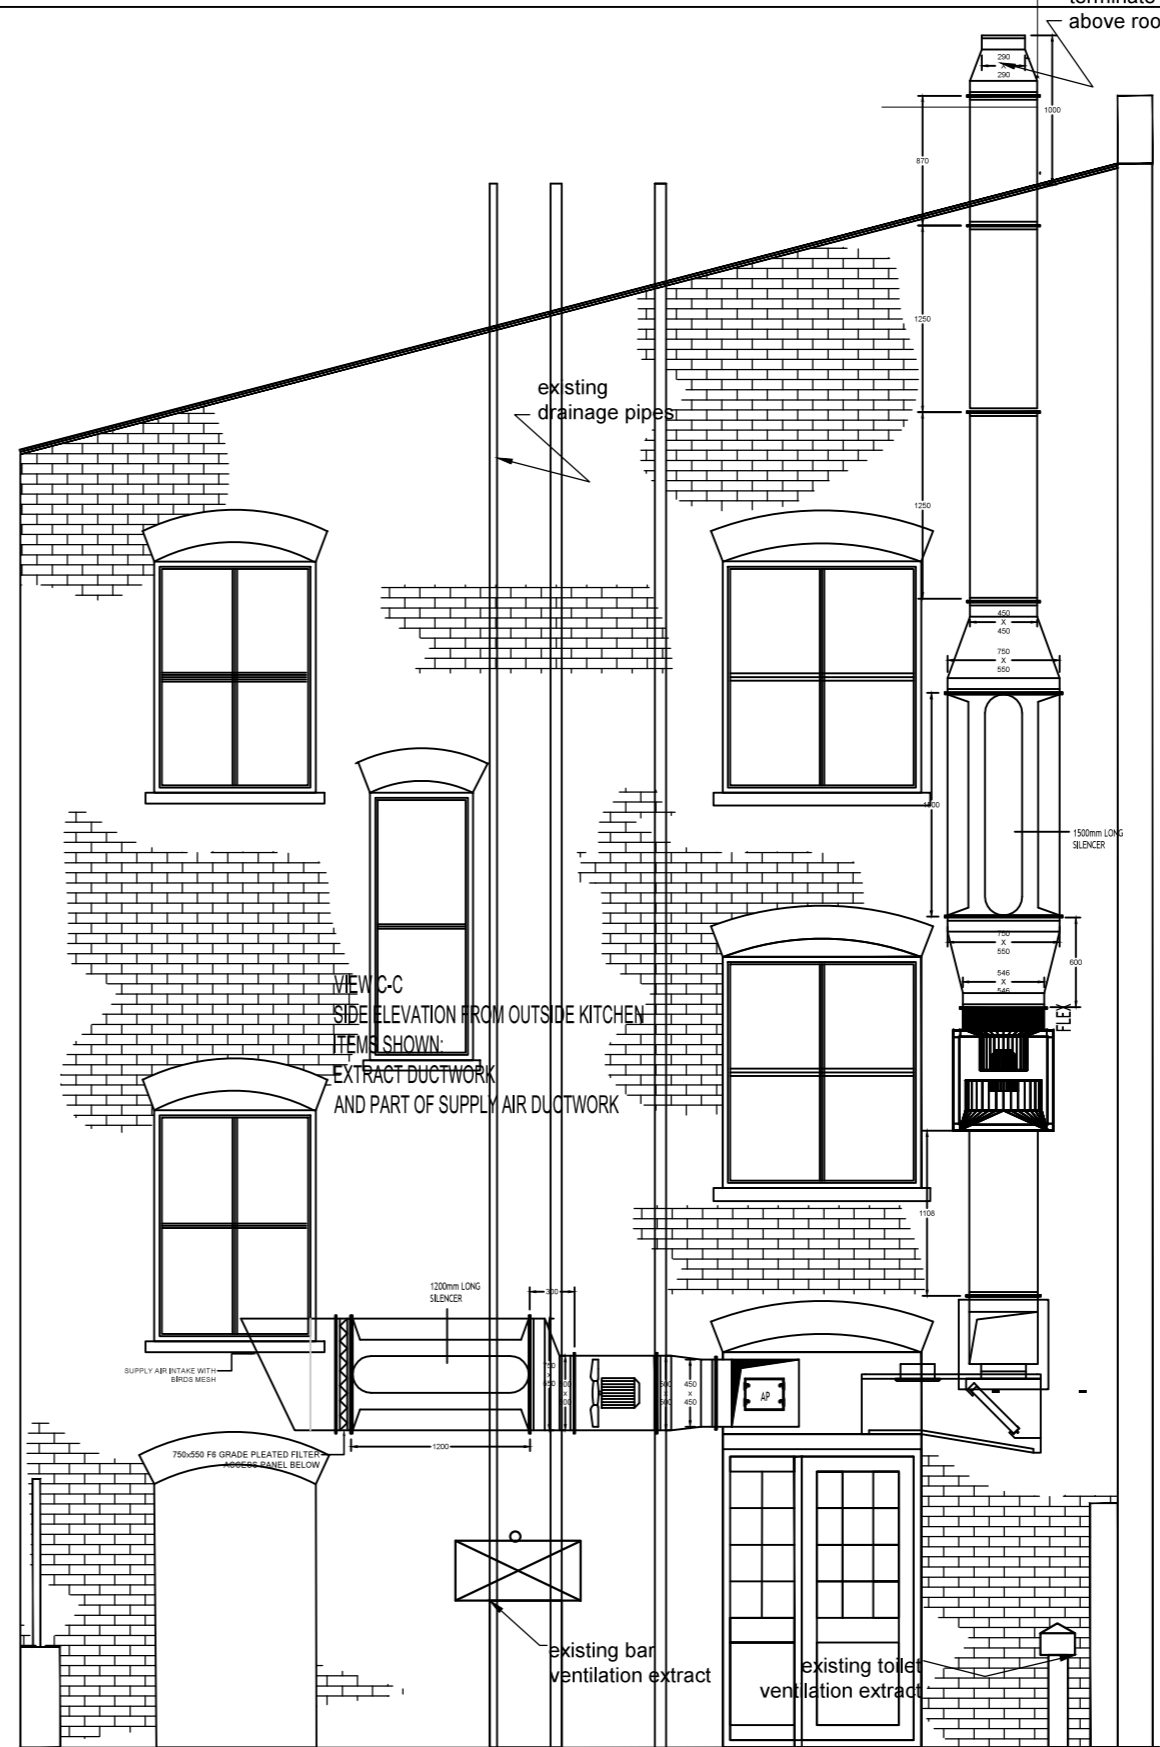

THE SMUGGLERS TAVERN
Rear Elevation as Proposed
scale 1-50.

Rev A. Ventilation terminated 1 m above the roof line. PS 09-02-2015.

REV.	NOTES	DATE	BY
DO NOT SCALE. WRITTEN DIMENSIONS TO BE USED IN PREFERENCE TO SCALED DIMENSIONS. ALL DIMENSIONS TO BE CHECKED ON SITE BY CONTRACTOR & ALL DISCREPANCIES TO BE REPORTED TO SMITH COLDHAM DESIGN LTD.			
CLIENT Enterprise Inns			
JOB TITLE Smugglers Tavern 28 Warren Street London W1T 5ND			
DRAWING TITLE Rear Elevations As Existing and Proposed			
SCALE 1-50	DRAWING No 5733-14-101		
DATE 20-11-2014	REVISION A		
DRAWN BY PS			



smith coldham design ltd
55 LIME GROVE, RUISLIP, MIDDLESEX, HA4 8RL
MOBILE: 07774 476 519
PHONE & FAX: 020 8869 9681
E-MAIL: patrick@smithcoldham.net
design - architecture - brand development - project management