

Existing Studio 1


* 26.02.15 Additional Drawing for Planning
 Rev Date Status/Notes

Tim Ronalds Architects
 4 Nile Street . London N1 7RF
 tel: 020 7490 7704
 office@timronalds.co.uk


Central - Studio 1
 Redevelopment (Phase 5)
 Buckland Crescent, Swiss Cottage

Existing
 Section AA

Scale (at A1) Drawn Checked
 1:100 MW

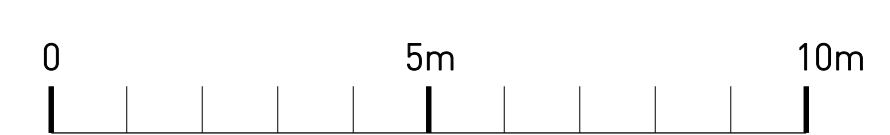

CSD ex 018

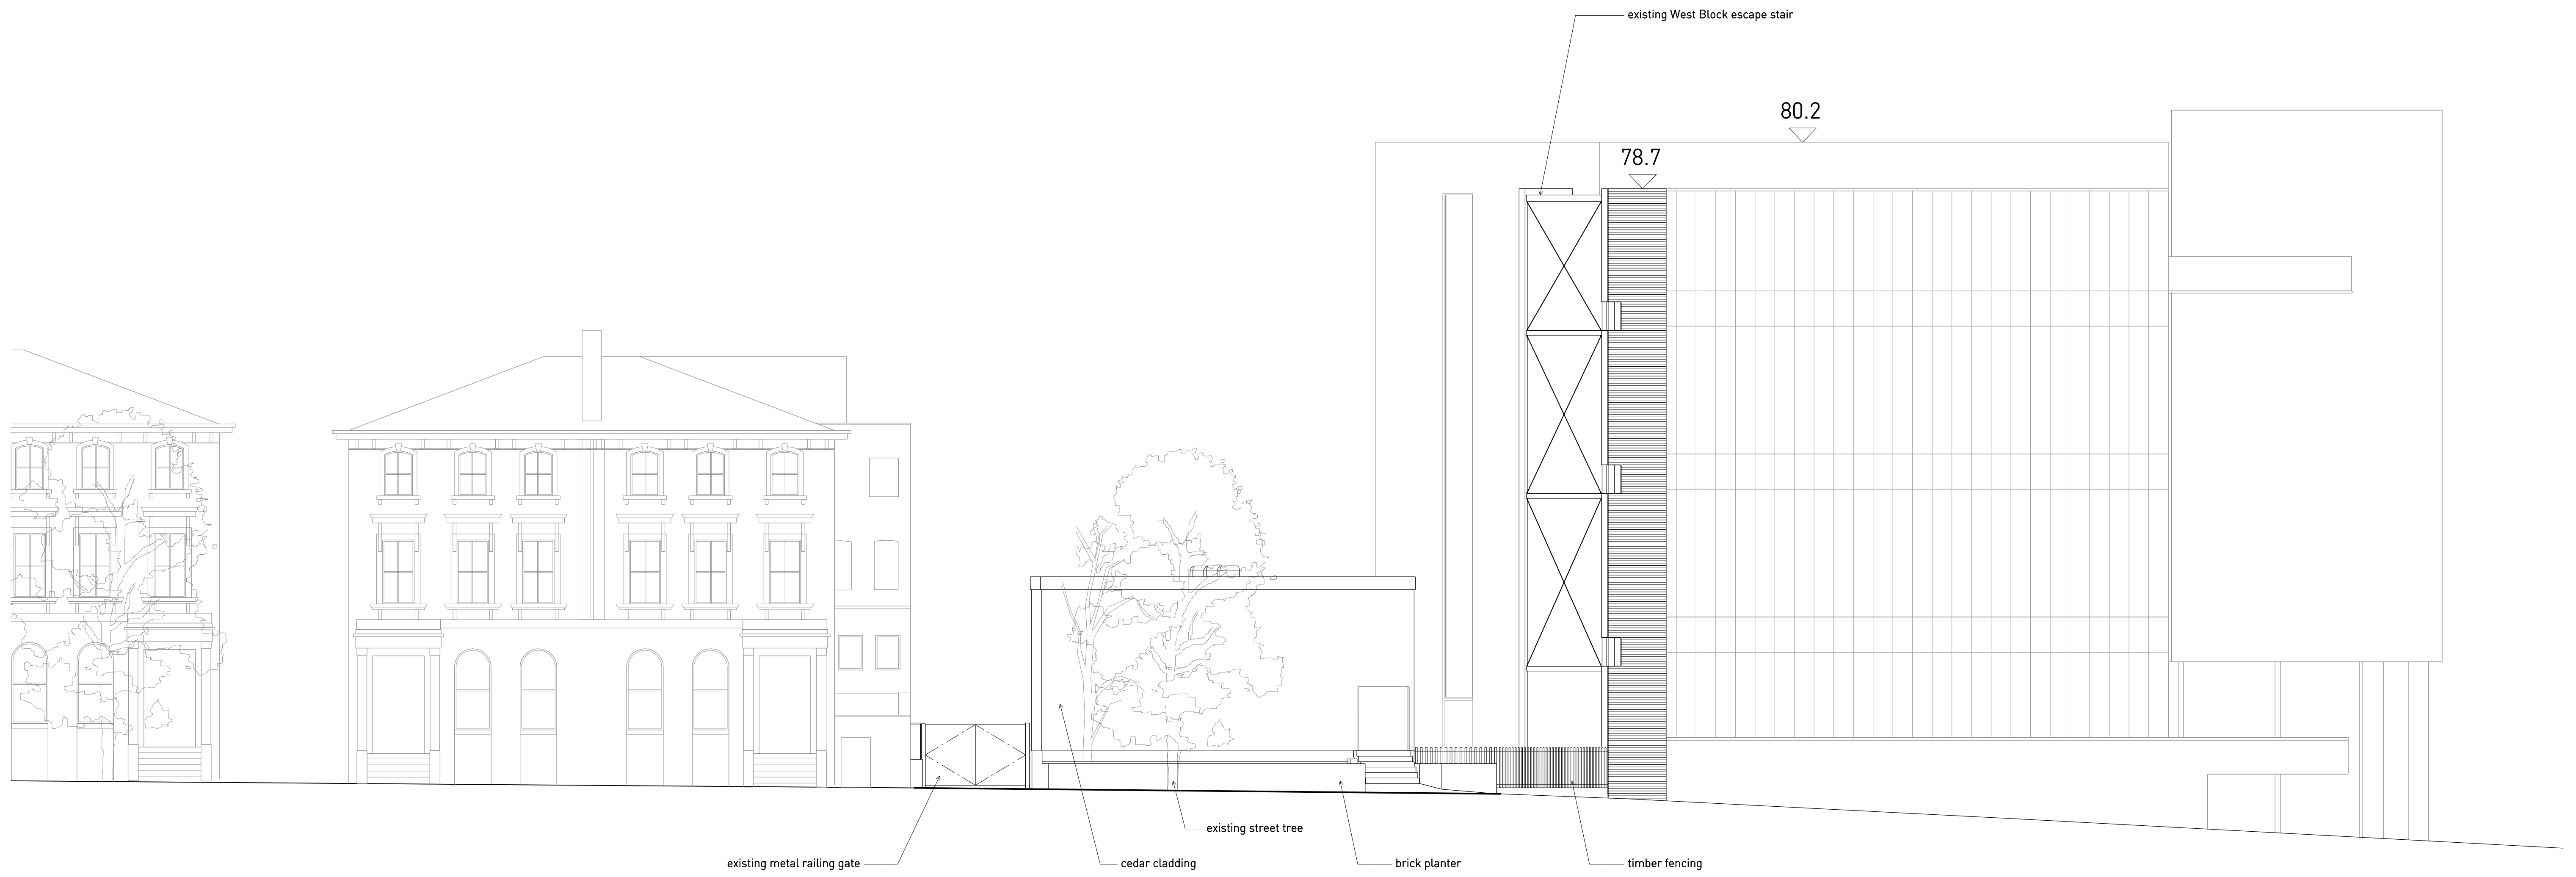

49-51 Buckland Crescent

Existing Studio 1

West Block

* 26.02.15 Additional Drawing for Planning
 Rev Date Status/Notes

Tim Ronalds Architects

4 Nile Street . London N1 7RF

tel: 020 7490 7704

office@timronalds.co.uk


Central - Studio 1
 Redevelopment (Phase 5)
 Buckland Crescent, Swiss Cottage

Existing
 North Elevation

Scale (at A1) Drawn Checked
 1:100 MW



CSD ex 025

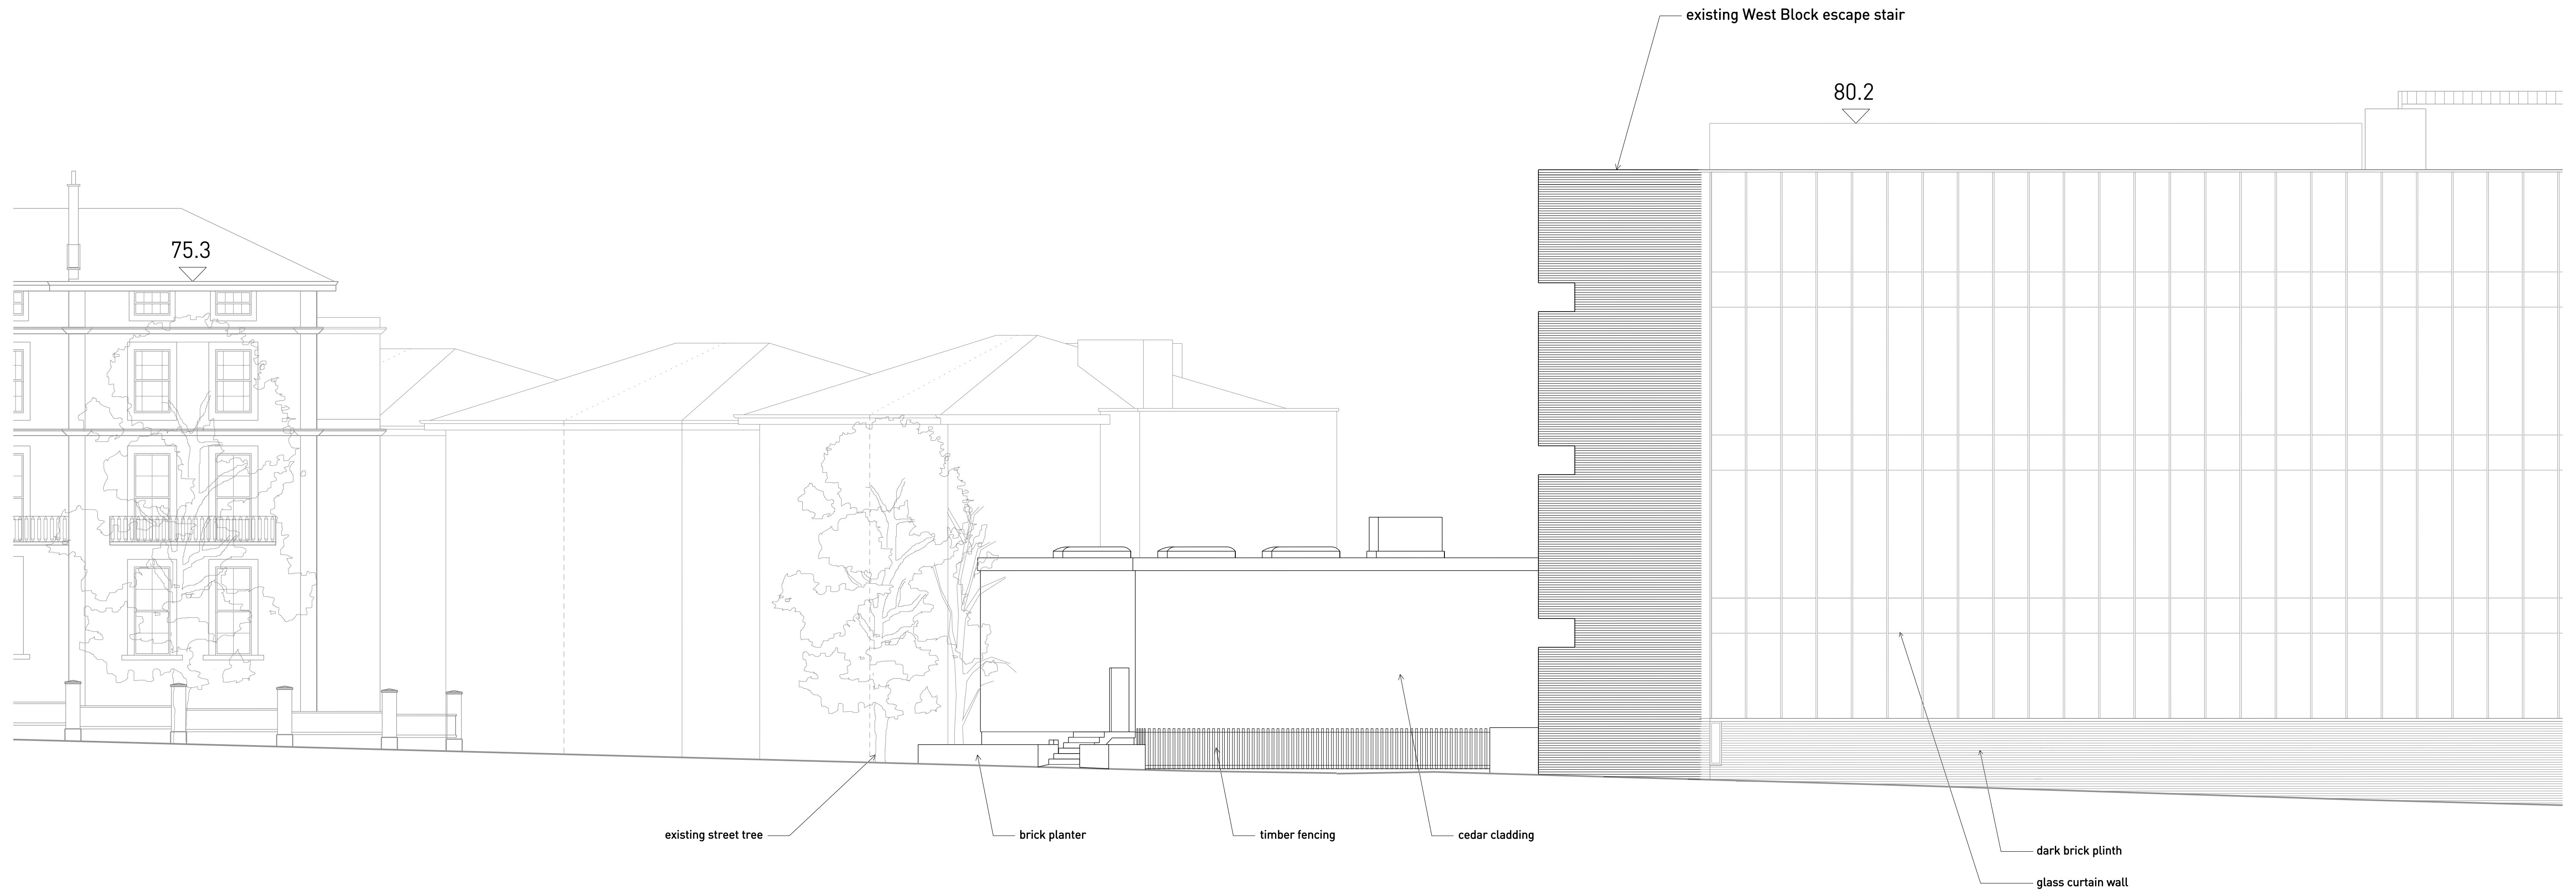

14-24 College Crescent

Buckland Crescent

Existing Studio 1

West Block

* 26.02.15 Additional Drawing for Planning
 Rev Date Status/Notes

Tim Ronalds Architects

4 Nile Street . London N1 7RF

tel: 020 7490 7704

office@timronalds.co.uk

Central - Studio 1
 Redevelopment (Phase 5)

Buckland Crescent, Swiss Cottage

Existing

West Elevation

Scale (at A1) Drawn Checked
 1:100 MW



CSD ex 026