


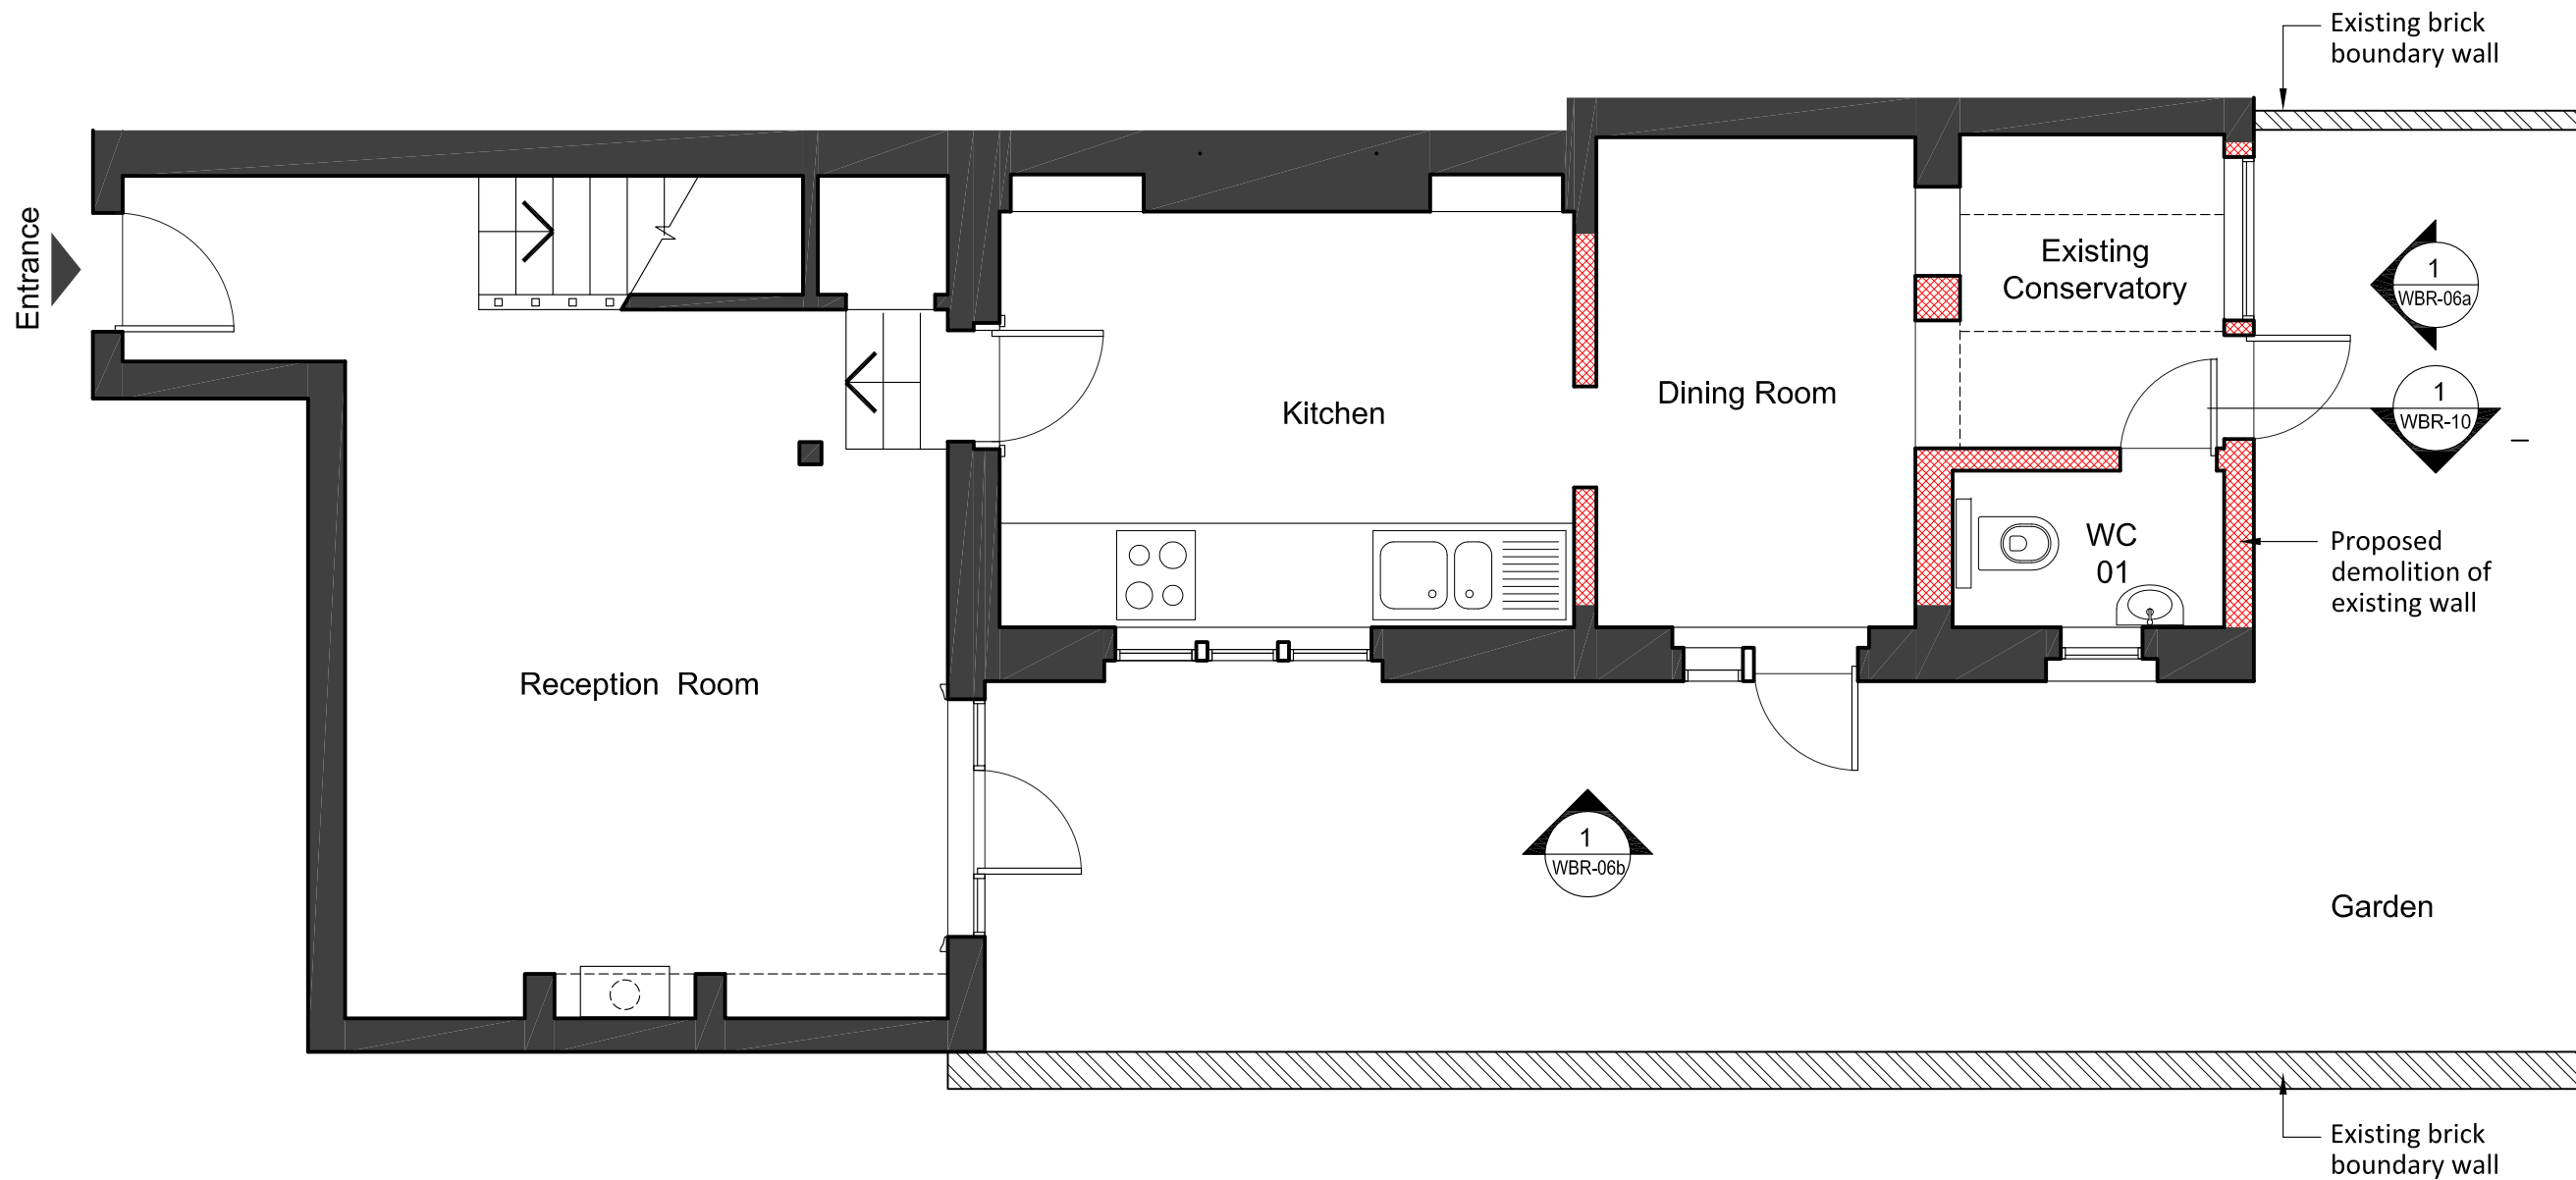

Client: **Simon Fraser**
 Architect
 B.Arch (Hons) M.Arch RIBA, RIAS



NOTES

1. Do not scale from this drawing.
2. Use figured dimensions only.
3. All dimensions to be checked on site. Report discrepancies to the Architect immediately.
4. Original drawing size A3.

00	22-01-15	Issued for Planning
----	----------	---------------------

Drawing Status

Stamps

Project

**Flat 8a WILLOUGHBY ROAD,
 HAMPSTEAD VILLAGE, NW3**


Drawing Title
**Existing Lower Ground
 Floor Plan**

Date	22-01-15	Drawn by	LB	Checked by	
------	----------	----------	----	------------	--

Computer file ref.no.


Scale	1:50 @ A3	Drawing Number	WBR- 01a	Rev.	00
-------	-----------	----------------	----------	------	----

1 Existing Lower Ground Floor Plan
 SCALE: 1:50 @ A3

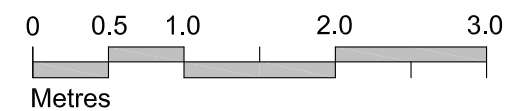

1 Existing Rear Elevation

SCALE: 1:50 @ A3

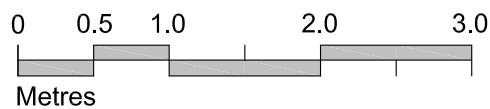

Existing asphalt roof

Existing brick boundary wall.

Existing smooth render




Existing white pebbledash

Existing single glazed roof

Existing brick boundary wall

Facing brick

Key Plan:

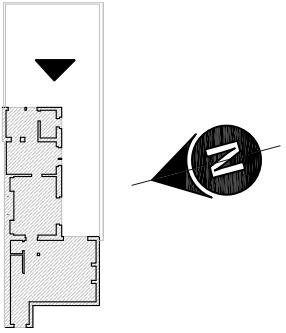

Client: **Simon Fraser**
Architect
B.Arch (Hons) M.Arch RIBA, RIAS

NOTES

1. Do not scale from this drawing.
2. Use figured dimensions only.
3. All dimensions to be checked on site. Report discrepancies to the Architect immediately.
4. Original drawing size A3.

00	22-01-15	Issued for Planning
----	----------	---------------------

Drawing Status

Stamps

Project

**Flat 8a WILLOUGHBY ROAD,
HAMPSTEAD VILLAGE, NW3**

Drawing Title

Existing Rear Elevation


Date	22-01-15	Drawn by	LB	Checked by	
------	----------	----------	----	------------	--

Computer file ref.no.

Scale	1:50 @ A3	Drawing Number	WBR- 06a	Rev.	00
-------	-----------	----------------	----------	------	----



Client: **Simon Fraser**
 Architect
 B.Arch (Hons) M.Arch RIBA, RIAS

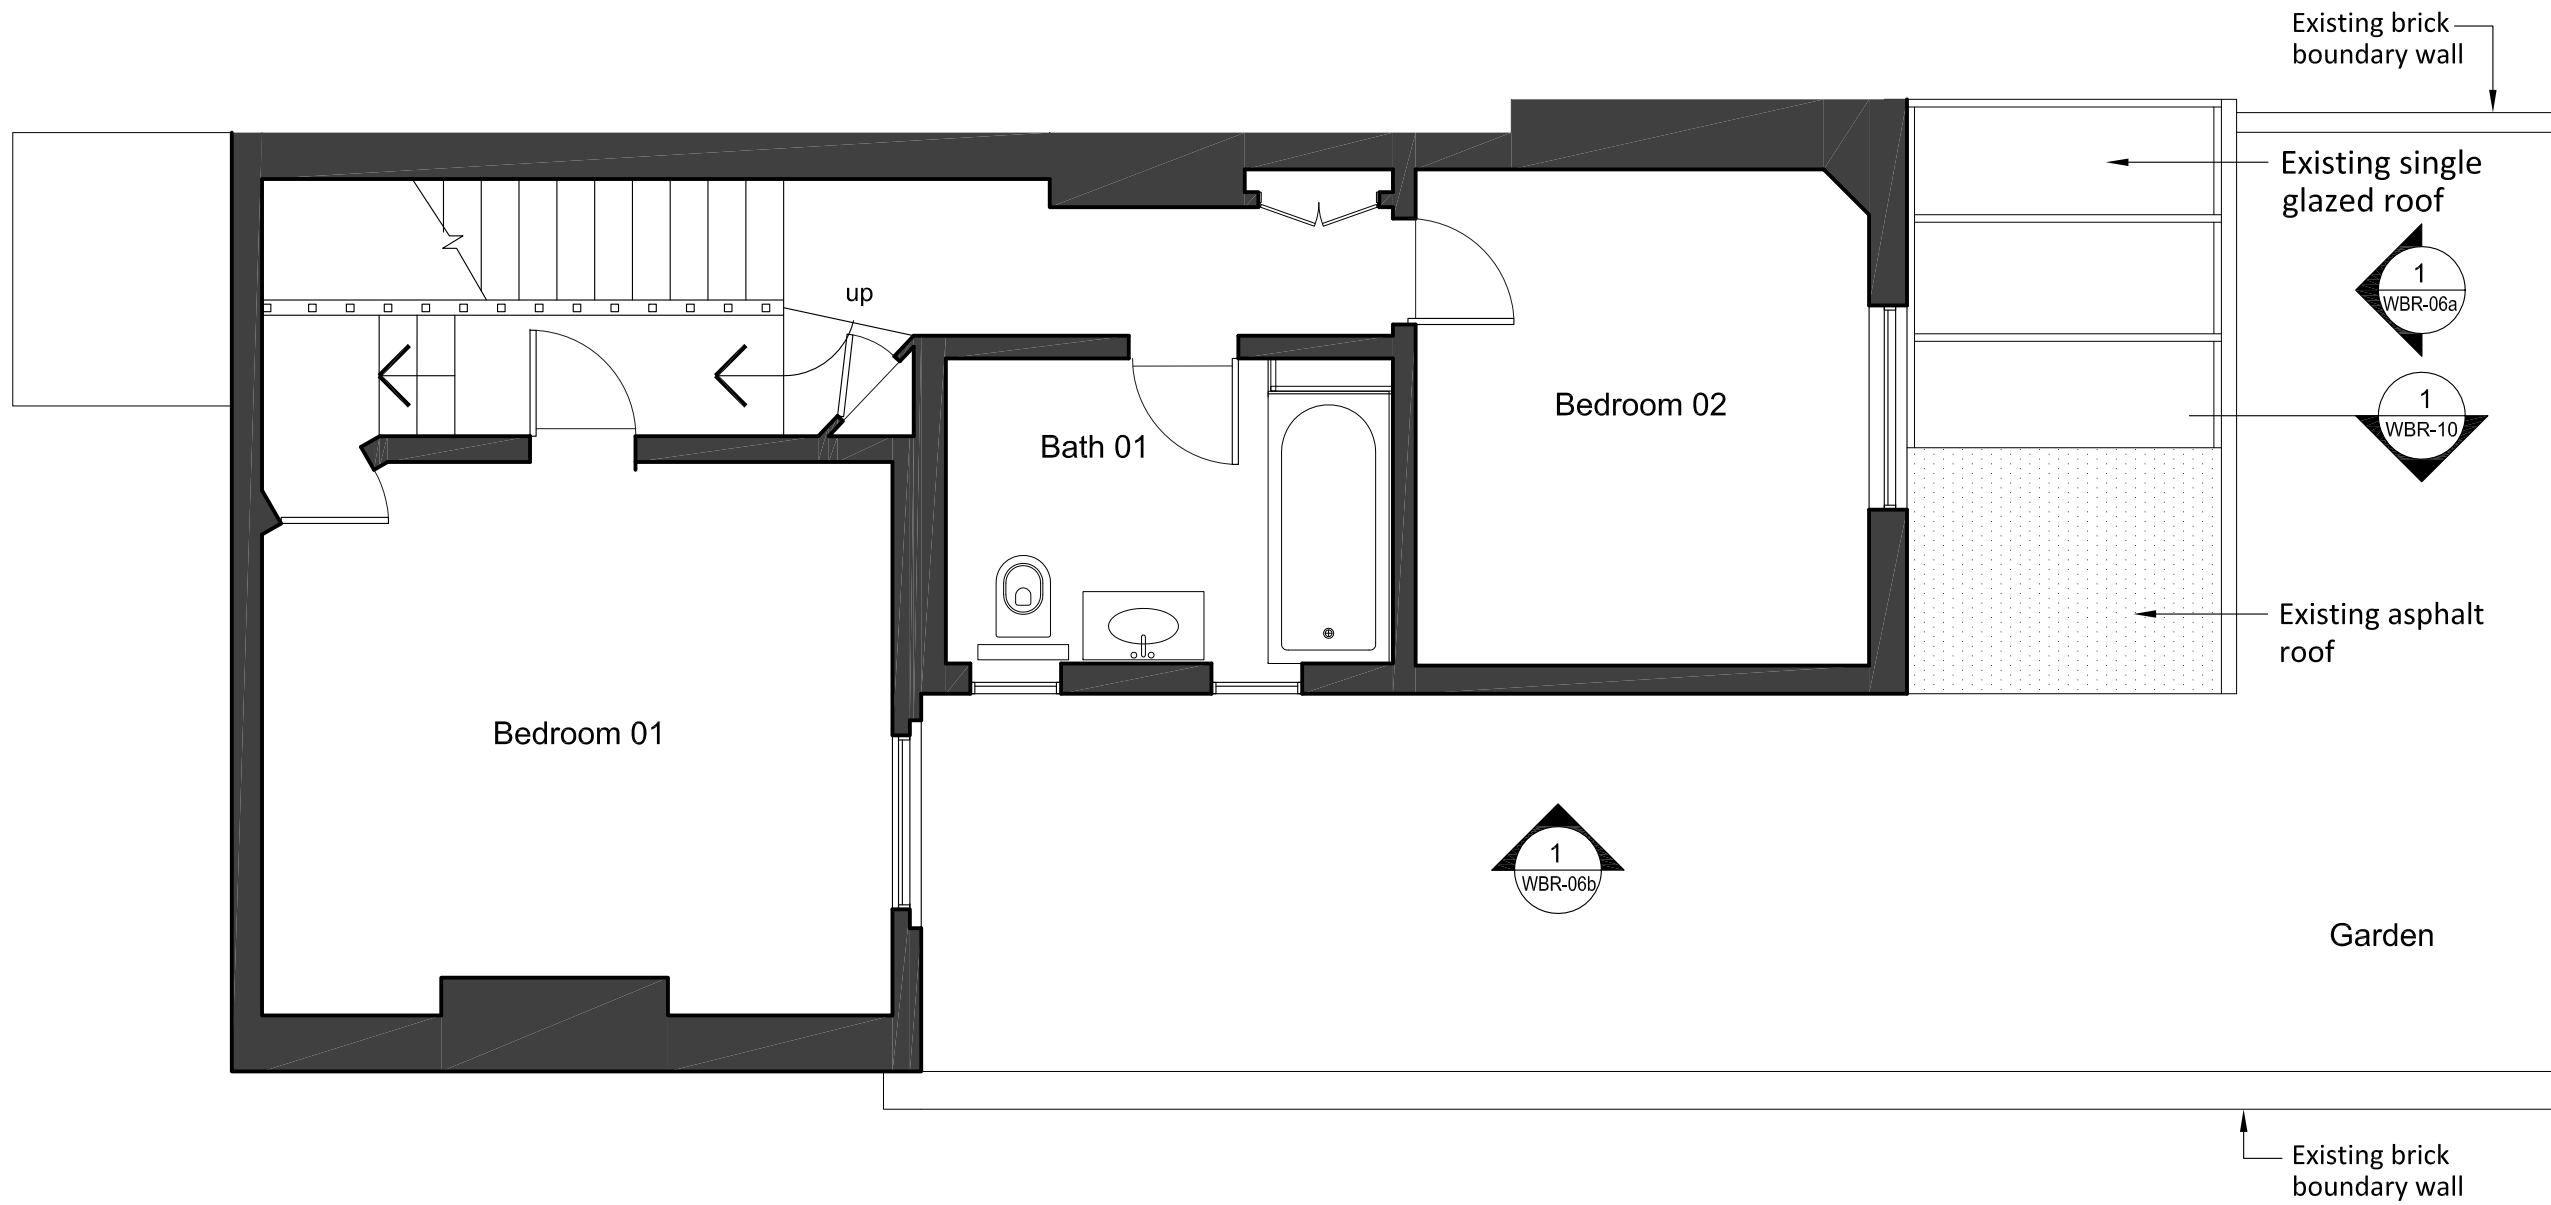

NOTES

1. Do not scale from this drawing.
2. Use figured dimensions only.
3. All dimensions to be checked on site. Report discrepancies to the Architect immediately.
4. Original drawing size A3.

00	22-01-15	Issued for Planning
----	----------	---------------------

Drawing Status

Stamps

Project

**Flat 8a WILLOUGHBY ROAD,
 HAMPSTEAD VILLAGE, NW3**

Drawing Title


**Existing Raised Ground
 Floor Plan**


Date	22-01-15	Drawn by	LB	Checked by	
------	----------	----------	----	------------	--

Computer file ref.no.

Scale	1:50 @ A3	Drawing Number	WBR- 01b	Rev.	00
-------	-----------	----------------	----------	------	----


1 Existing Raised Ground Floor Plan
 SCALE: 1:100 @ A1

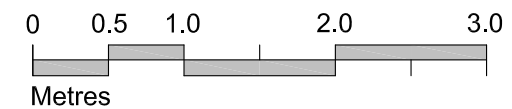

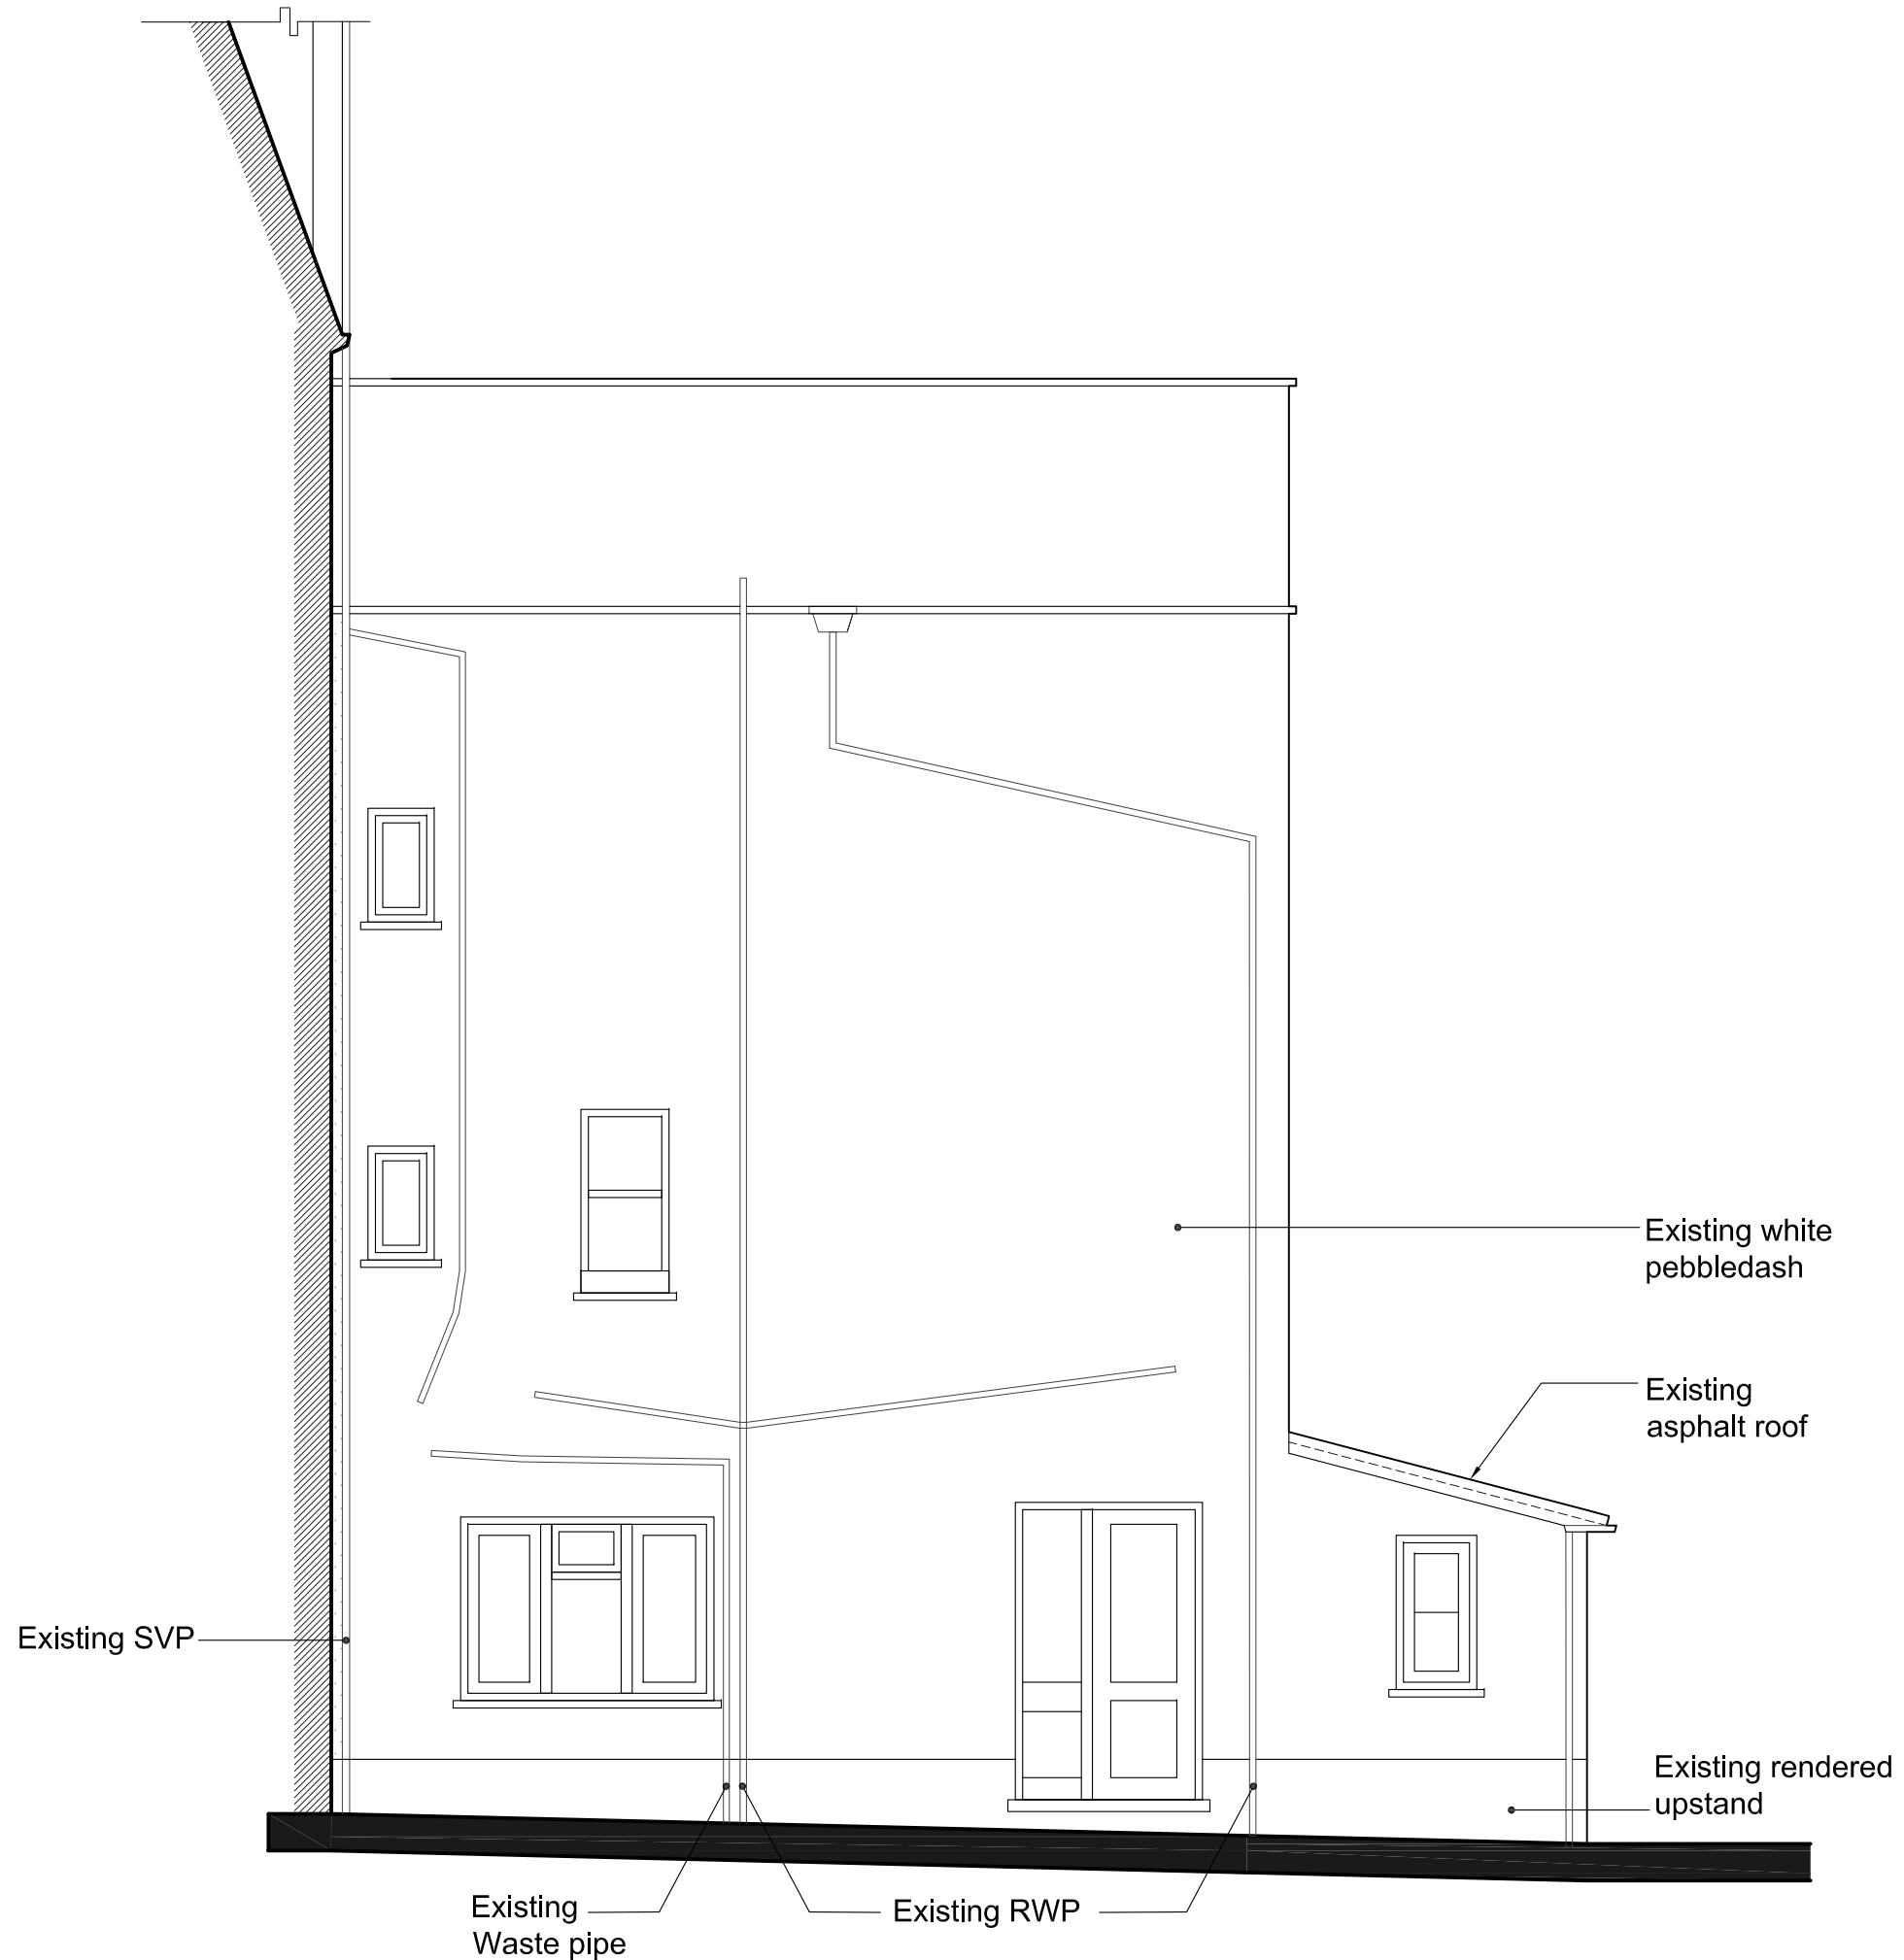


1 Existing Side Elevation

SCALE: 1:50 @ A3

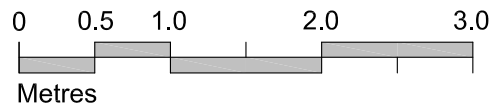

Key Plan:

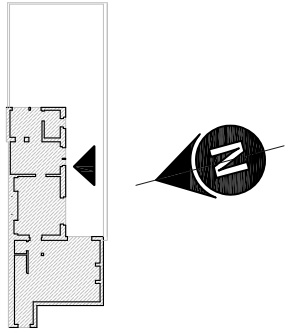

Client: **Simon Fraser**
Architect
B.Arch (Hons) M.Arch RIBA, RIAS

NOTES

1. Do not scale from this drawing.
2. Use figured dimensions only.
3. All dimensions to be checked on site. Report discrepancies to the Architect immediately.
4. Original drawing size A3.

00	22-01-15	Issued for Planning
----	----------	---------------------

Drawing Status

Stamps

Project

**Flat 8a WILLOUGHBY ROAD,
HAMPSTEAD VILLAGE, NW3**


Drawing Title

Existing Side Elevation

Date	22-01-15	Drawn by	LB	Checked by	
------	----------	----------	----	------------	--

Computer file ref.no.

Scale	1:50 @ A3	Drawing Number	WBR- 06b	Rev.	00
-------	-----------	----------------	----------	------	----

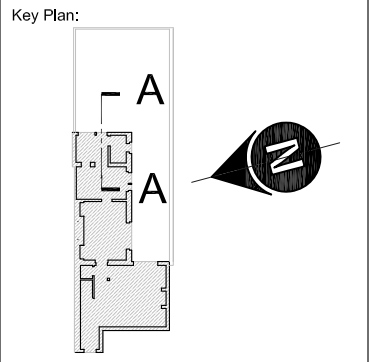

Client: **Simon Fraser**
 Architect
 B.Arch (Hons) M.Arch RIBA, RIAS

- NOTES
1. Do not scale from this drawing.
 2. Use figured dimensions only.
 3. All dimensions to be checked on site. Report discrepancies to the Architect immediately.
 4. Original drawing size A3.

00	22-01-15	Issued for Planning
----	----------	---------------------

Drawing Status


Stamps

Project
**Flat 8a WILLOUGHBY ROAD,
 HAMPSTEAD VILLAGE, NW3**



Drawing Title
**Existing and Proposed
 Part Section**

Date	22-01-15	Drawn by	LB	Checked by	
Computer file ref.no.					

Scale	1:50 @ A3	Drawing Number	WBR- 10	Rev.	00
-------	-----------	----------------	---------	------	----

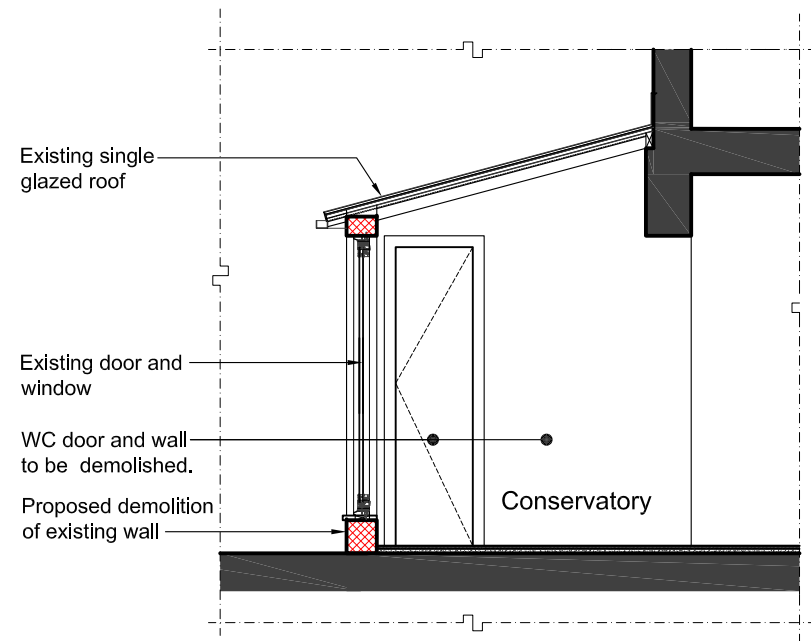

1 Existing Part Section A-A
 SCALE: 1:50 @ A3

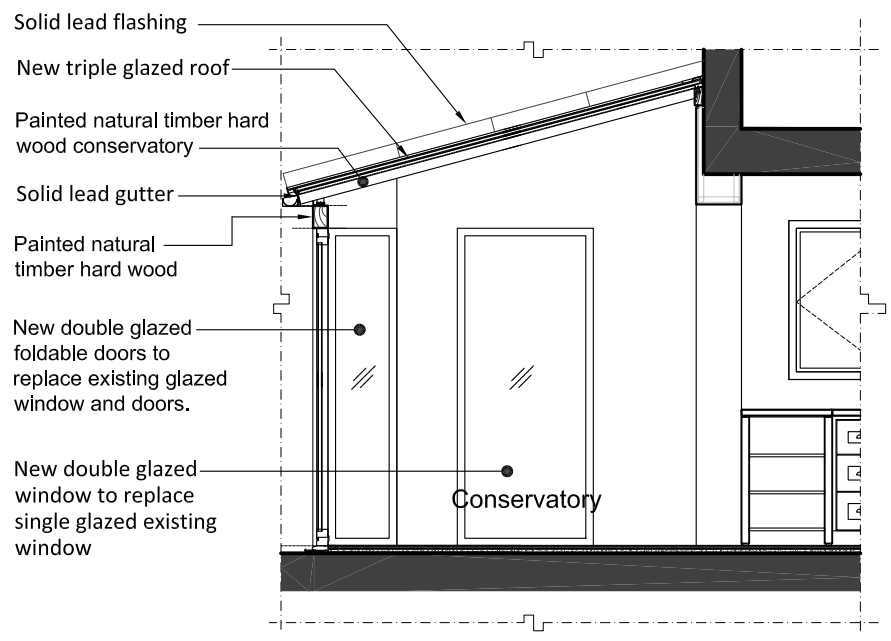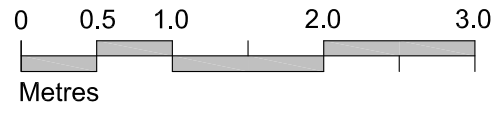

2 Proposed Part Section A-A
 SCALE: 1:50 @ A3