

Client: **Simon Fraser**  
Architect  
B.Arch (Hons) M.Arch RIBA, RIAS

- NOTES
1. Do not scale from this drawing.
  2. Use figured dimensions only.
  3. All dimensions to be checked on site. Report discrepancies to the Architect immediately.
  4. Original drawing size A3.

00	22-01-15	Issued for Planning
----	----------	---------------------

Drawing Status

Stamps

Project  
**Flat 8a WILLOUGHBY ROAD,  
HAMPSTEAD VILLAGE, NW3**


Drawing Title  
**Proposed Raised Ground  
Floor Plan**


Date	22-01-15	Drawn by	LB	Checked by
------	----------	----------	----	------------

Computer file ref.no.

Scale	1:50 @ A3	Drawing Number	WBR- 02b	Rev.	00
-------	-----------	----------------	----------	------	----

**1** Proposed Raised Ground Floor Plan  
SCALE: 1:100 @ A1

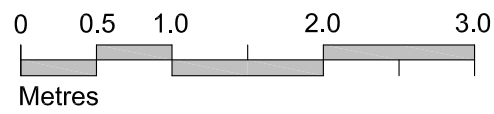

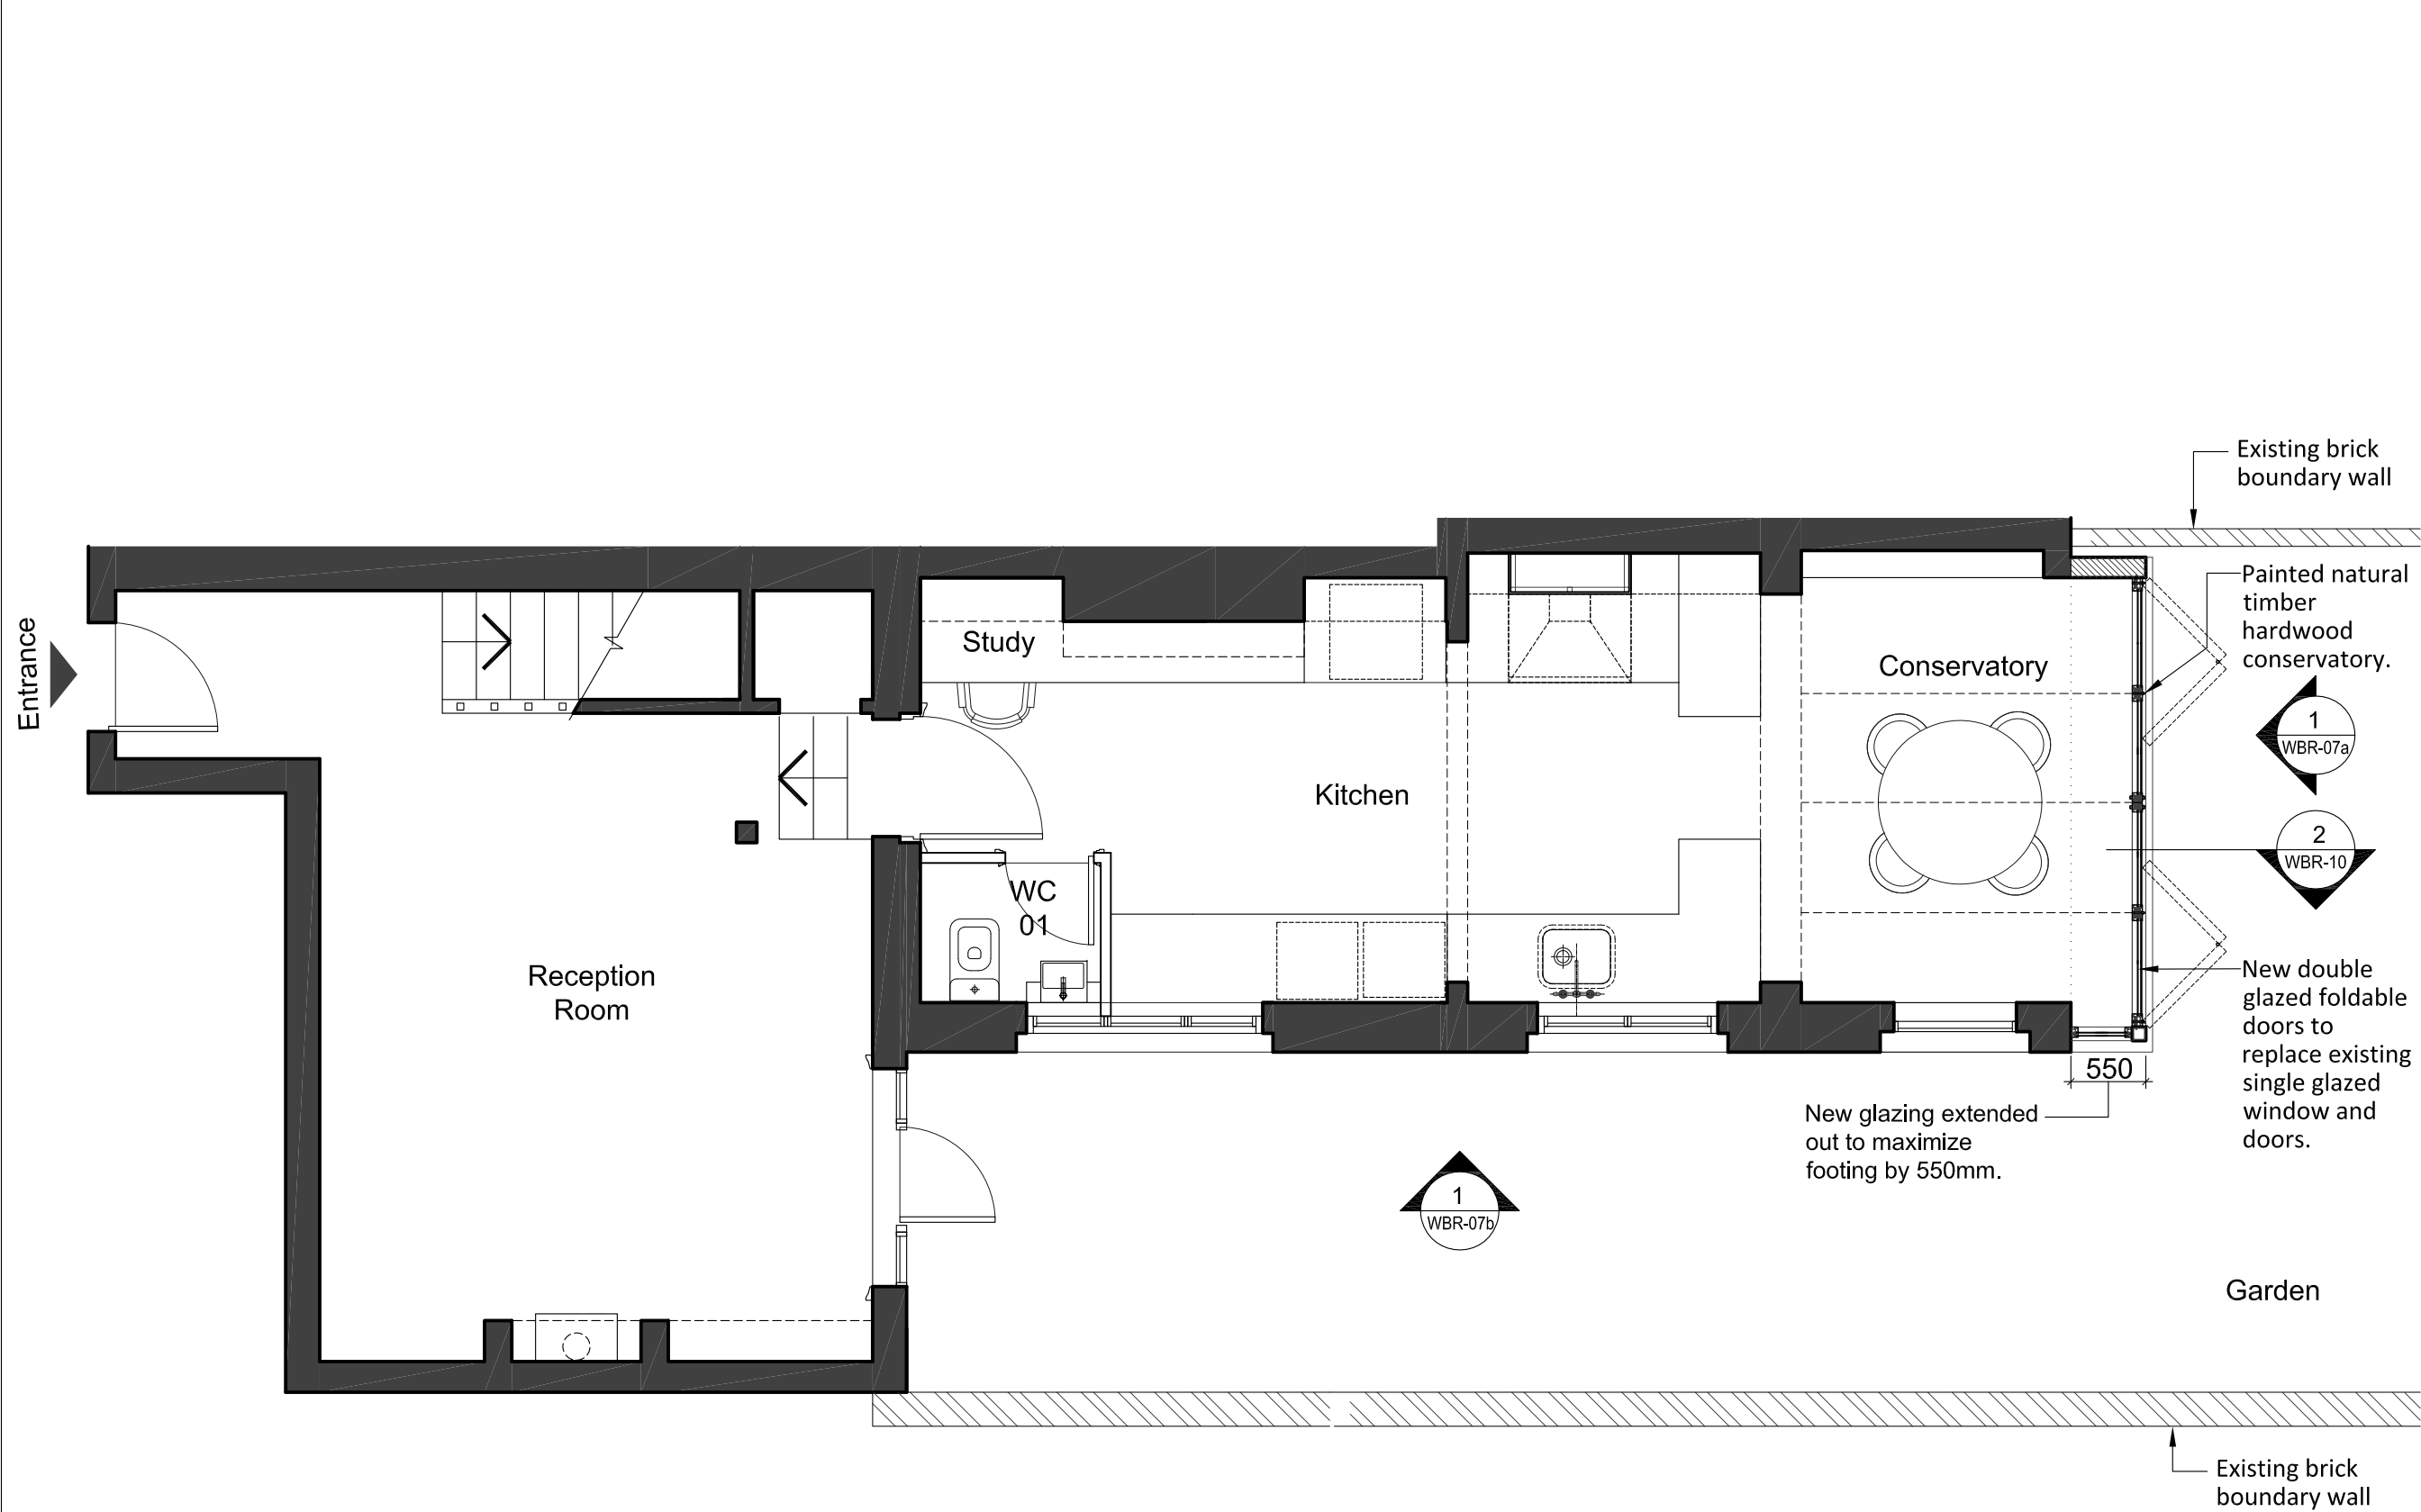

Client: **Simon Fraser**  
Architect  
B.Arch (Hons) M.Arch RIBA, RIAS

#### NOTES

1. Do not scale from this drawing.
2. Use figured dimensions only.
3. All dimensions to be checked on site. Report discrepancies to the Architect immediately.
4. Original drawing size A3.

00	22-01-15	Issued for Planning
----	----------	---------------------

Drawing Status

#### Stamps

#### Project

**Flat 8a WILLOUGHBY ROAD,  
HAMPSTEAD VILLAGE, NW3**


Drawing Title  
**Proposed Lower Ground  
Floor Plan**

Date 22-01-15	Drawn by LB	Checked by
------------------	----------------	------------

Computer file ref.no.

Scale 1:50 @ A3	Drawing Number WBR- 02a	Rev. 00
--------------------	----------------------------	------------

**1** Proposed Lower Ground Floor Plan  
SCALE: 1:50 @ A3

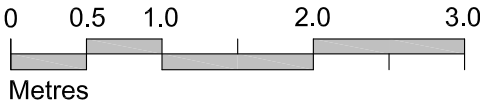



Existing brick -  
boundary wall.

- Solid lead flashing


- New triple glazing to roof

— New double glazed solid wood foldable doors to replace existing single glazed window and doors.


— Existing brick boundary wall.

## 1 Proposed Rear Elevation

SCALE: 1:50 @ A3

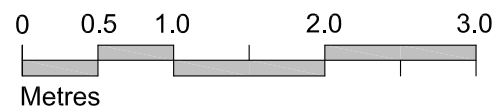

**Key Plan:**

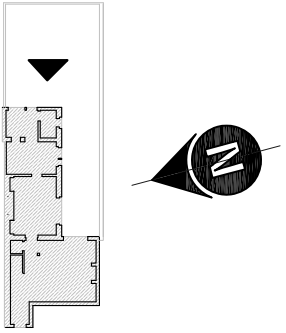

Client: **Simon Fraser**  
Architect  
B.Arch (Hons) M.Arch RIBA, RIAS

NOTES

1. Do not scale from this drawing.
2. Use figured dimensions only.
3. All dimensions to be checked on site.  
Report discrepancies to the  
Architect immediately.
4. Original drawing size A3.

00	22-01-15	Issued for Planning

Drawing Status	
----------------	--

Stamps
--------

Project	
---------	--

**Flat 8a WILLOUGHBY ROAD,  
HAMPSTEAD VILLAGE, NW3**

Drawing Title
---------------

### Proposed Rear Elevation


Date 22-01-15	Drawn by LB	Checked by
------------------	----------------	------------

Computer file ref.no.	
-----------------------	--

Scale 1:50 @ A3	Drawing Number WBR- 07a	Rev. 00
--------------------	----------------------------	------------

Scale  
1:50 @ A3

Drawing Number	Rev.
WBR- 07a	00

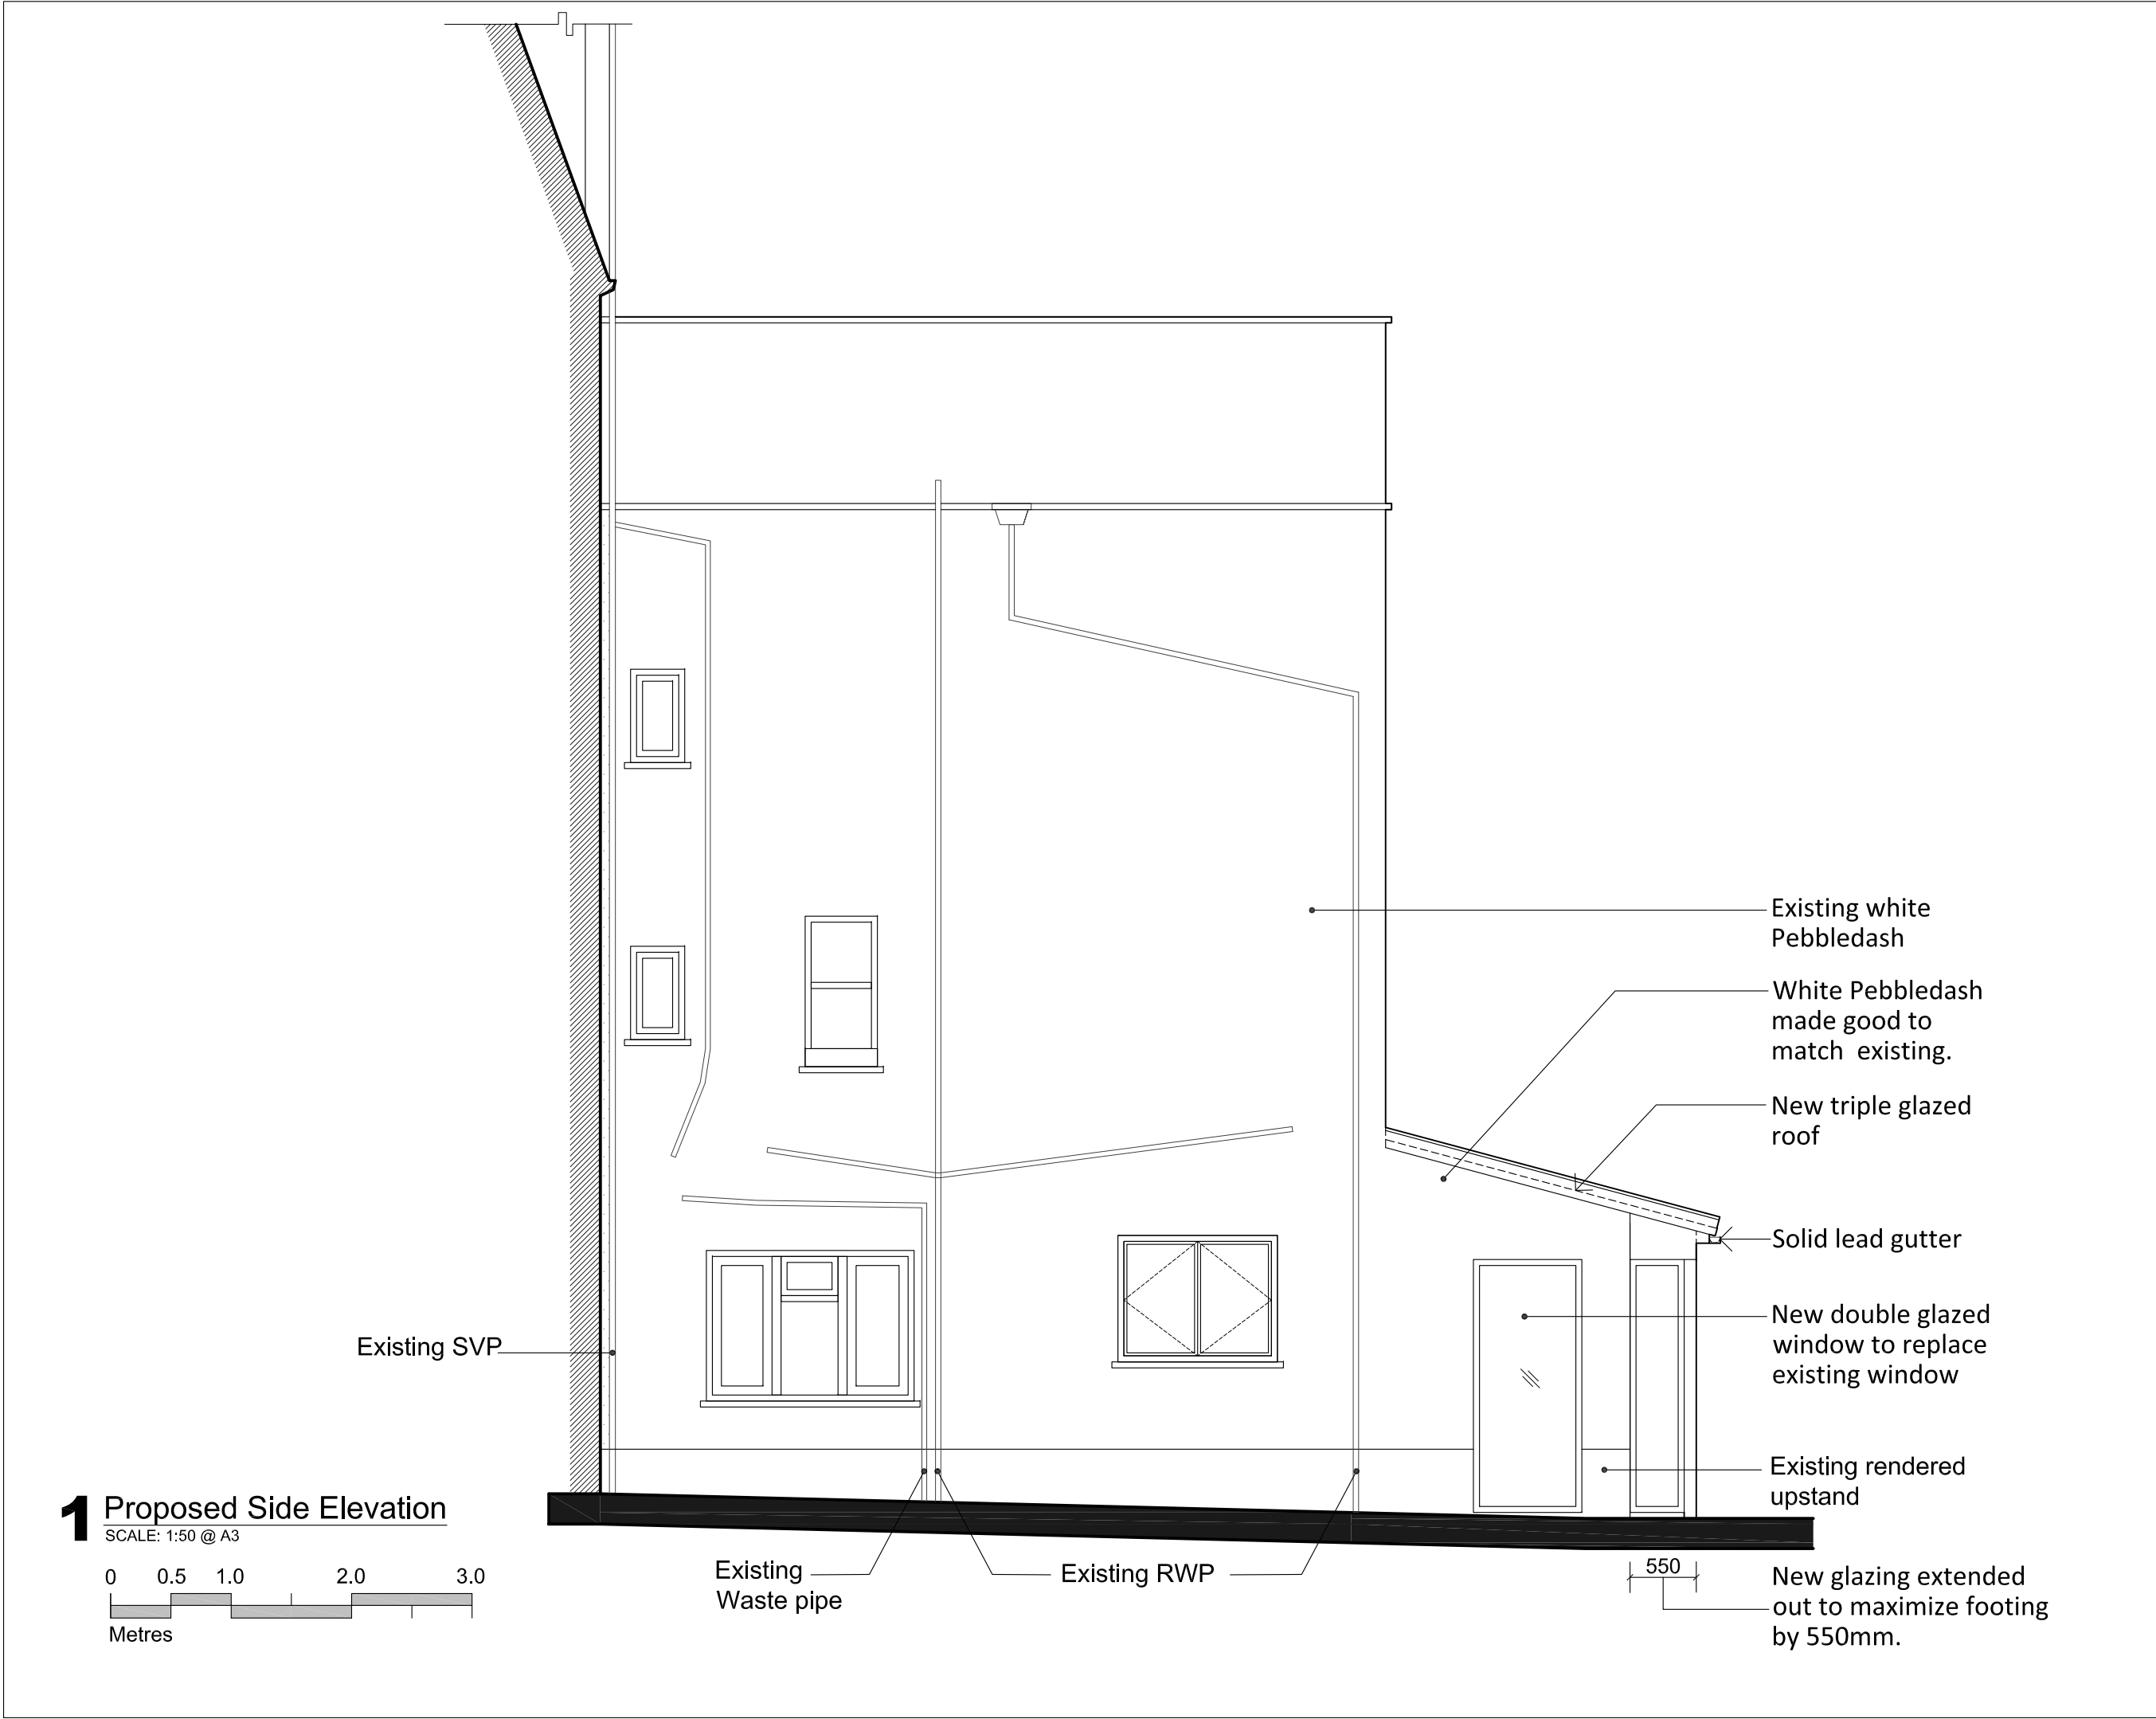

Key Plan:

Client: **Simon Fraser**  
Architect  
B.Arch (Hons) M.Arch RIBA, RIAS

NOTES

- Do not scale from this drawing.
- Use figured dimensions only.
- All dimensions to be checked on site. Report discrepancies to the Architect immediately.
- Original drawing size A3.

00	22-01-15	Issued for Planning
Drawing Status		

Stamps

Project


**Flat 8a WILLOUGHBY ROAD,  
HAMPSTEAD VILLAGE, NW3**

Drawing Title

**Proposed Side Elevation**


Date	22-01-15	Drawn by	LB	Checked by
Computer file ref.no.				

Scale	Drawing Number	Rev.
1:50 @ A3	WBR- 07b	00

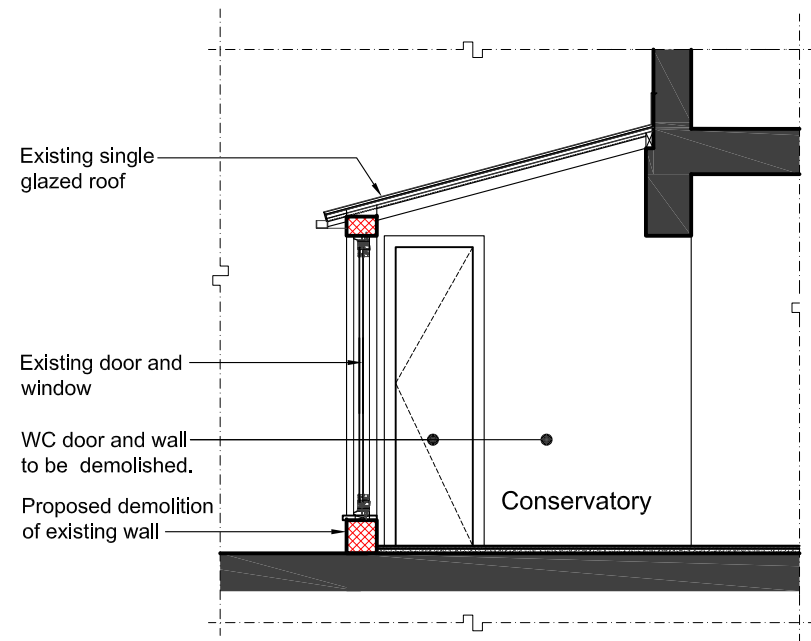


**1** Existing Part Section A-A  
SCALE: 1:50 @ A3

0 0.5 1.0 2.0 3.0  
Metres

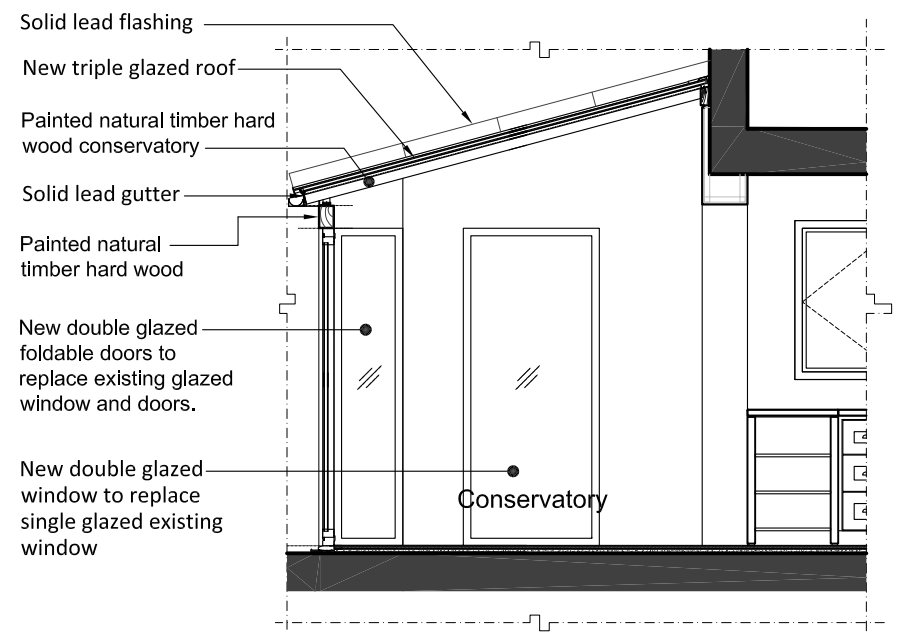

**2** Proposed Part Section A-A  
SCALE: 1:50 @ A3

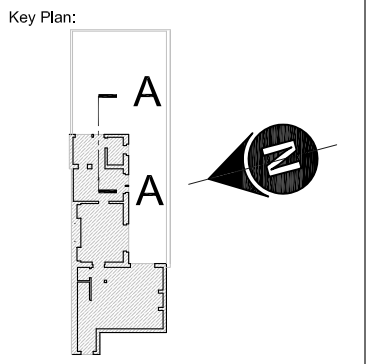

Client: **Simon Fraser**  
Architect  
B.Arch (Hons) M.Arch RIBA, RIAS

- NOTES
1. Do not scale from this drawing.
  2. Use figured dimensions only.
  3. All dimensions to be checked on site. Report discrepancies to the Architect immediately.
  4. Original drawing size A3.

00	22-01-15	Issued for Planning

Drawing Status

Stamps

Project

**Flat 8a WILLOUGHBY ROAD,  
HAMPSTEAD VILLAGE, NW3**

Drawing Title

**Existing and Proposed  
Part Section**

Date	22-01-15	Drawn by	LB	Checked by	
------	----------	----------	----	------------	--

Computer file ref.no.

Scale	1:50 @ A3	Drawing Number	WBR- 10	Rev.	00
-------	-----------	----------------	---------	------	----