

WHEELCHAIR ACCESSIBLE UNIT
PLOT 2

WHEELCHAIR COMPLIANCE

1] MOVING AROUND OUTSIDE : SEE
GROUND FLOOR PLAN

2] USING OUTDOOR SPACES : SEE
GROUND FLOOR PLAN FOR EXTERNAL
DOOR AND REFUSE APPROACH /
ACCESSIBILITY. BALCONY DOORS MEET
CRITERIA AS DEMONSTRATED ON THE
PLAN.

3] APPROACHING THE HOME:
COMMUNAL CORRIDORS AND LIFTS
MEET CRITERIA : SEE GROUND AND
UPPER FLOOR PLANS

4] NEGOTIATING THE ENTRANCE
DOOR, INCLUDING COMMUNAL
DOORS: SEE GROUND FLOOR PLAN.

5] ENTERING AND LEAVING, DEALING
WITH CALLERS: WHEELCHAIR TRANSFER
AND STORAGE IS PROVIDED AS
DEMONSTRATED ON THE PLAN.

6] NEGOTIATING THE SECONDARY
DOOR: SEE GROUND FLOOR PLAN FOR
EXTERNAL DOOR. BALCONY DOORS
MEET CRITERIA AS DEMONSTRATED ON
THE PLAN.

7] MOVING AROUND INSIDE / STORING
THINGS: ALL PASSAGeways AND
INTERNAL DOORS MEET CRITERIA AS
DEMONSTRATED ON THE PLAN.

9] USING LIVING SPACES: TURNING
CIRCLES AND TRANSFER SPACES
PROVIDED TO MEET CRITERIA AS
DEMONSTRATED ON THE PLAN.

10] USING THE KITCHEN:
MANOEUVERING MEETS CRITERIA AS
DEMONSTRATED ON THE PLAN.



11] USING THE BATHROOM AND
SHOWER ROOM: BATHROOM
DESIGNED TO MEET CRITERIA AS
DEMONSTRATED ON THE PLAN.

12] USING BEDROOMS: TURNING
CIRCLES AND TRANSFER SPACE
PROVIDED TO MEET CRITERIA AS
DEMONSTRATED ON THE PLAN.

13] OPERATING DOORS: BATHROOM
DOORS SHALL OPEN OUTWARDS AND
BE CONSTRUCTED TO MEET CRITERIA
AS DEMONSTRATED ON THE PLAN.

14] OPERATING WINDOWS: WINDOWS
IN THE LIVING SPACES WILL HAVE FULL
HEIGHT GLAZING. WINDOW CONTROLS
WILL BE NO HIGHER THAN 1200mm
EXCEPT IN BATHROOMS / KITCHENS
WHERE WINDOW DESIGNS WILL ALLOW
FOR REMOTE / MECHANICAL
ADAPTION TO OPERATE WINDOWS.

15] CONTROLLING SERVICES:
SWITCHES, SOCKETS, VENTILATION &
SERVICE CONTROLS WILL BE LOCATED
BETWEEN 450 & 900mm FROM FLOOR
LEVEL.

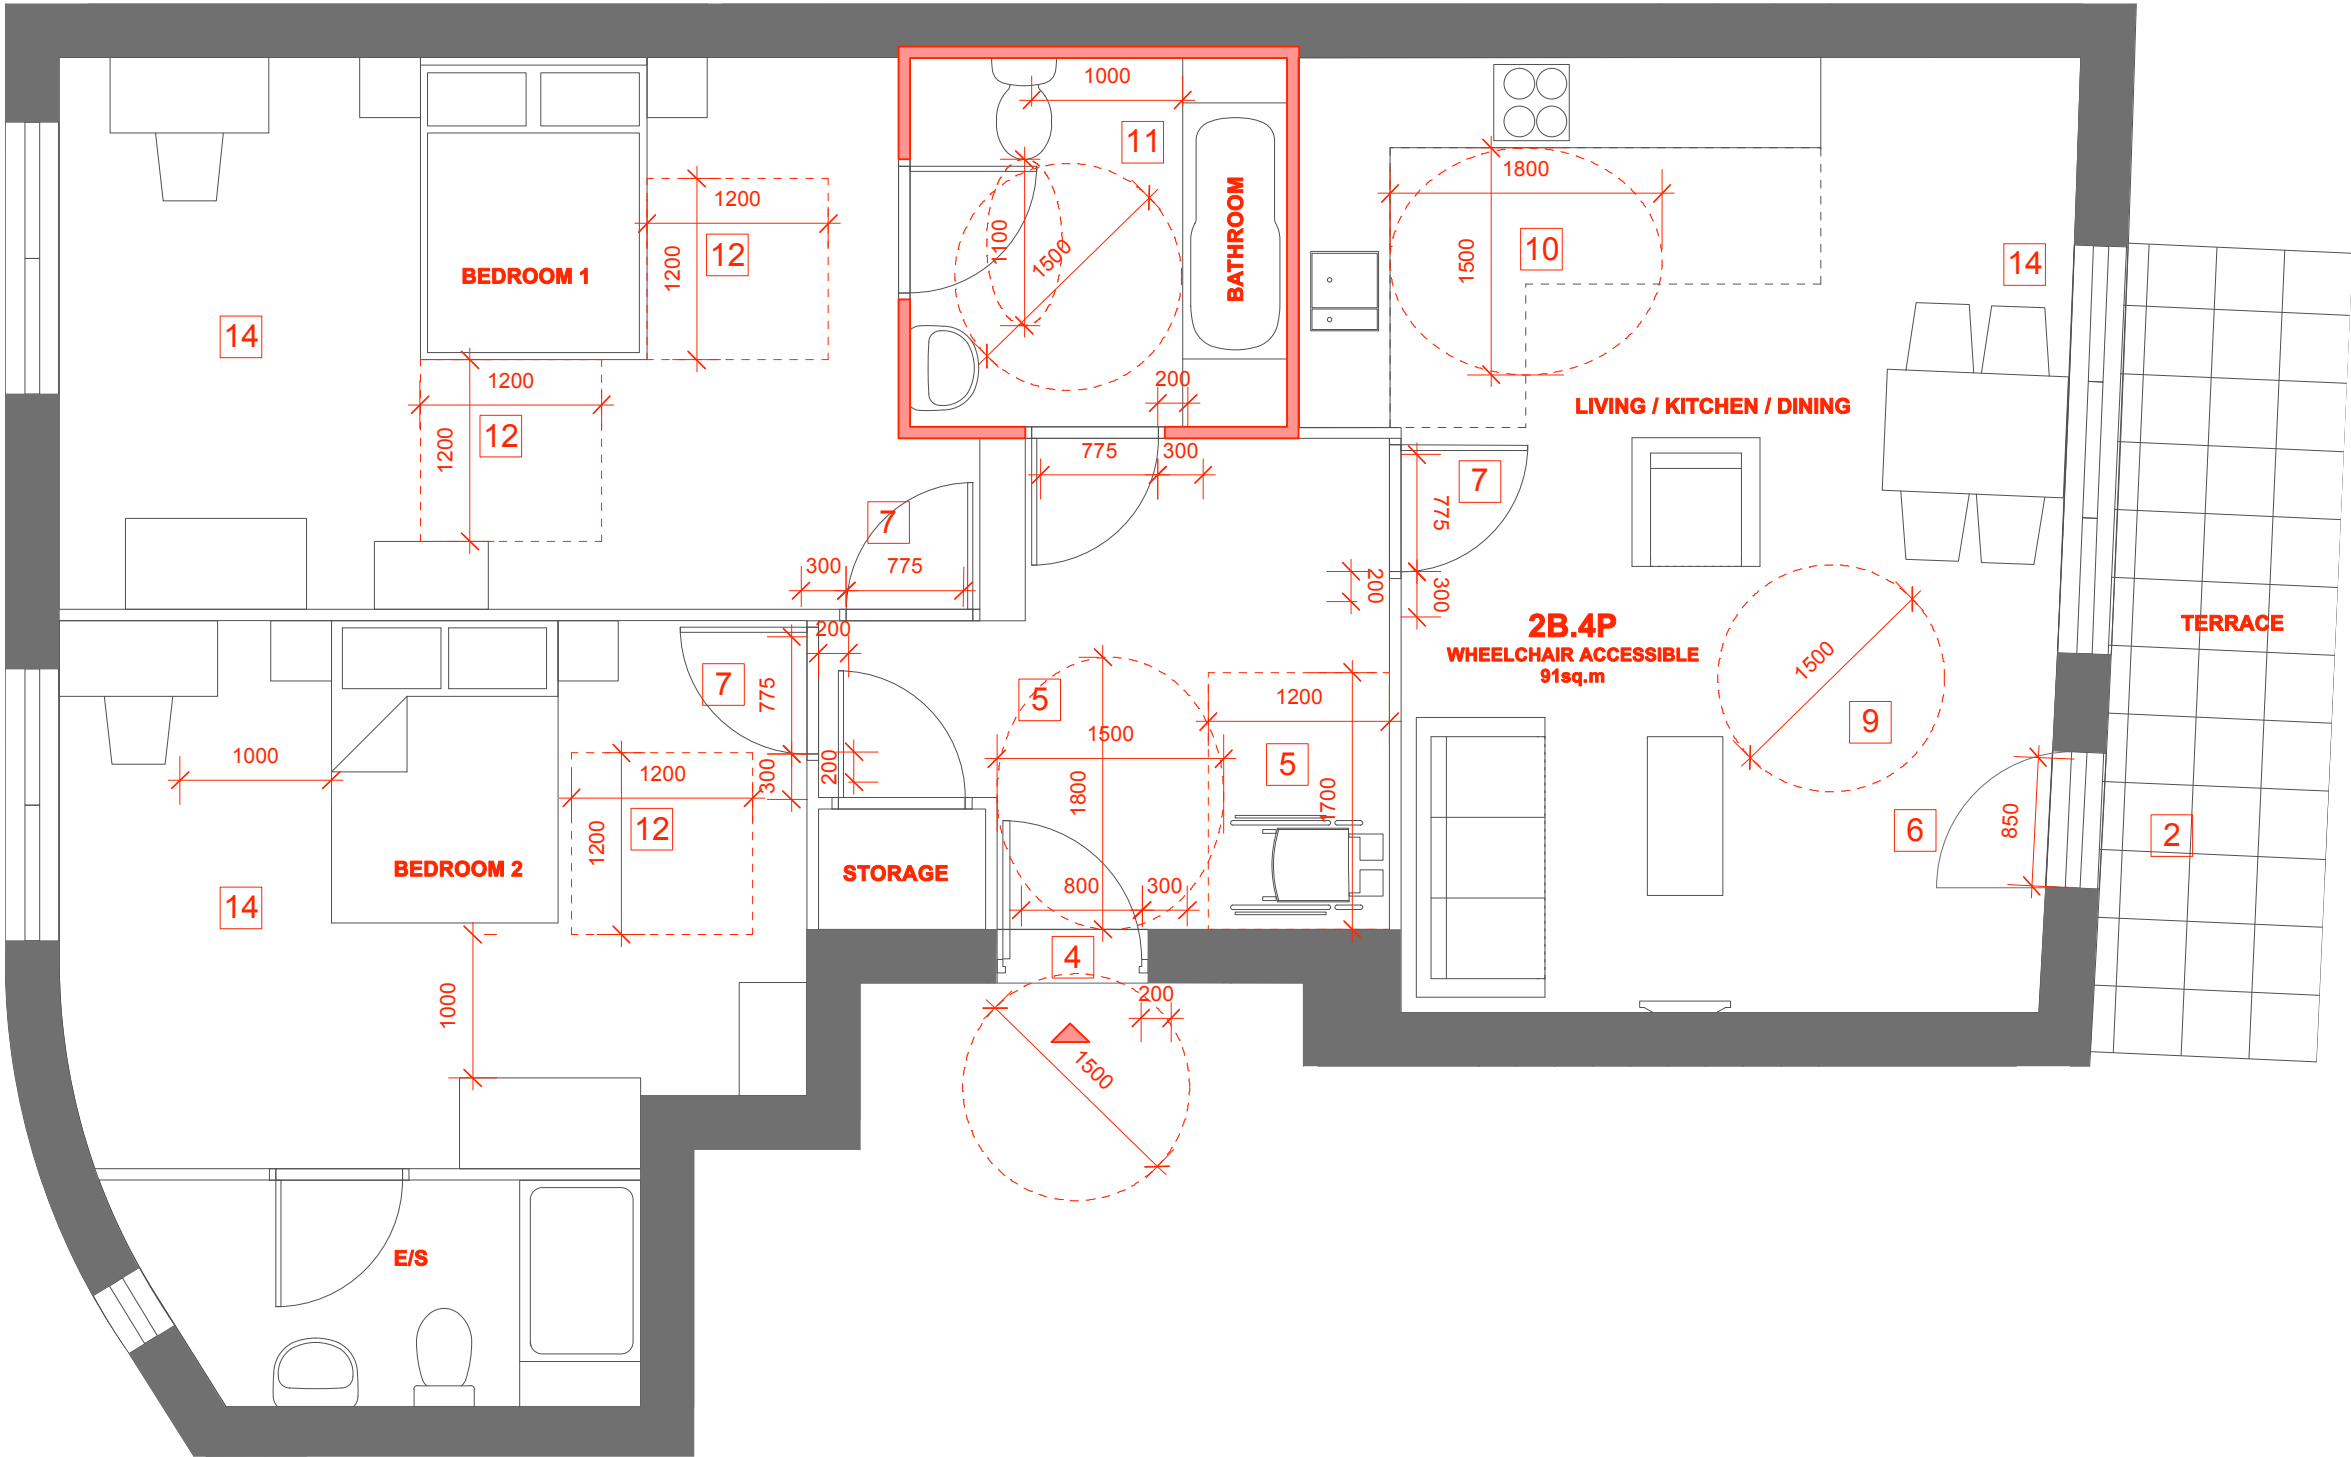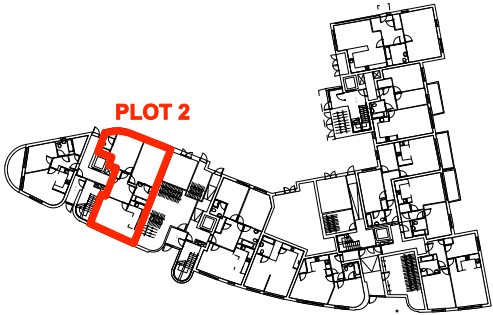

This drawing, the work of architecture to which it relates, and any notes relating to them are protected by copyright. To the extent that this is a design document it is, in addition, protected by design right. All rights in them are reserved. They are provided for your information about the application only. No part of them or any design to which they relate may be reproduced in any form or by any means without the prior written permission of Fairview Estates (Housing) Ltd. except as expressly permitted by law. The doing of any unauthorized act in relation to them may result in both a civil claim and criminal prosecution.

© John Pardey Architects
cad file:

rev	date	initials	description
A	26.02.15		Amendments to suit LPA requirements

Drawing:
WHEELCHAIR ACCESSIBLE UNIT
PLOT 2
project:
LAWN ROAD, BELSIZE PARK
drawing no: 1406-505 revision: A
status:
PLANNING
scale @ A3: 1:50 date: OCT 2014

Fairview
NEW HOMES Ltd.

jpa

john pardey architect
Beck Farm Studio St Leonards Road
East End Lymington Hampshire SO41 5SR

