
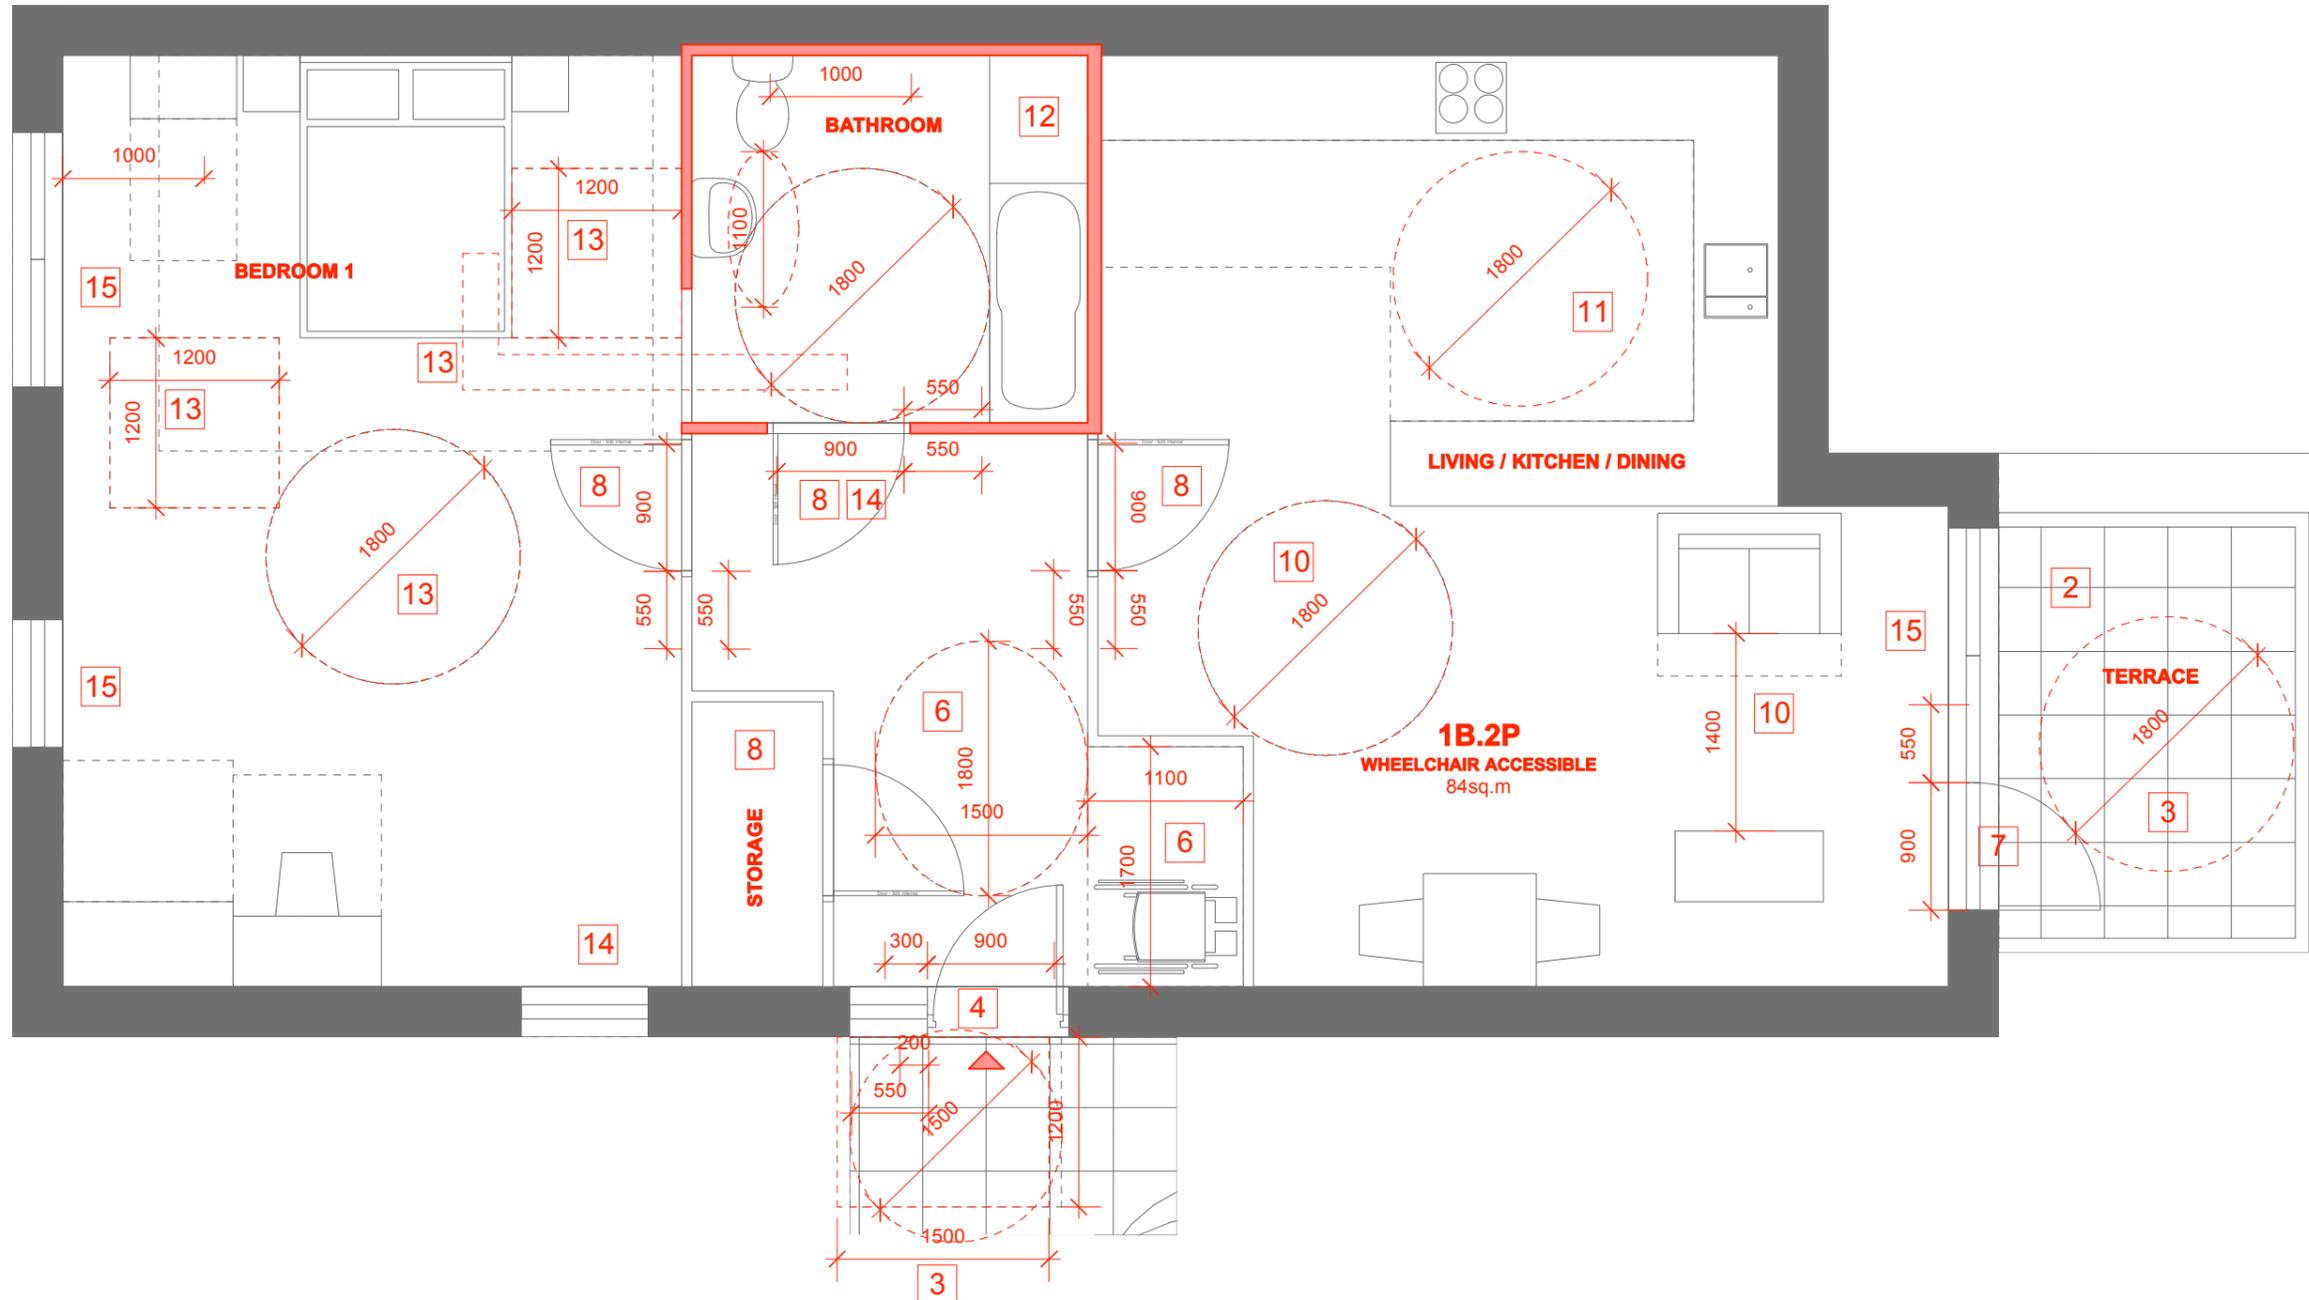


**WHEELCHAIR COMPLIANCE**

- 1] CAR PARKING: SEE GROUND FLOOR PLAN
- 2] MOVING AROUND OUTSIDE : SEE GROUND FLOOR PLAN
- 3] USING OUTDOOR SPACES : SEE GROUND FLOOR PLAN FOR EXTERNAL DOOR AND REFUSE APPROACH / ACCESSIBILITY. BALCONY DOORS MEET CRITERIA AS DEMONSTRATED ON THE PLAN.
- 4] APPROACHING THE HOME: ROUTE TO ENTRANCE AND DOOR CANOPY TO MEET REQUIREMENTS
- 5] NEGOTIATING COMMUNAL ENTRANCE DOORS: N/A
- 6] ENTERING AND LEAVING, DEALING WITH CALLERS: APPROACH SPACE INSIDE FRONT DOOR AND WHEELCHAIR TRANSFER PROVIDED AS DEMONSTRATED ON THE PLAN.
- 7] NEGOTIATING THE SECONDARY DOOR: TERRACE DOORS MEET CRITERIA AS DEMONSTRATED ON THE PLAN.
- 8] MOVING AROUND INSIDE / STORING THINGS: ALL PASSAGEWAYS, INTERNAL DOORS AND STORAGE MEET CRITERIA AS DEMONSTRATED ON THE PLAN.
- 9] MOVING BETWEEN LEVELS: N/A
- 10] USING LIVING SPACES: TURNING CIRCLES AND TRANSFER SPACES PROVIDED TO MEET CRITERIA AS DEMONSTRATED ON THE PLAN.
- 11] USING THE KITCHEN: MANOEUVERING MEETS CRITERIA AS DEMONSTRATED ON THE PLAN.
- 12] USING THE BATHROOM AND SHOWER ROOM: BATHROOM DESIGNED TO MEET CRITERIA AS DEMONSTRATED ON THE PLAN.
- 13] USING BEDROOMS: TURNING CIRCLES, TRANSFER SPACE AND HOIST PROVISION TO MEET CRITERIA AS DEMONSTRATED ON THE PLAN.
- 14] OPERATING DOORS: BATHROOM DOORS SHALL OPEN OUTWARDS AND BE CONSTRUCTED TO MEET CRITERIA AS DEMONSTRATED ON THE PLAN.
- 15] OPERATING WINDOWS: WINDOWS IN THE LIVING SPACES WILL HAVE FULL HEIGHT GLAZING. WINDOW CONTROLS WILL BE NO HIGHER THAN 1000mm.
- 16] CONTROLLING SERVICES: SWITCHES, SOCKETS, SERVICE CONTROLS WILL BE LOCATED TO MEET CRITERIA

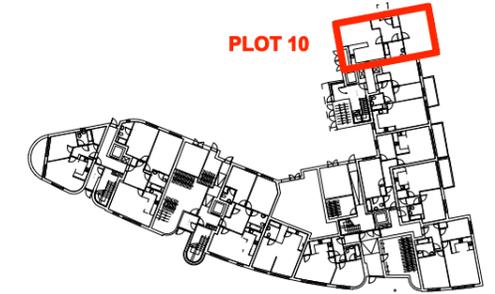

This drawing, the work of architecture to which it relates, and any notes relating to them are protected by copyright. To the extent that this is a design document it is, in addition, protected by design right. All rights in them are reserved. They are provided for your information about the application only. No part of them or any design to which they relate may be reproduced in any form or any means without the prior written permission of Fairview Estates (Housing) Ltd. except as expressly permitted by law. The doing of any unauthorized act in relation to them may result in both a civil claim and criminal prosecution.

© John Pardey Architects  
cad file:

**PLANNING AMENDMENTS**

rev	date	initials	description
A	26.02.15	TW	Amendments to suit LPA requirements

Drawing:  
**WHEELCHAIR ACCESSIBLE UNIT  
PLOT 10**  
Project:  
**LAWN ROAD, BELSIZE PARK**  
Drawing no: 1406-507  
Revision: A  
Status: PLANNING  
Scale @ A3: 1:50  
Date: OCT 2014



john pardey architect  
Beck Farm Studio St Leonards Road  
East End Lynton Hampshire SO41 5SR

