

**Notes**


These plans and specifications prepared by Robert Dye Architects LLP as instruments of professional service shall remain the property of Robert Dye Architects LLP.

These plans may not be copied or re-used without the express written consent of Robert Dye Architects LLP. The use of these plans for construction is permitted only when specifically released for construction reference by a dated authorised signature.

These plans are project and site specific and shall only be used for their intended purpose unless otherwise permitted by written consent of Robert Dye Architects LLP.

All dimensions shown are indicative and must be double checked on site by the contractor. Any inconsistencies found must be reported to Robert Dye Architects LLP.

DO NOT SCALE FROM THE DRAWING

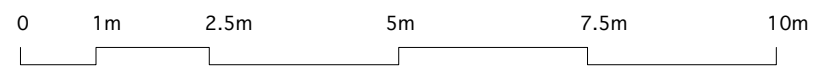

Rev	Date	Notes
A	26/02/2015	Rear extension removed

**robertdye**  
 Robert Dye Architects LLP  
 Unit A2 Linton House 39-51 Highgate Road London NW5 1RT  
 tel: 020 7267 9388 www.robertdye.com  
 fax: 020 7267 9345 email: info@robertdye.com

project 10 Menelik Road project no 246

drawing Proposed Rear Elevation scale 1:100 @ A3  
 drawn by ZM

drawing no PD 202 rev A date Nov 2014  
 dwg status Info