


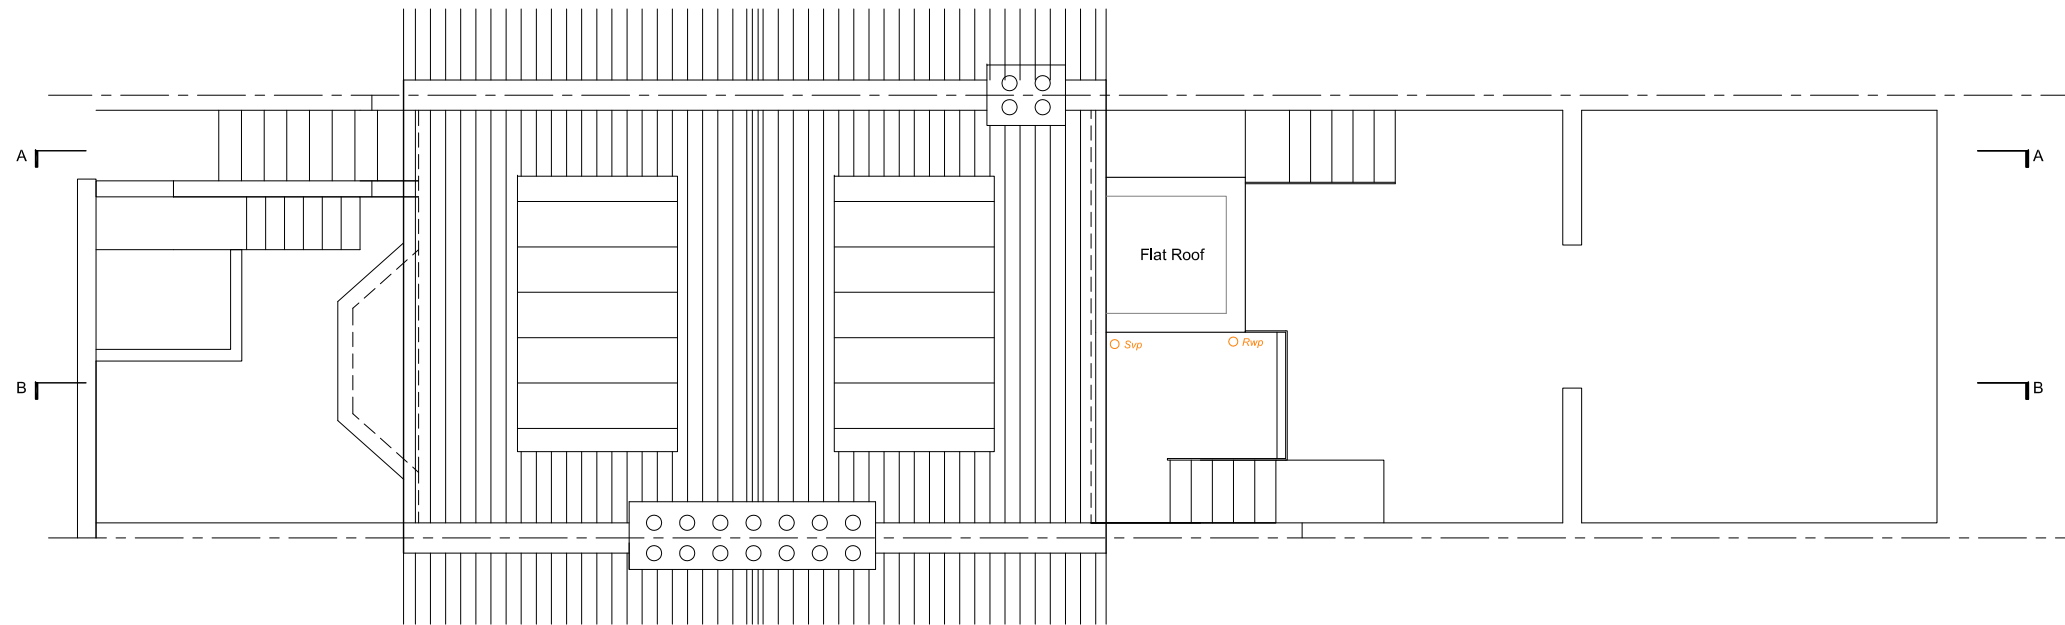


**Notes**  
Do not scale from this drawing. Any discrepancies are to be reported to the architect immediately. All dimensions will be taken on site prior to ordering and construction.


Copyright remains with the architect.  
This drawing is to be read in conjunction with the notes specification and all other relevant information.  
No disclosure or copies may be made without prior written permission.

**Legend**


 Areas to be purchased and added to the lease




Existing Roof Plan

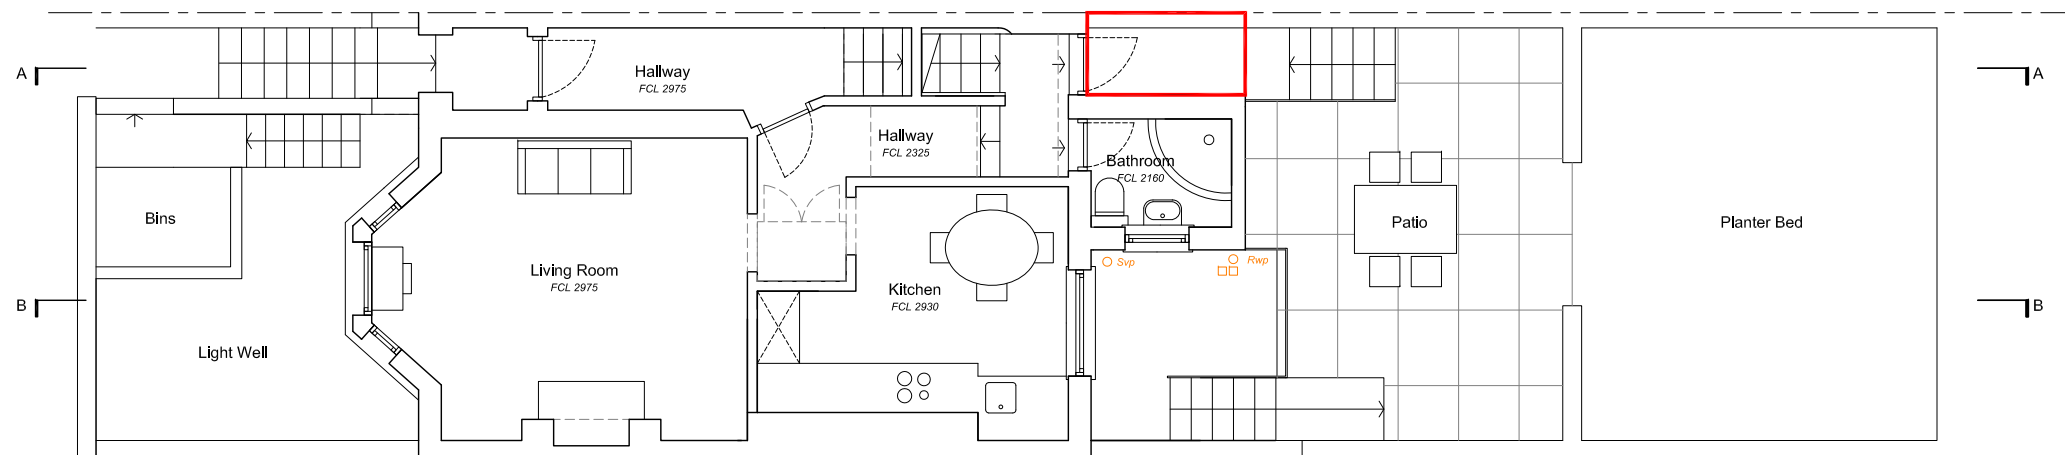

Existing Ground Floor Plan

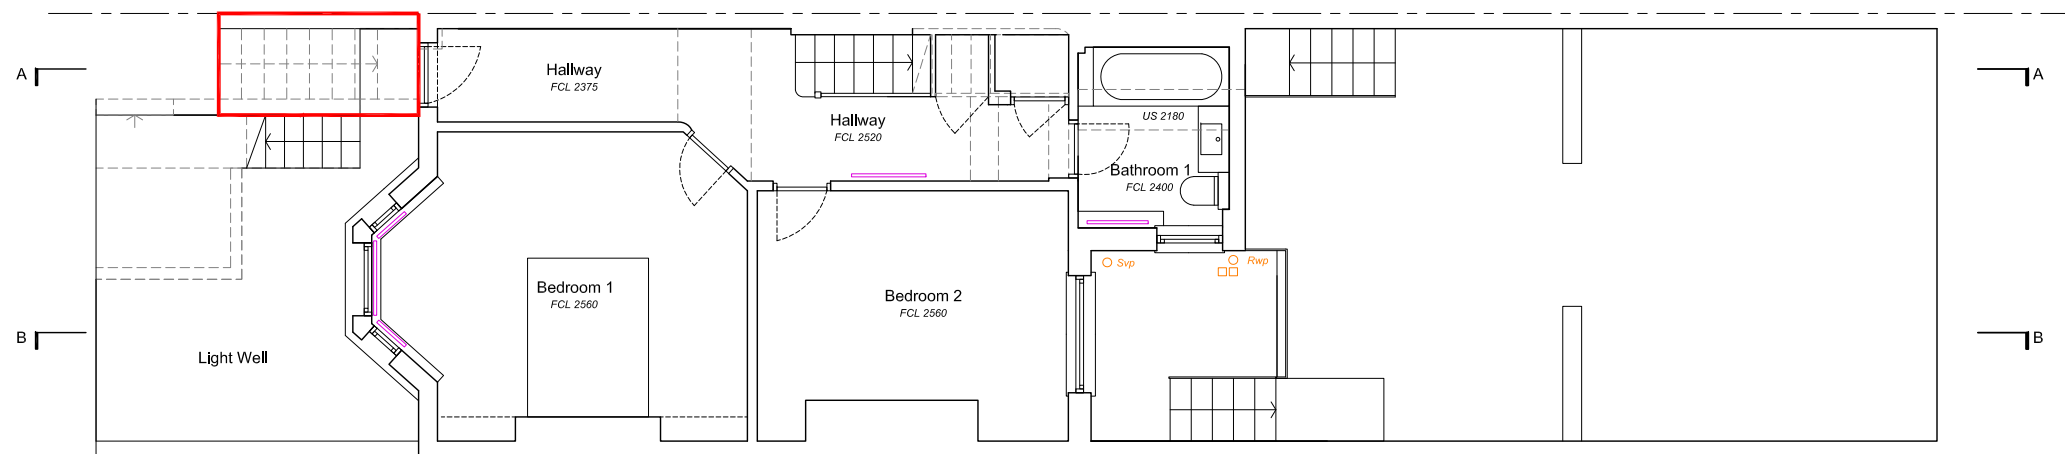

Existing Lower Ground Floor Plan

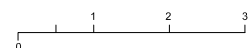

**DE  
DRAFT**

Architecture | Interiors

101 Brettenham Road  
London, E17 5AZ  
07834059440  
grant@dedraft.co.uk  
dedraft.co.uk  
@dedraftlondon

**Planning Issue**

Project 261  
30 Montpellier Grove  
Dan Perlet

Drawing No. S002  
Existing Plans  
Scale 1:100 at A3 + 1:50 at A1

Drawn 14.01.15  
Nathaniel Amisshah

**Revision**  
A 28.01.15 Areas to be purchased in red  
B 02.03.15 Roof plan added