


REVISIONS

Rev.	Date	By
-	-	-

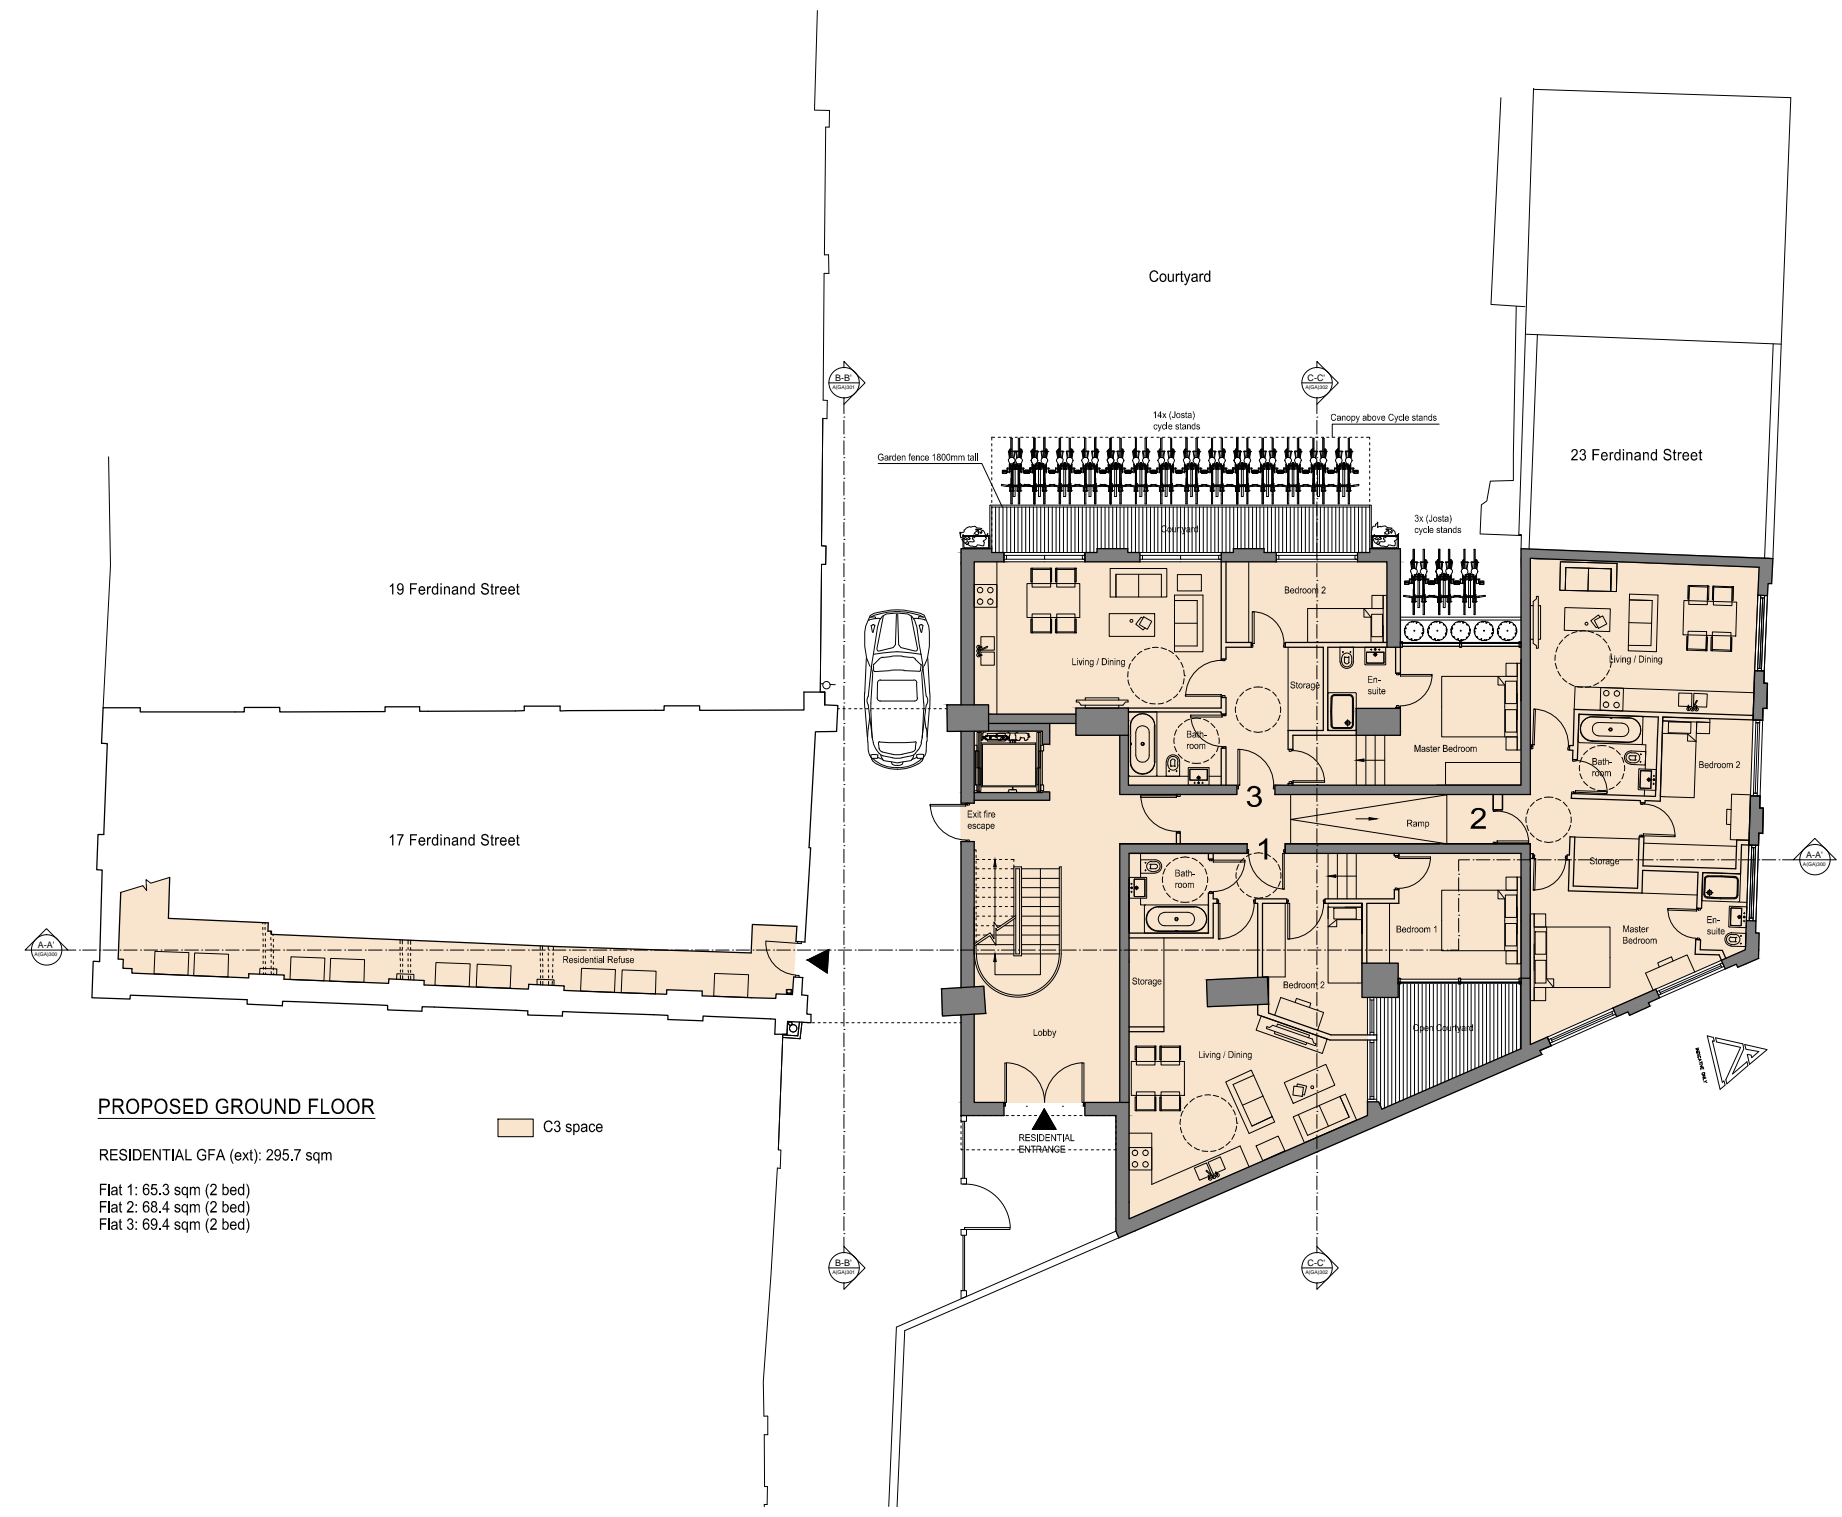

PROPOSED GROUND FLOOR

RESIDENTIAL GFA (ext): 295.7 sqm  
 Flat 1: 65.3 sqm (2 bed)  
 Flat 2: 68.4 sqm (2 bed)  
 Flat 3: 69.4 sqm (2 bed)

C3 space

PLANNING APPLICATION

ALL DIMENSIONS TO BE CHECKED ON SITE  
 WORK TO FIGURED DIMENSIONS ONLY  
 REPORT DISCREPANCIES TO THE ARCHITECT  
 AT ONCE BEFORE PROCEEDING

Contemporary Design Solutions


46 Great Marlborough Street  
 London  
 W1F 7JW  
 Telephone: 020 7484 9000 Fax: 020 7484 6944

Client  
**WARMHAZE LTD**

Project Title  
 All Residential C3 New Build  
 17, 27 & 25 Ferdinand Street,  
 LONDON NW1

Drawing Title  
**Proposed Ground Floor Plan**  
 All Residential Scheme

Scale: 1:100@A1, 1:200@A3 Date: December 2014  
 Drawn: SP Checked: DL  
 Drawing No. Rev.  
**141205-A(GA)100**

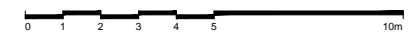

CAD plot date: 12 Feb 2015 - 02:18pm