


REVISIONS

Rev.	Date	By
-	-	-

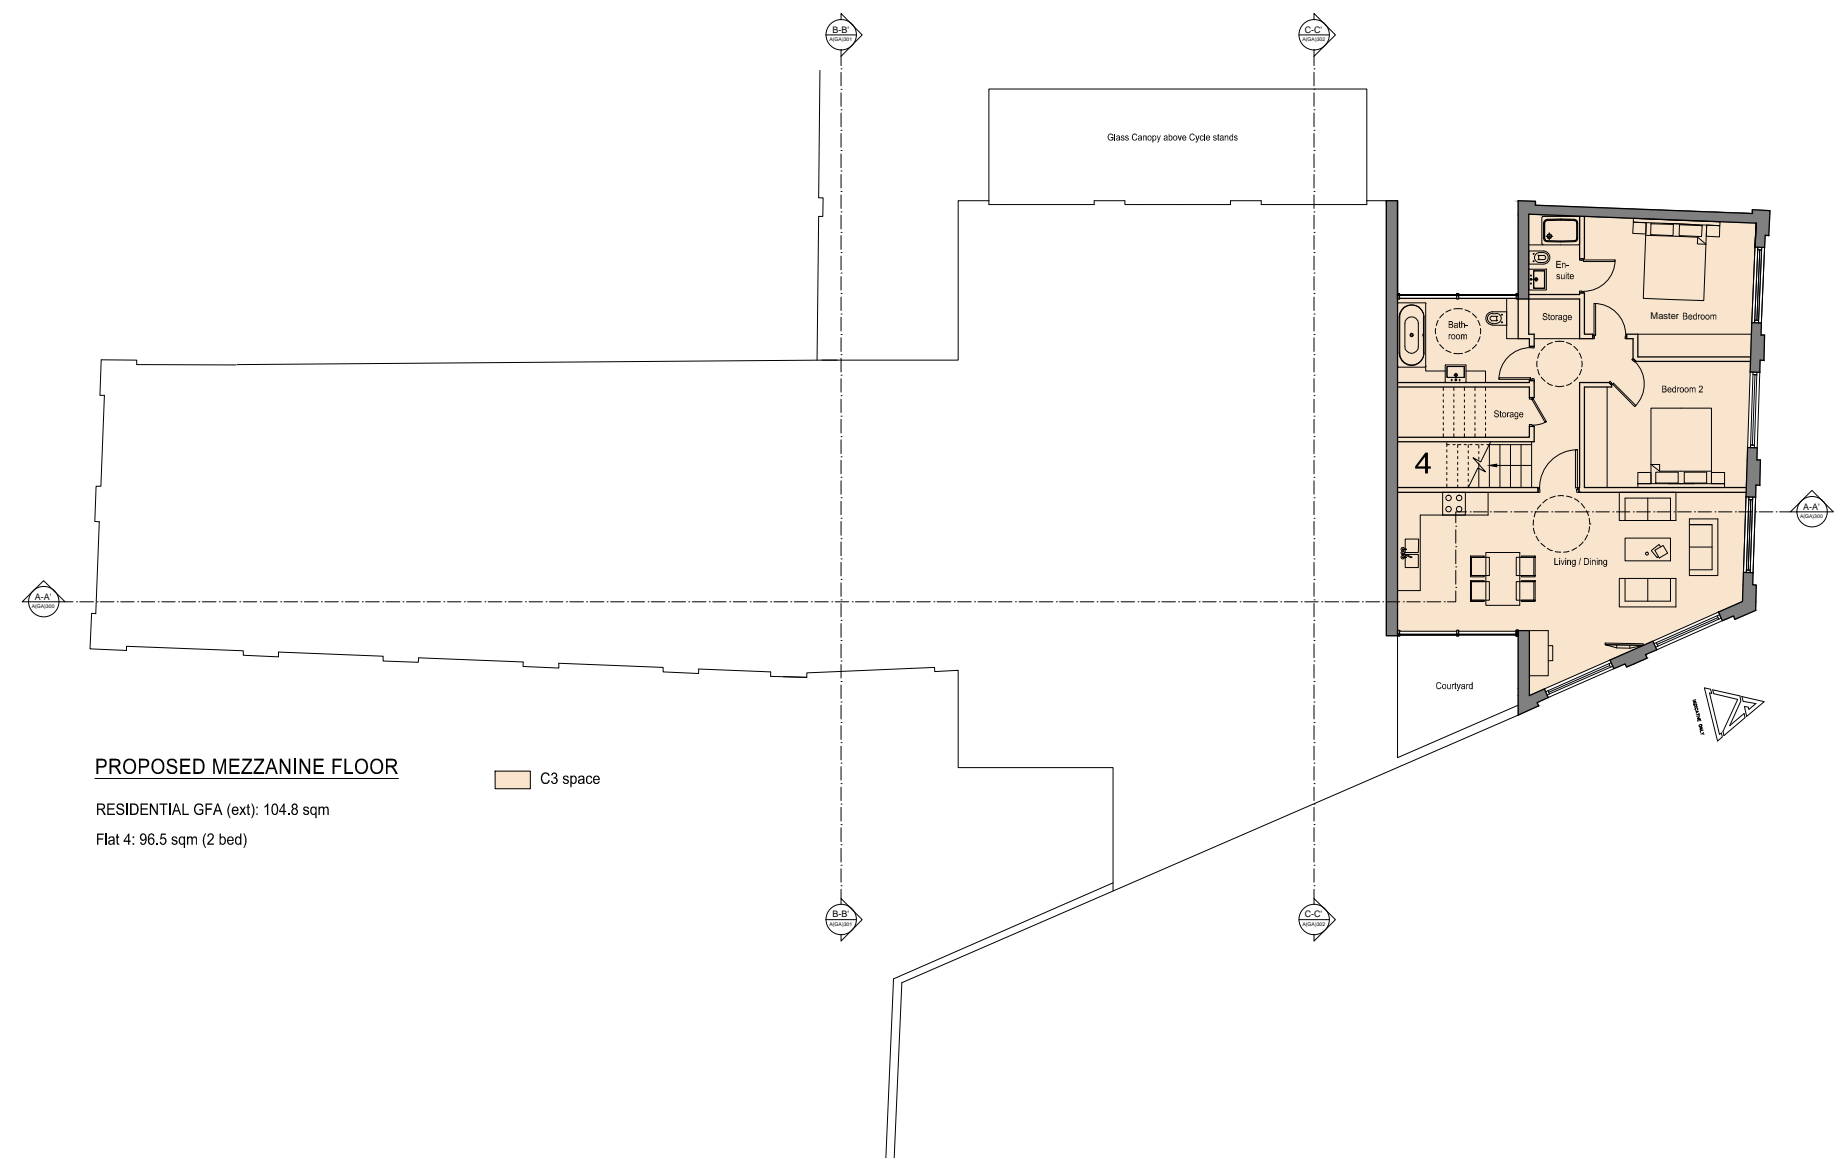

PROPOSED MEZZANINE FLOOR
 RESIDENTIAL GFA (ext): 104.8 sqm
 Flat 4: 96.5 sqm (2 bed)

C3 space

PLANNING APPLICATION

ALL DIMENSIONS TO BE CHECKED ON SITE
 WORK TO FIGURED DIMENSIONS ONLY
 REPORT DISCREPANCIES TO THE ARCHITECT
 AT ONCE BEFORE PROCEEDING

Contemporary Design Solutions




46 Great Marlborough Street
 London
 W1F 7JW
 Telephone: 020 7484 9000 Fax: 020 7484 4944

Client
WARMHAZE LTD

Project Title
 All Residential C3 New Build
 17, 27 & 25 Ferdinand Street,
 LONDON NW1

Drawing Title
Proposed Mezzanine Floor Plan
 All Residential Scheme

Scale	1: 100@A1, 1:200@A3	Date	December 2014
Drawn	SP	Checked	DL
Drawing No.	141205-A(GA)105		Rev.
			-

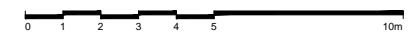

CAD plot date: 02 Feb 2015 - 04:15pm